


PORTLAND HILTON GARDEN INN ADDITION

PORTLAND
145 JETPORT BLVD
PORTLAND, MAINE 04102



hogan campis | architecture
1425 DUTCH VALLEY PL STUDIO B ATLANTA GA 30324
404 685 8866 V 404 685 8878 F WWW.HCARCH.NET

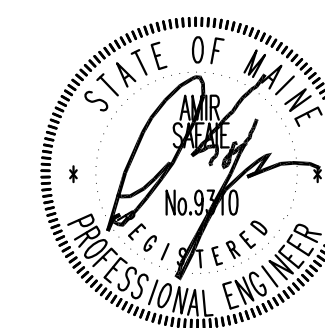


THIS DRAWING IS THE PROPERTY OF THE SAFARIE LANDRY PARTNERSHIP, INC. AND SHALL NOT BE REPRODUCED IN WHOLE OR IN PART WITHOUT WRITTEN PERMISSION. IT SHALL BE LIMITED FOR USE BY THE PROJECT AND SITE SPECIFICALLY IDENTIFIED HEREIN.

0479.000

WATER RISER DIAGRAMS - PLUMBING

P5.03

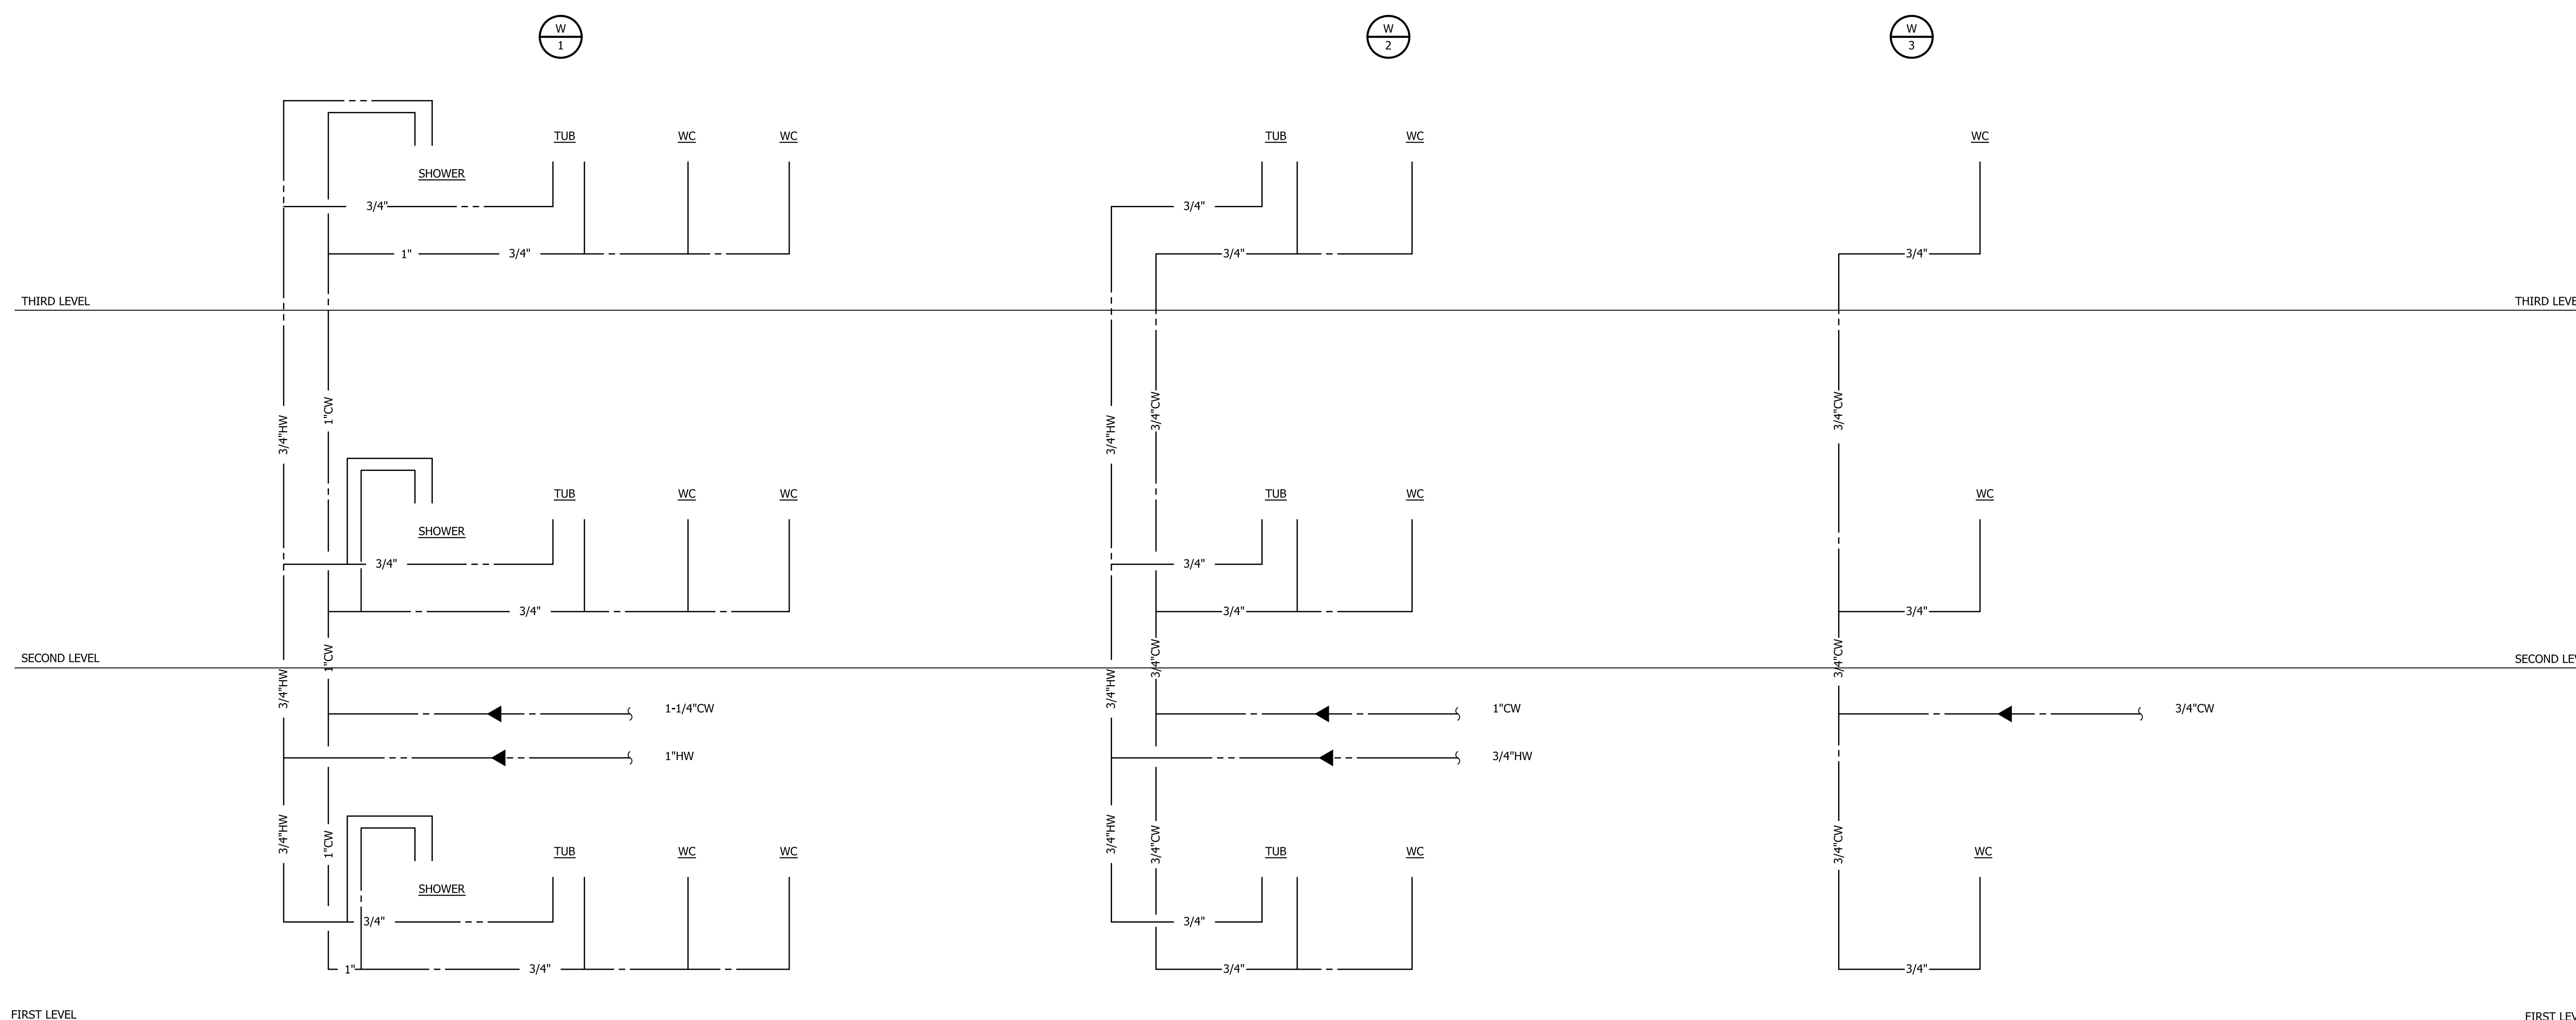

1 WATER RISER DIAGRAMS - PLUMBING
PS.03 NONE