

1 2nd FLOOR BRACING PLAN
 S5.2 SCALE: 1/8" = 1'-0"

TYPICAL BRACING NOTES:

- "3SW1" DENOTES SHEAR WALL MARK. SEE 4 & 5/S5.0 FOR SHEAR WALL SCHEDULES.
- 3A3 DENOTES SHEAR WALL END ANCHORAGE. SEE 6/S5.0 FOR SCHED.
- SEE DWG S4.0 FOR STUD FRAMING SCHEDULES & ADD'L INFO.
- SEE DWG S5.0 & GENERAL NOTES FOR ADD'L BRACING INFO.


PROJECT

**PORTLAND
 HILTON GARDEN
 INN ADDITION**

LOCATION

PORTLAND
 145 JETPORT BLVD
 PORTLAND, MAINE 04102

ARCHITECT

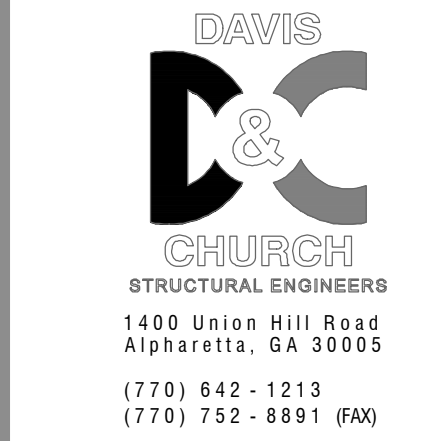

STAMP



ISSUED FOR: DATE:

REVIEW

PRICING JULY 20, 2012

PERMITTING JAN 30, 2013

CONSTRUCTION

REVISIONS

THIS DRAWING IS THE PROPERTY OF HC ARCHITECTURE, INC. AND IS NOT TO BE REPRODUCED OR COPIED IN WHOLE OR IN PART. IT IS ONLY TO BE USED FOR THE PROJECT SPECIFICALLY IDENTIFIED HEREIN AND IS NOT TO BE USED ON ANY OTHER PROJECT. IT IS TO BE RETURNED UPON REQUEST. SCALES AS STATED HEREIN ARE VALID ON THE ORIGINAL DRAWING. THE DIMENSIONS OF WHICH ARE 30x42 INCHES.

JOB NO.

0479.000

DRAWING TITLE

**2nd FLOOR
 BRACING PLAN**

SHEET NO.

S5.2