


CLEAR INTERIOR VERTICAL DIMENSIONS

GARAGE - 8'-6"

2ND FLOOR GARAGE - 7'-4"

CONNECTOR - MATCH EXISTING HOUSE

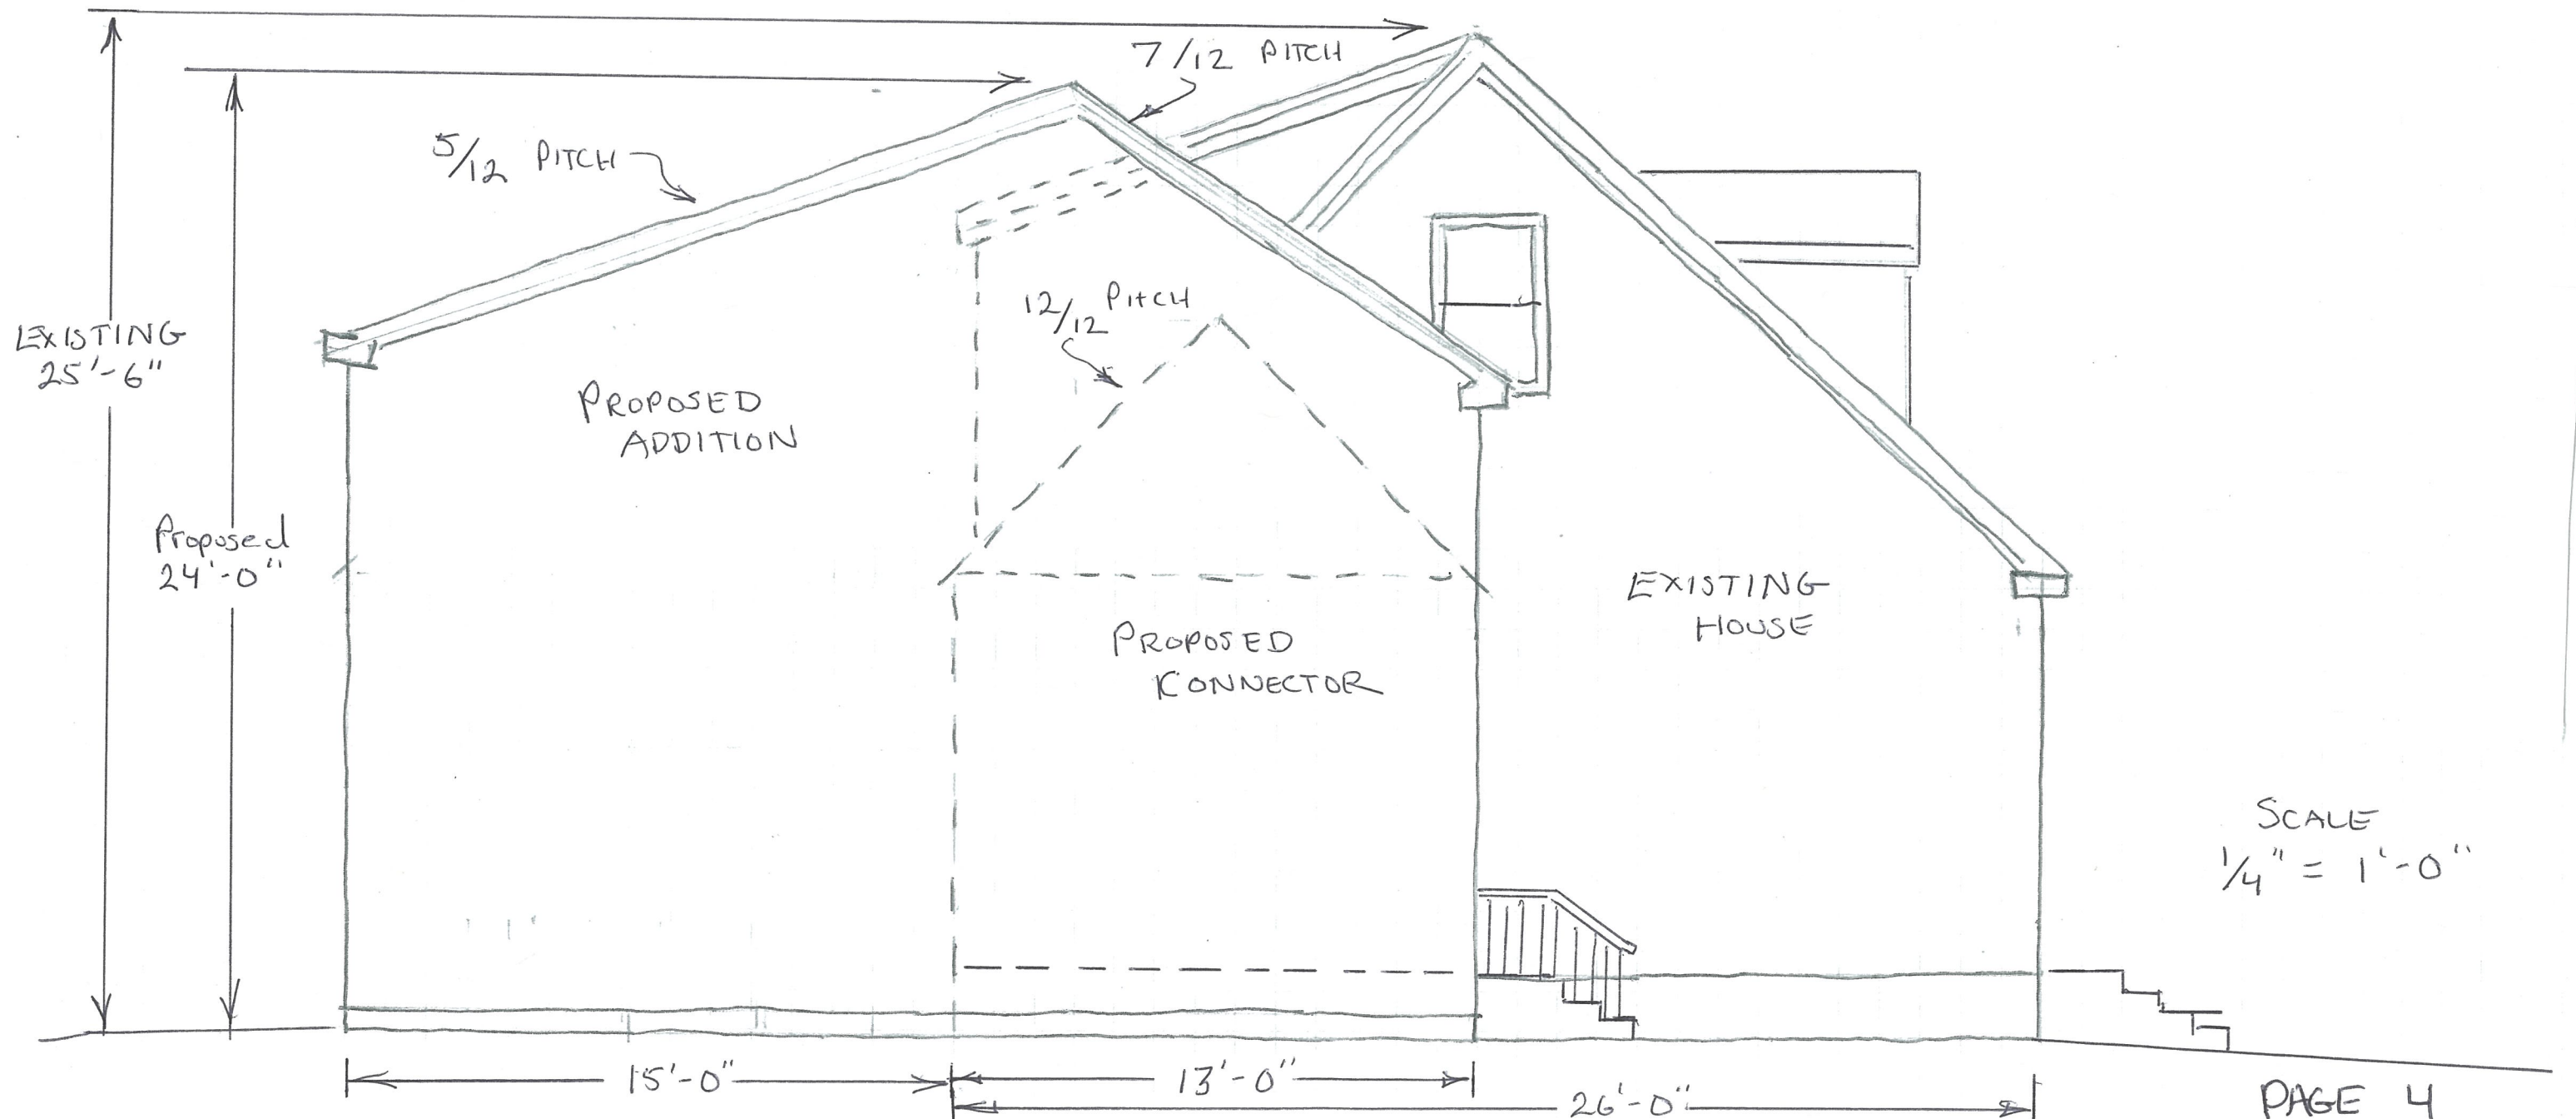

SCALE
1/4" = 1'-0"