


COCHRANE 210 BOYZ (TAX MAP) 44 ORBB DECK CONSTRUCTION PERMIT

PLAT SKETCH 3 LEVEL DECK WITH (2) STAIRS SETS

- 12' x 12' PORTION DETAIL 2" x 10" CONSTRUCTION 12" O.C.
- (3) 4" SONO TUBES 16" DIA WITH 6" x 6" PT (3) POSTS 4' O.C, ANCHOR POST
- (2) 2" x 12" BEAMS (GAMBLER STYLE) (1) 2" x 12" LEDGER WITH LAG BOLTS
- 3/8" x 5 1/2" INTO HOUSE STRINGERS 16" O.C - 2EA - GALVALUME METAL FLASHING.
- * - EXTRA HEAVY DESIGN FOR FUTURE LOCATION OF HOT TUB (2-3 YRS)

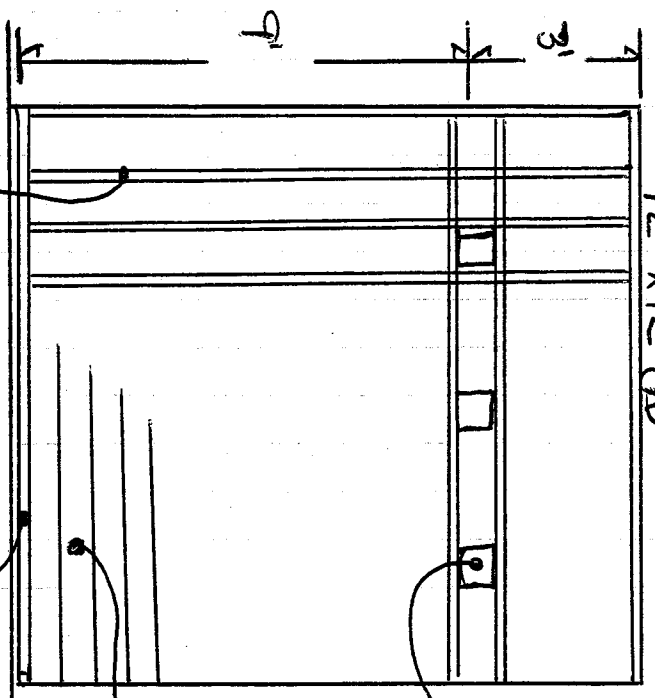

12' x 12' O.D


6" x 6" POSTS 4' O.C.
WITH (2) 2" x 12" BEAM

2" x 8" DECKING

HOUSE SILL

2" x 10" STRINGERS
12" O.C.

2" x 12" LEDGER (LAG INTO FLOOR + WALL STRINGERS)
2EA STRINGER 3/8" x 5 1/2" LAGS

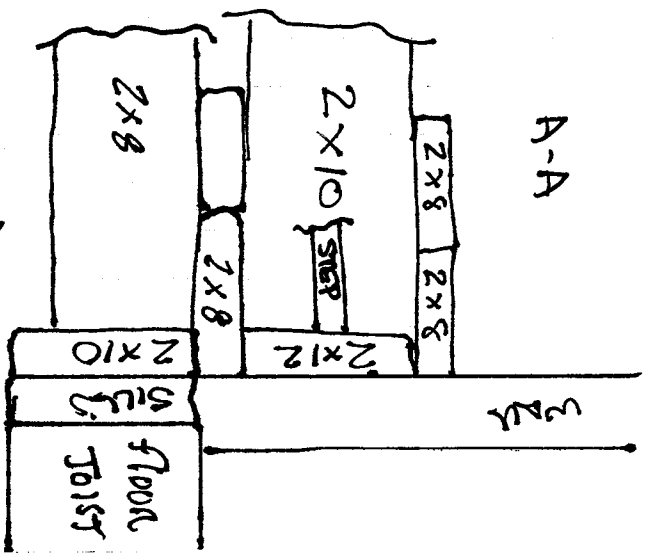

A-A

8' x 12' DK SECTION

(1) STEP 11 1/4" TREAD (FILL WIDTH OF DECK) (2-2" x 6" x 9 1/2")
6" HIGH

12' x 12' DK SECTION
(2" x 12" LEDGER AREA)

NOTICE TO SUIT
CORRECT STEP RISE. 6"

