


444 CORB AVE 3-LEVEL DECK PERMIT - DOCKHANE (TAX MAP 210 B024)

PROFILE SECTION OF STAIRS FROM 6'x6' SECTION TO GROUND LEVEL

5 STEPS  
6" RISE  
11.25" TREAD  
2" x 12" PT  
3 FRAMES  
3 1/4" WIDE

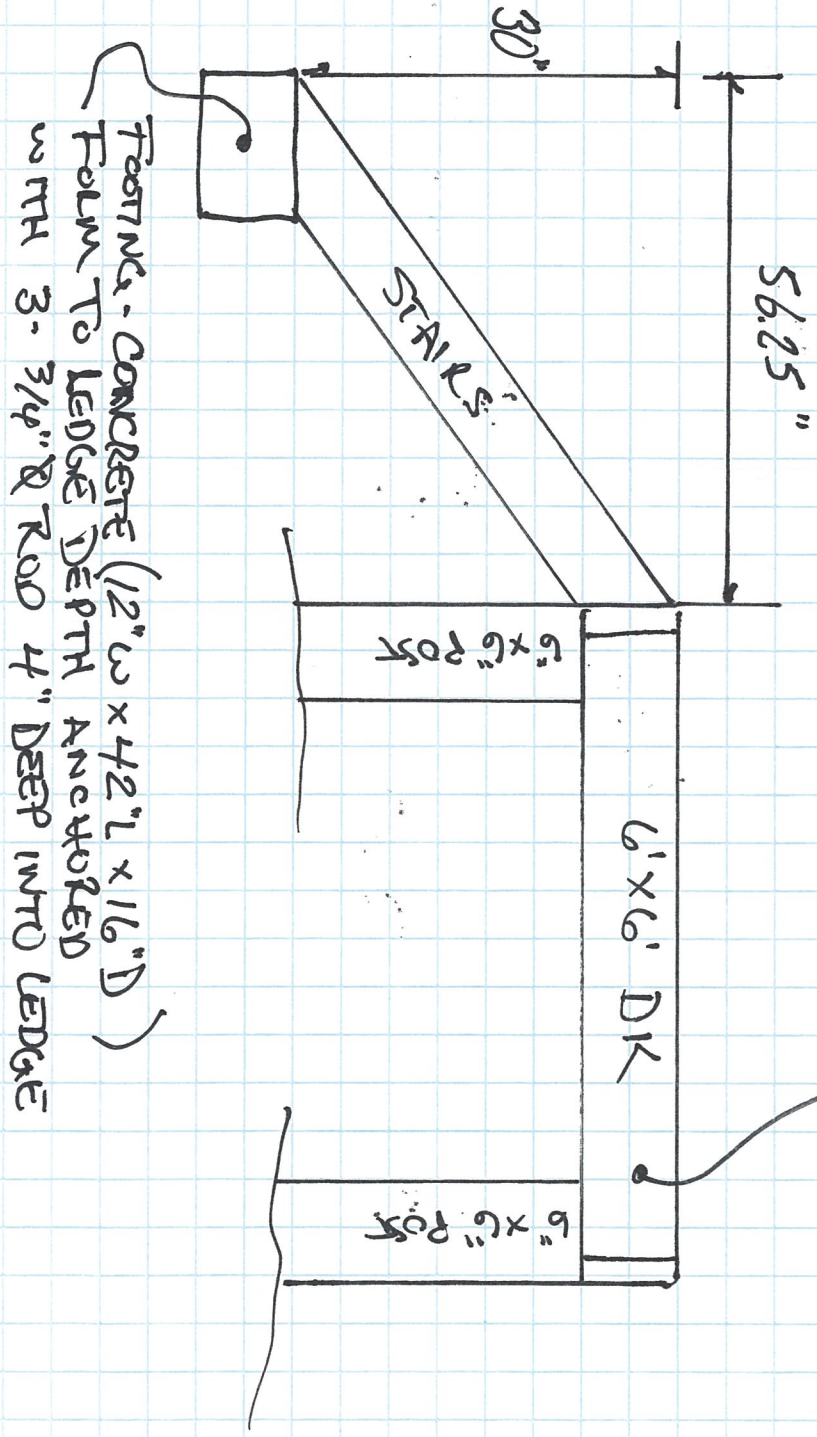

6'x6' DECK DETAILS ON SEPARATE PAGE

FOOTINGS - CONCRETE (12" W x 42" L x 16" D) FORM TO LEDGE DEPTH ANCHORED WITH 3- 3/4" ROD 4" DEEP INTO LEDGE