

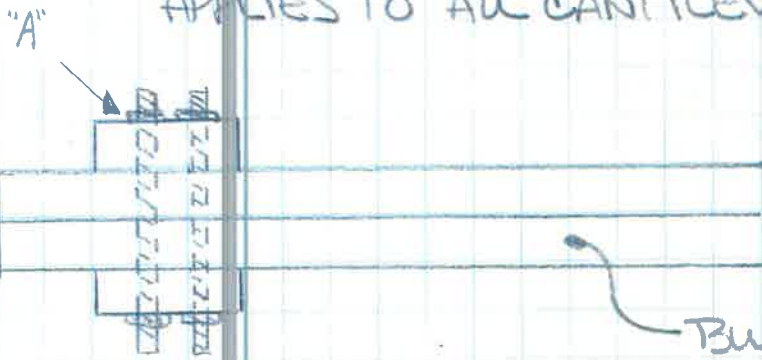



COCHRANE 210 B024 (TAX MAP) 44 COBB DECK PERMIT
 DRAWING REVISIONS PER CITY REQUIREMENT
 BUILT UP CARRYING BEAM DETAILS PER TABLE 602.3(1)
 APPLIES TO ALL CANTILEVER DECK SECTIONS.

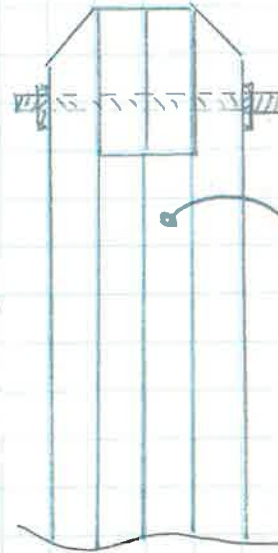

BUILT UP 2" x 10" STRINGERS

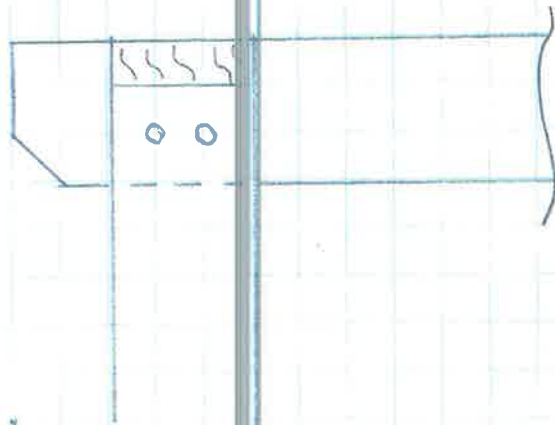

REVISED TO 8" x 8" POSTS
 (BUILT UP 2 x 8 PT)

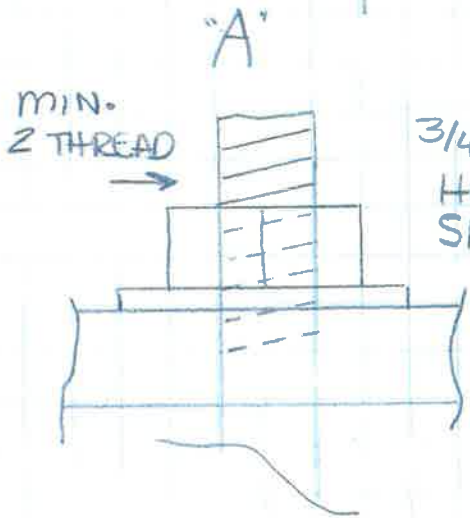

3/4" Ø 10 UNC ROD
 HEX NUT
 SAE FLAT WASHER

THROUGH BOLT
 3/4"