

SPACE AND BULK REQUIREMENTS – LOT 18

ZONE – R-2 RESIDENTIAL

MINIMUM LOT SIZE: 10,000 S.F.


MINIMUM FRONTAGE: 50 Fr.

MINIMUM SETBACKS: 25 FT.
FRONT YARD 25 FT.
REAR YARD 25 FT.
SIDE YARD

1 STORY 12 FT.
1 1/2 STORY 12 Fr.
2 STORY 14 FT.
2 1/2 STORY 16 FT.

MINIMUM LOT WIDTH: 80 FT


* THE WIDTH OF ONE (1) SIDE YARD MAY BE REDUCED ONE (1) FOOT FOR EVERY FOOT THAT THE OTHER SIDE YARD IS CORRESPONDINGLY INCREASED, BUT NO SIDE YARD SHALL BE LESS THAN EIGHT (8) FEET IN WIDTH.

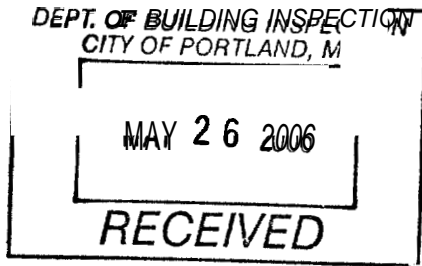

Used for
Zoning

S:\Land Projects\1484\dwg\1484-SP.dwg, Layout1, 5/26/2006 9:03:58 AM, bvandamm, Gorill Palmer Consulting Engineers, Inc.


Design: DER	Date: JAN 2006
Draft: CAH	Job No.: 1484
Checked: DER	Scale: NTS
File Name: 1484-SP.DWG	

 **Traffic and Civil Engineering Services**
PO Box 1237, 26 Main Street
Gray, ME 04039
207-657-6910

Drawing Name: General Notes – Lot 18
Project: TIDE MILL ROAD, PORTLAND

Figure No. 1

S:\Land Projects\1484\dwg\1484.SP.dwg, Layout1, 5/26/2006 9:03:14 AM, bvandamm, Gornil Palmer Consulting Engineers, Inc

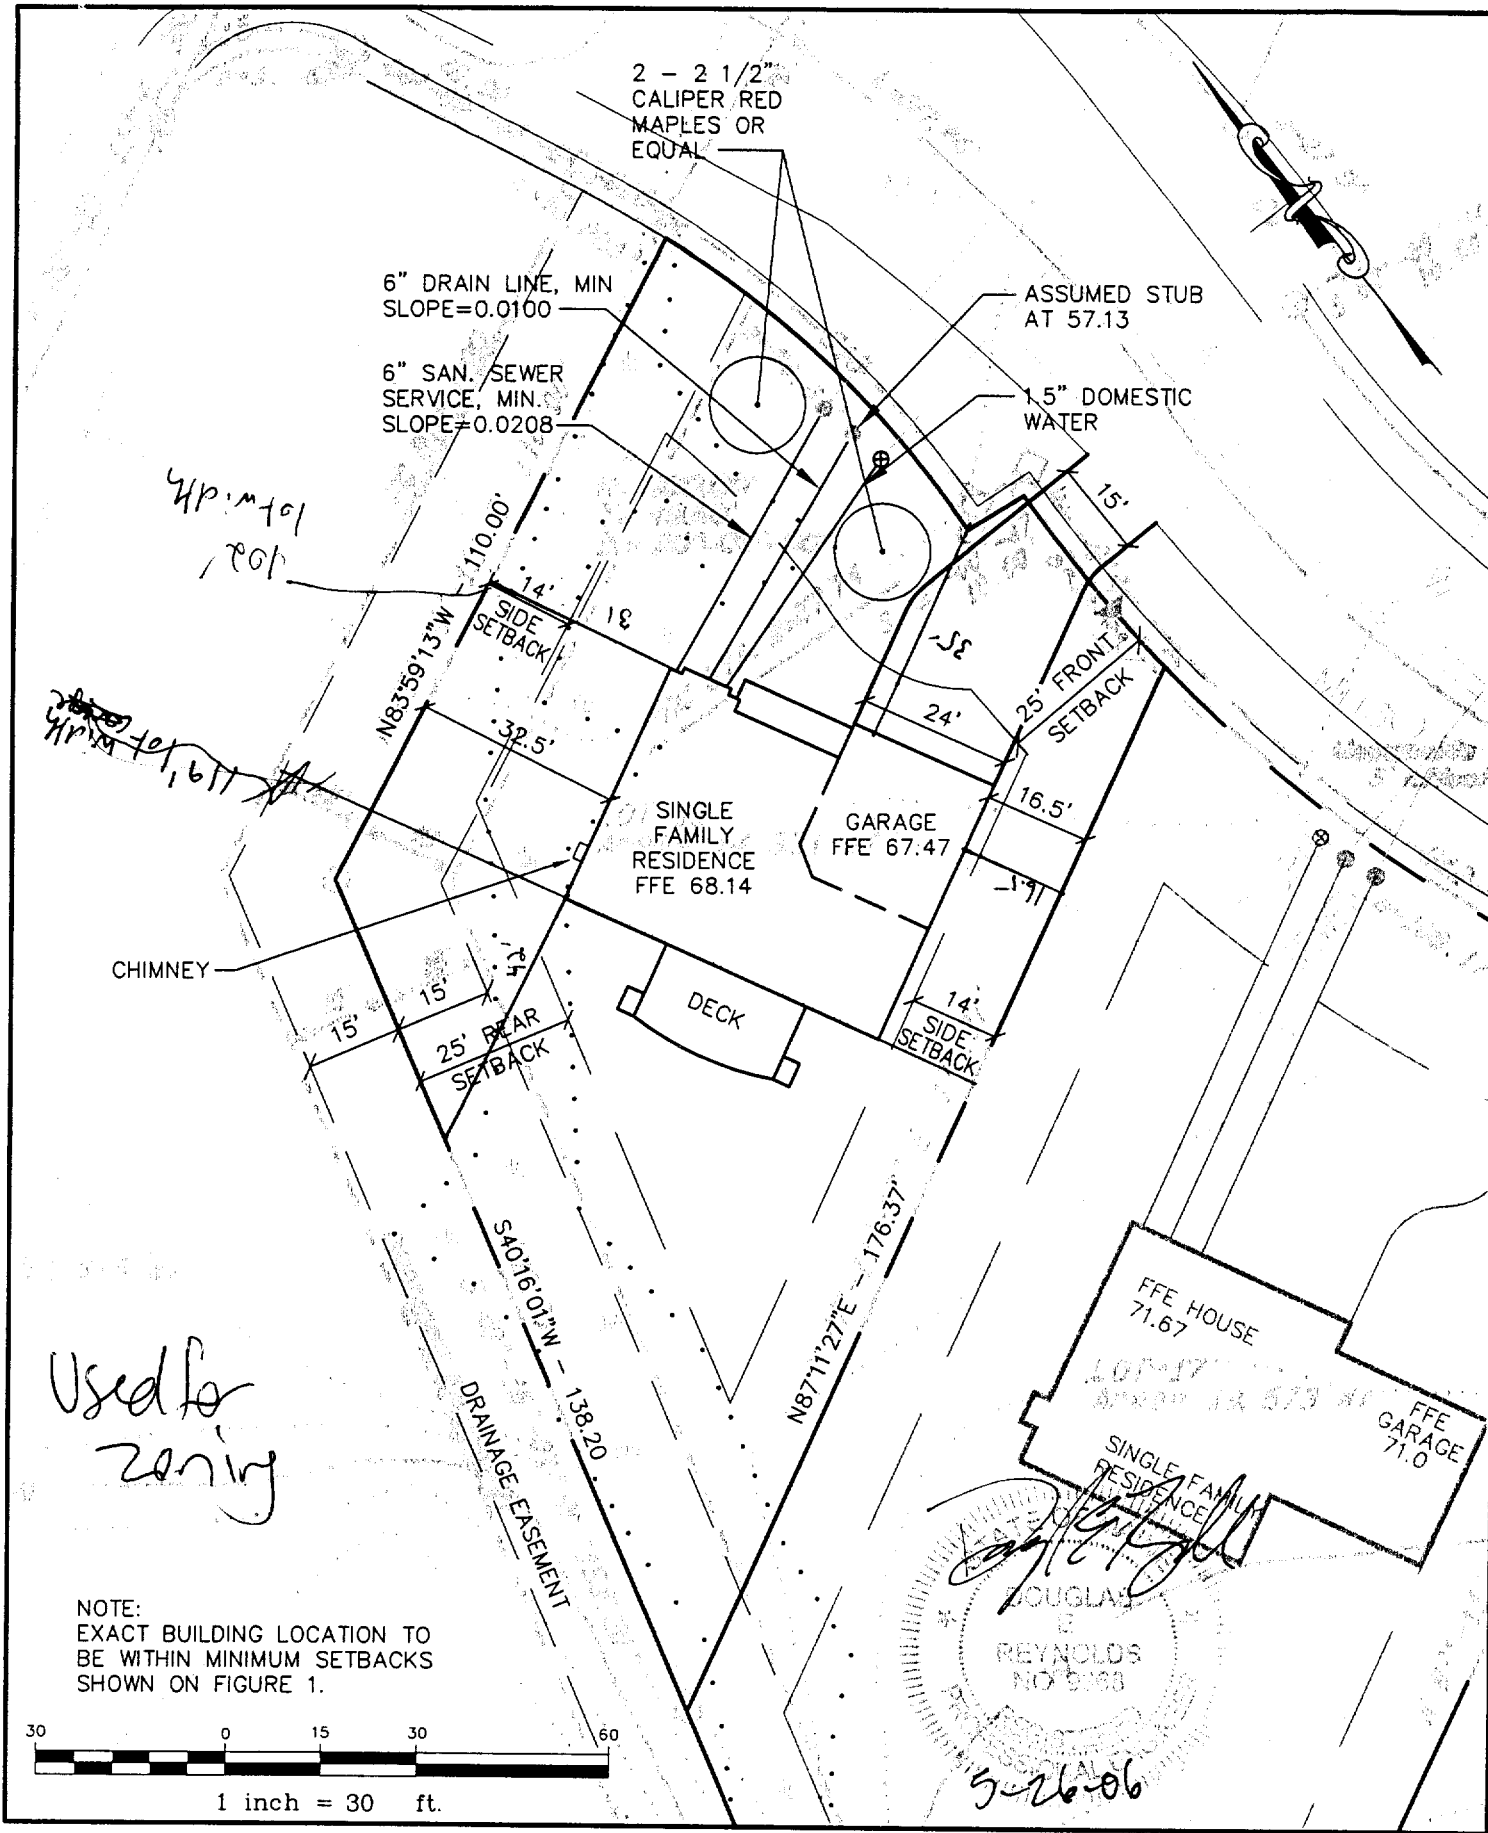


*HP 101
101*

*HP 101
101*

Used for zoning

NOTE:
EXACT BUILDING LOCATION TO
BE WITHIN MINIMUM SETBACKS
SHOWN ON FIGURE 1.

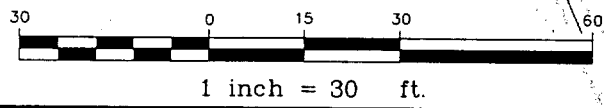

Handwritten signature

REYNOLDS
NO 9188

5-26-06

Design: DER	Date: JAN 2006
Draft: CAH	Job No.: 1484
Checked: DER	Scale: 1" = 30'
File Name: 1484-SP.DWG	


PO Box 1237, 26 Main Street
Gray, ME 04039
207-657-6910

Drawing Name:
Layout & Utilities Plan - Lot 18

Project:
TIDE MILL ROAD, PORTLAND

Figure No.
2

S:\Land Projects\1484\dwg\1484-SP.dwg, Layout1, 5/26/2006 9:03:29 AM, bvandamm, Gorill Palmer Consulting Engineers, Inc.

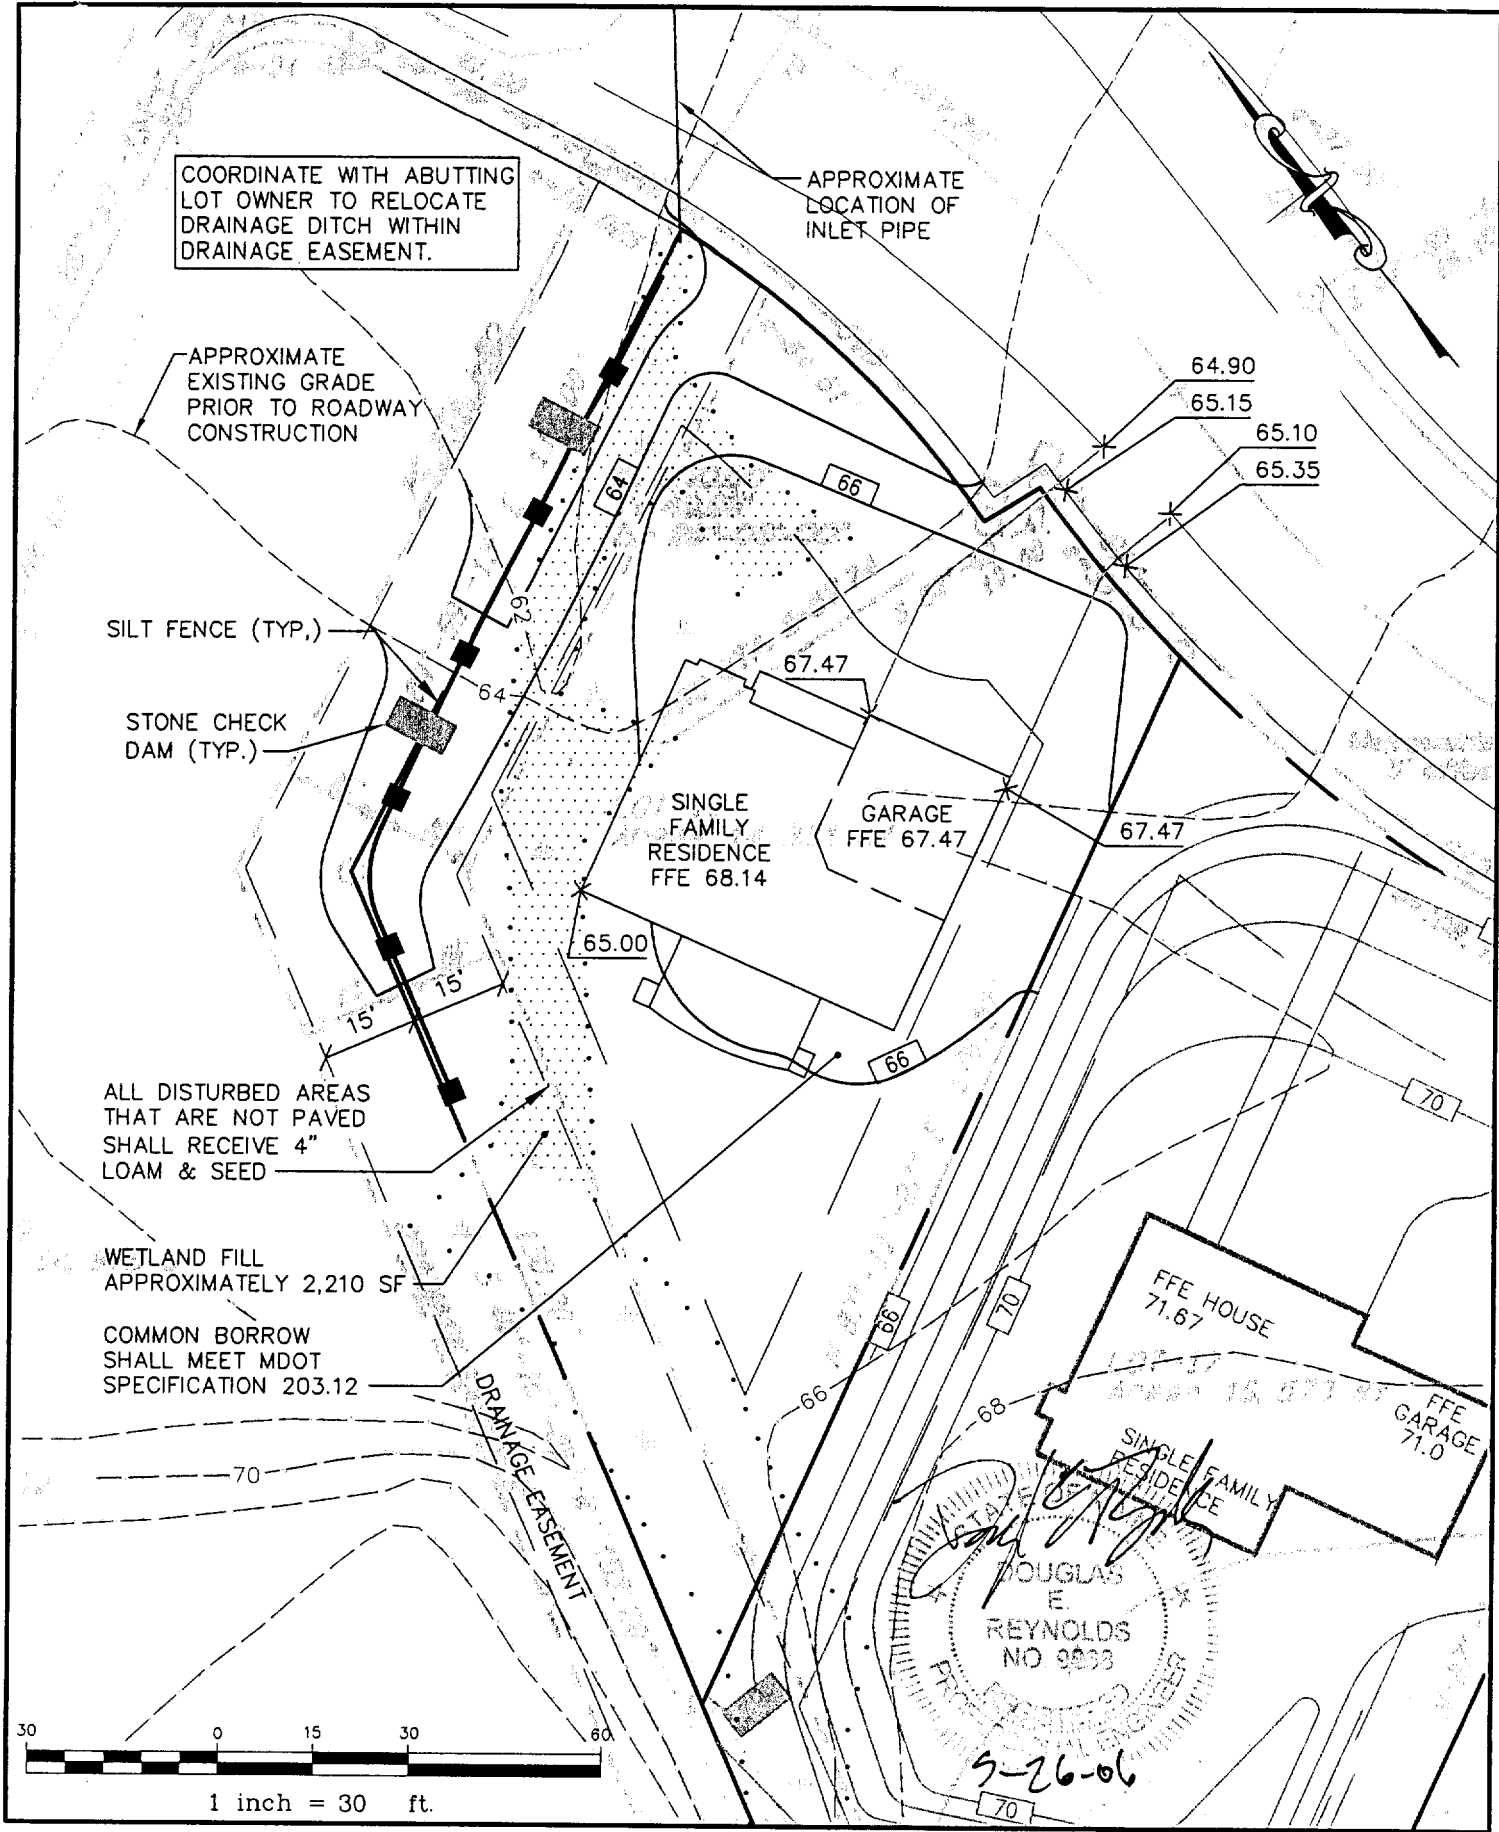

Design: DER	Date: JAN 2006
Draft: CAH	Job No.: 1484
Checked: DER	Scale: 1" = 30'
File Name: 1484-SP.dwg	

GP Gorill Palmer Consulting Engineers, Inc.
Traffic and Civil Engineering Services

PO Box 1237, 26 Main Street
Gray, ME 04039
207-657-6910

Drawing Name:
Grading & Drainage - Lot 18

Project:
TIDE MILL ROAD, PORTLAND

Figure No.
3

STAMPED PLANS 10

7827471

ONE AND TWO FAMILY	PLAN REVIEW	CHECKLIST
Soil type/Presumptive Load Value (Table R401.4.1)	Submitted Plan	Findings
Component	Revisions	Date
STRUCTURAL		
Footing Dimensions/Depth (Table R403.1 & R403.1(1), (Section R403.1 & R403.1.4.1)	10" x 20"	
Foundation Drainage, Fabric, Damp proofing (Section R405 & R406)	NEED FABRIC OK	
Ventilation/Access (Section R408.1 & R408.3) Crawls Space ONLY	Found 00m	
Anchor Bolts/Straps, spacing (Section R403.1.6)	OK 2 ANCHORS 6 FEET O.C.	
DOF SURCE 7	3 1/2 STEEL/CONCRETE	
Lally Column Type (Section R407)	3 1/2 x 14 LVL	
Girder & Header Spans (Table R 502.5(2))	NEED HEADER GIRDER INFO.	
Built-Up Wood Center Girder Dimension/Type	2'0"	
Sill/Band Joist Type & Dimensions	12" TJ, 5'60C.	
First Floor Joist Species Dimensions and Spacing (Table R502.3.1(1) & Table R502.3.1(2))	12" TJ, 5'60C.	
Second Floor Joist Species Dimensions and Spacing (Table R502.3.1(1) & Table R502.3.1(2))	12" TJ, 5'60C.	
Attic or additional Floor Joist Species Dimensions and Spacing (Table R802.4(1) and R802.4(2))	0	


OK

OK


OK

APR 26 2006


RECEIVED

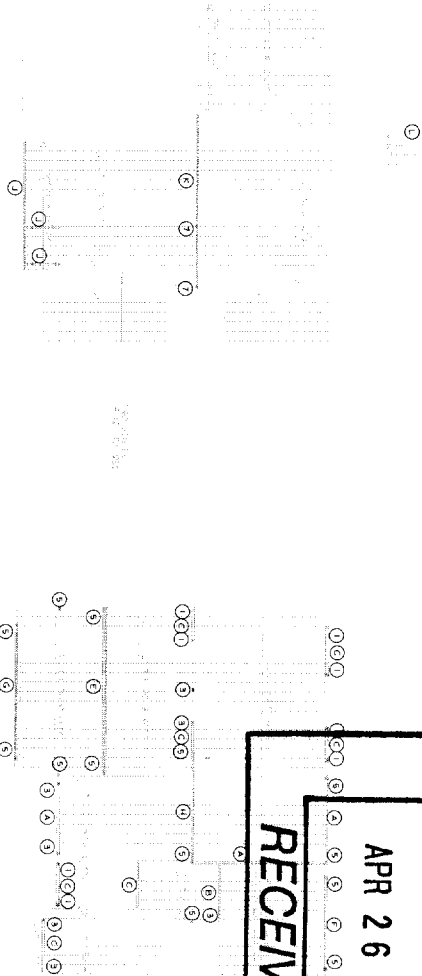

1ST FLOOR PLAN

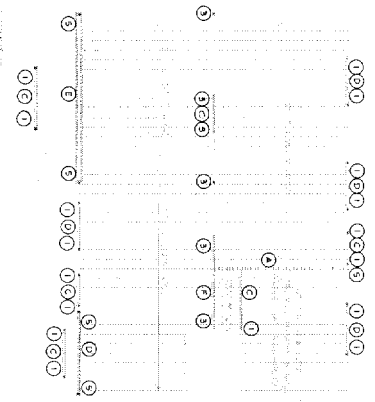


2ND FLOOR PLAN

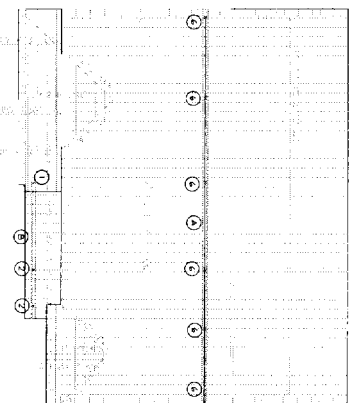


3RD FLOOR PLAN

- 1 DOUBLE 1-3/4" X 11-7/8" LVL
- 2 TRIPLE 2X10 PT
- 3 DOUBLE 2X12 RIGIDS
- 4 DOUBLE 1-3/4" X 11-7/8" LVL
- 5 DOUBLE 3-1/2" X 11" LVL
- 6 TRIPLE 1-3/4" X 11-7/8" LVL
- 7 SINGLE 5-1/2"X16"
- 8 WOOD 3X44 STEEL BEAM
- 9 DOUBLE 2X8 PT
- 10 TRIPLE 2X12 PT
- 11 3-1/2" X 11" LVL
- 12 TRIPLE STUD COLUMN
- 13 4X4 PT COLUMN
- 14 TRIPLE STUD COLUMN
- 15 3-1/2" X 8-1/2" PARALLEL COLUMN
- 16 5-1/2" X 8-1/2" PARALLEL COLUMN
- 17 3-1/2" CONCRETE FILLED WALL COLUMN

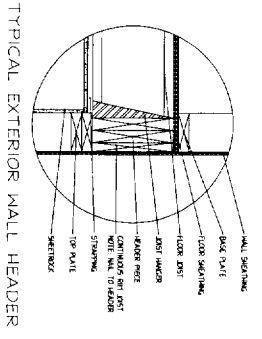


TYPICAL EXTERIOR WALL HEADER

PROJECT NUMBER	204 0000 00 0000 0000	TITLE	
DATE	03/17/06	SCALE	
DESIGNER	CH	CHECKED	
DRAWN BY	CH	DATE	

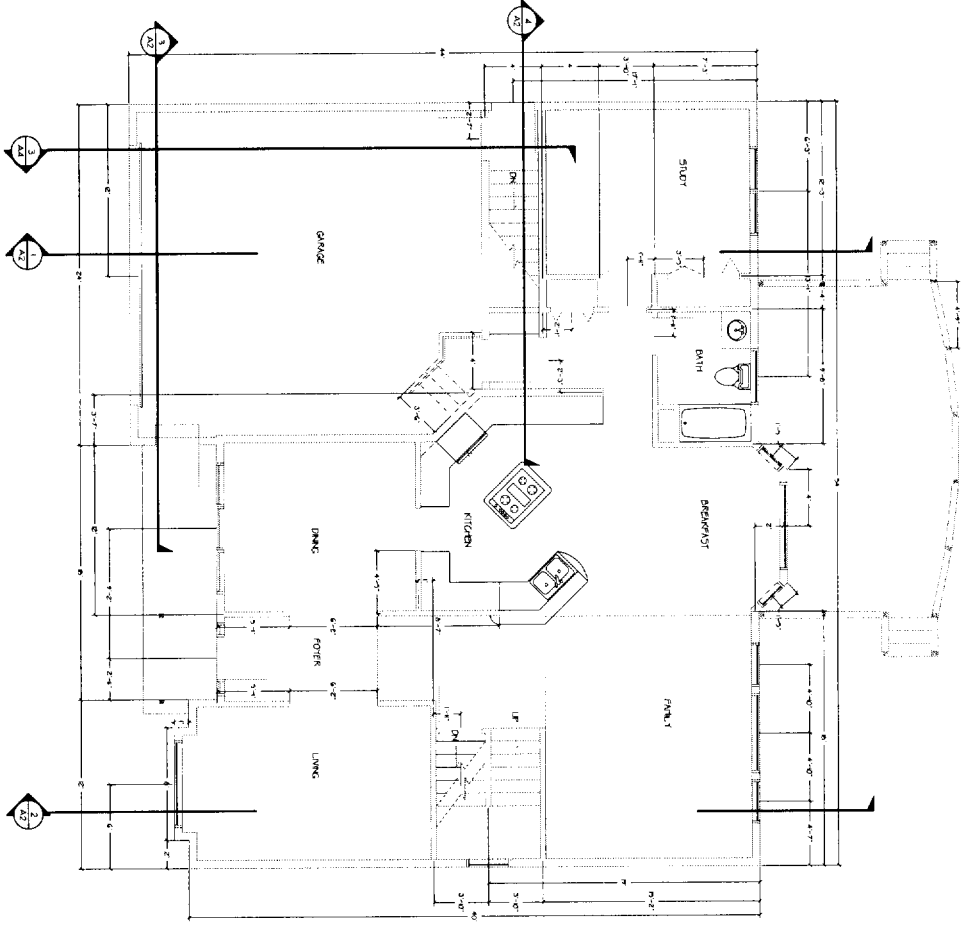



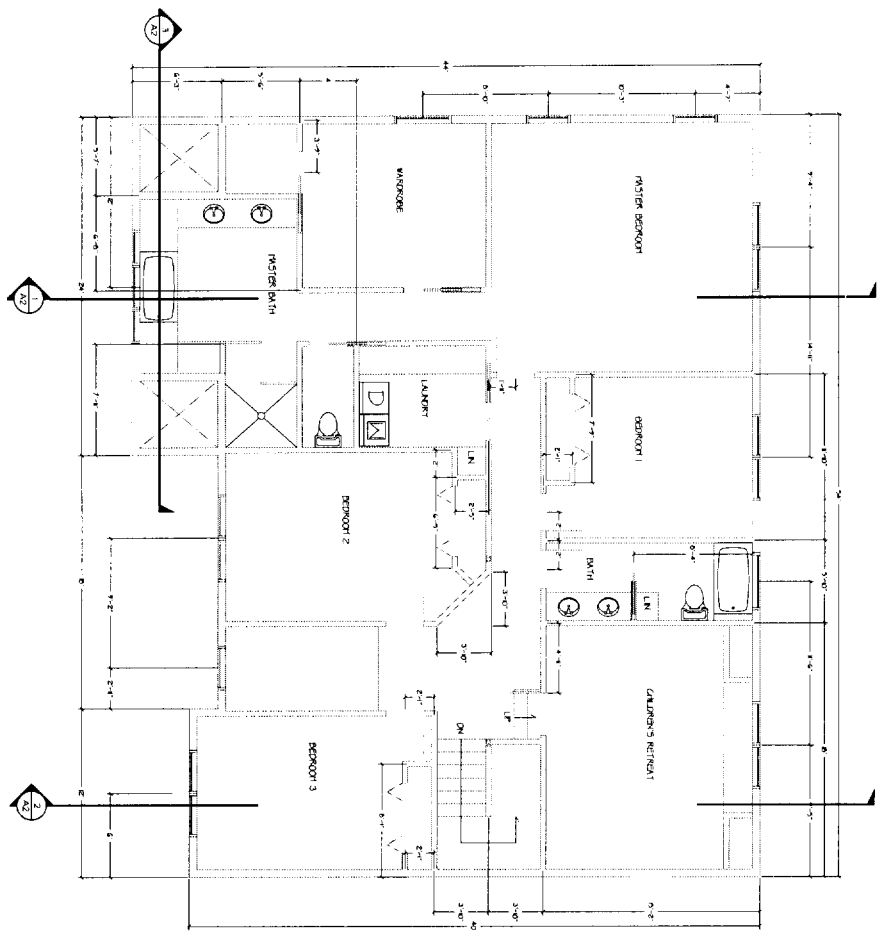


3 SECOND FLOOR PLAN

TITLE	
2ND FLOOR PLAN	Scale
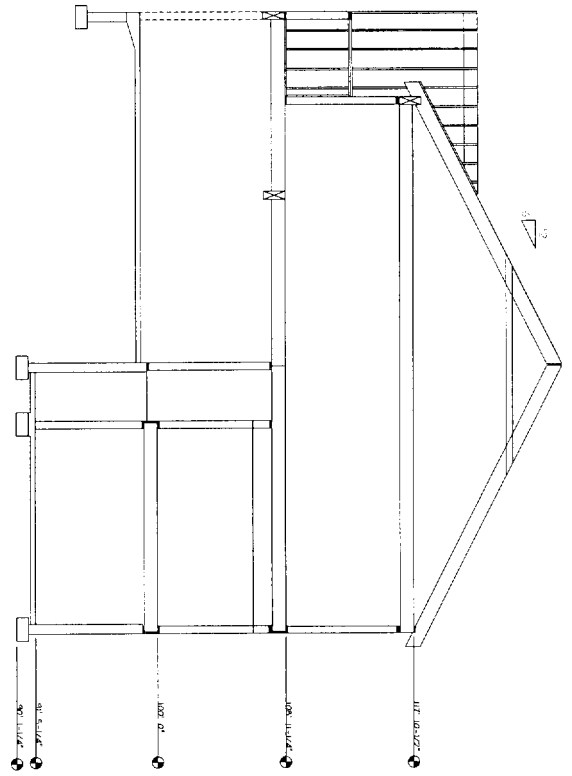


(

2)

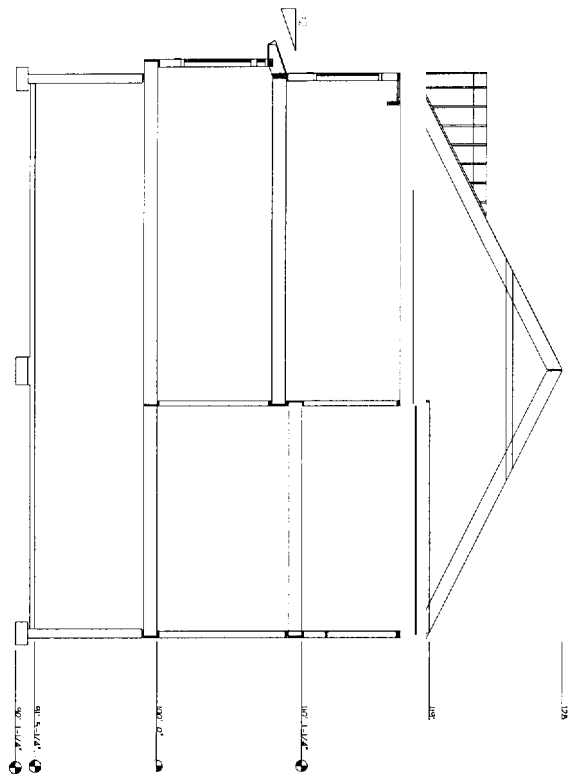


126

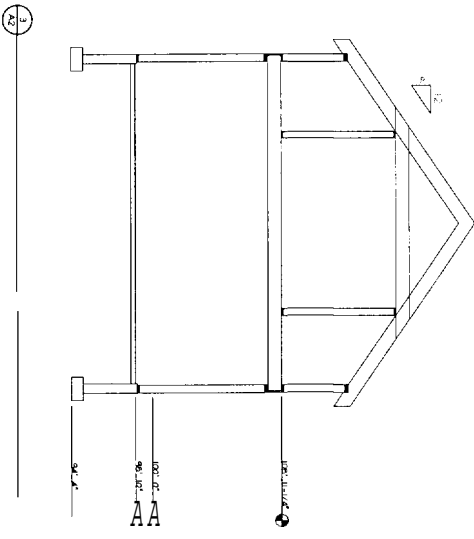





AA

4)


SECTION THROUGH BATTERY STAIR

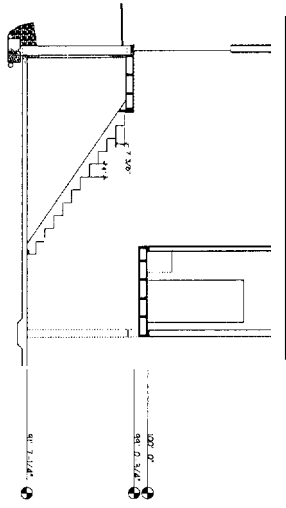


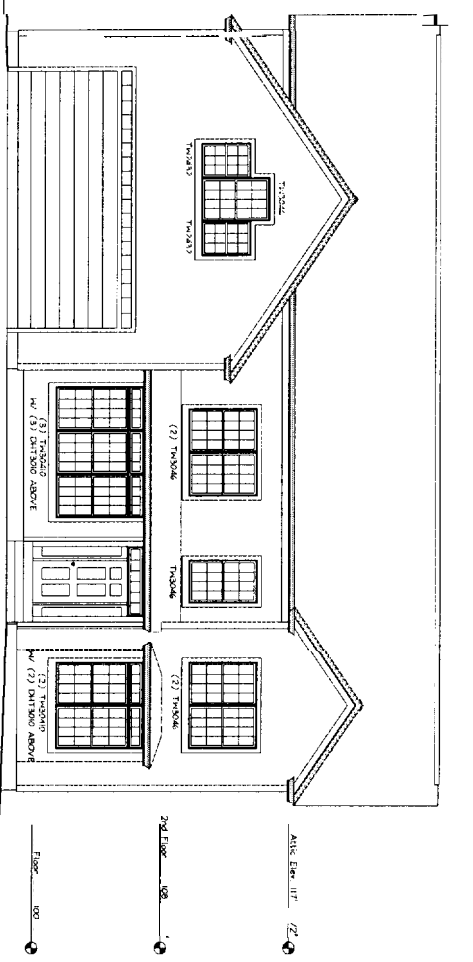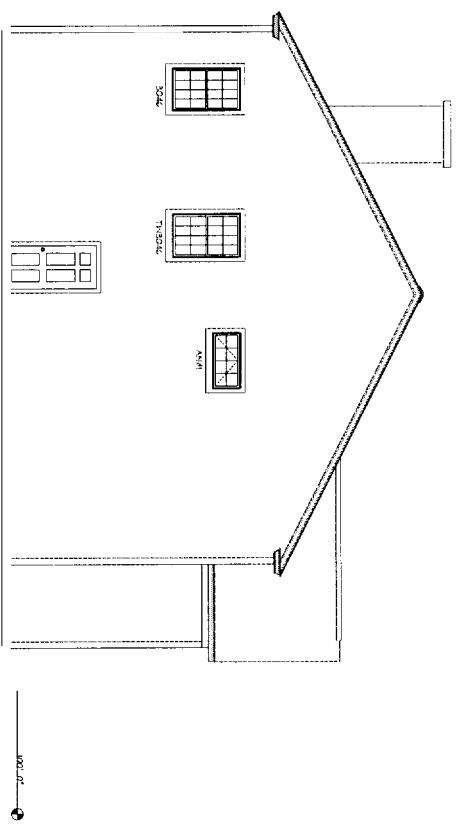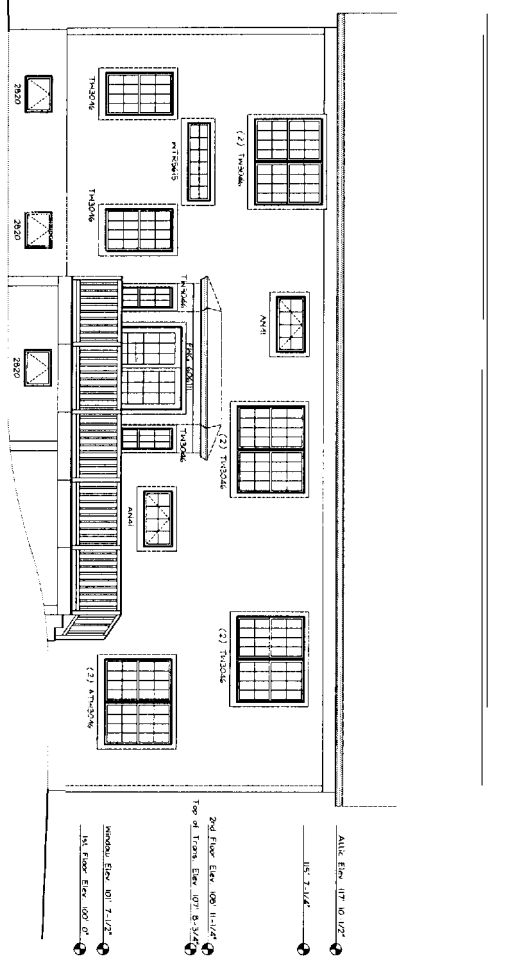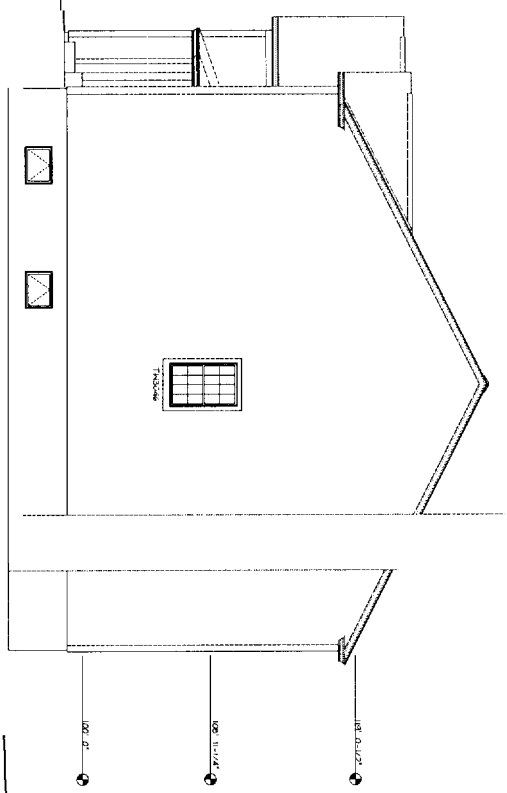



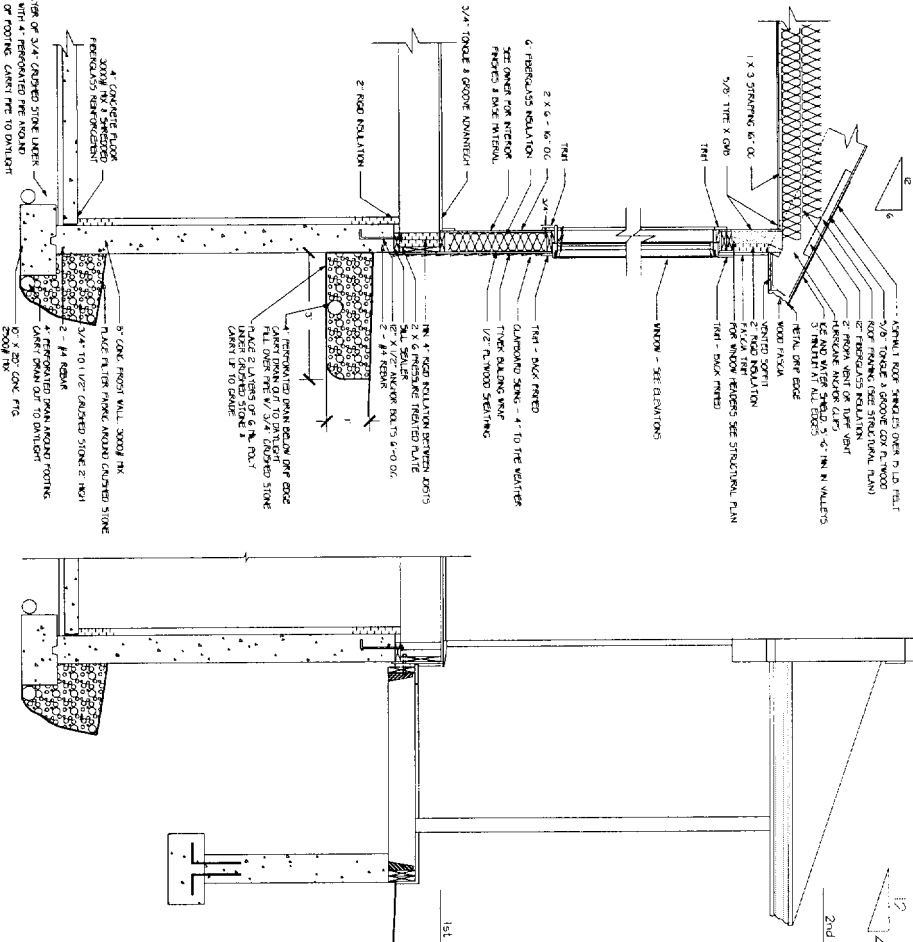

2nd Floor

1st Floor

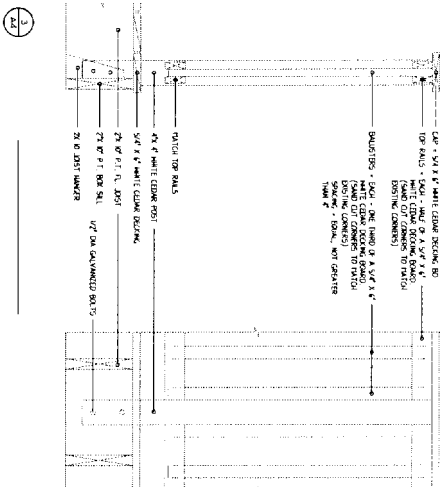

127



TITLE		DATE	

SHEET