


4 FIRST FLOOR PLAN

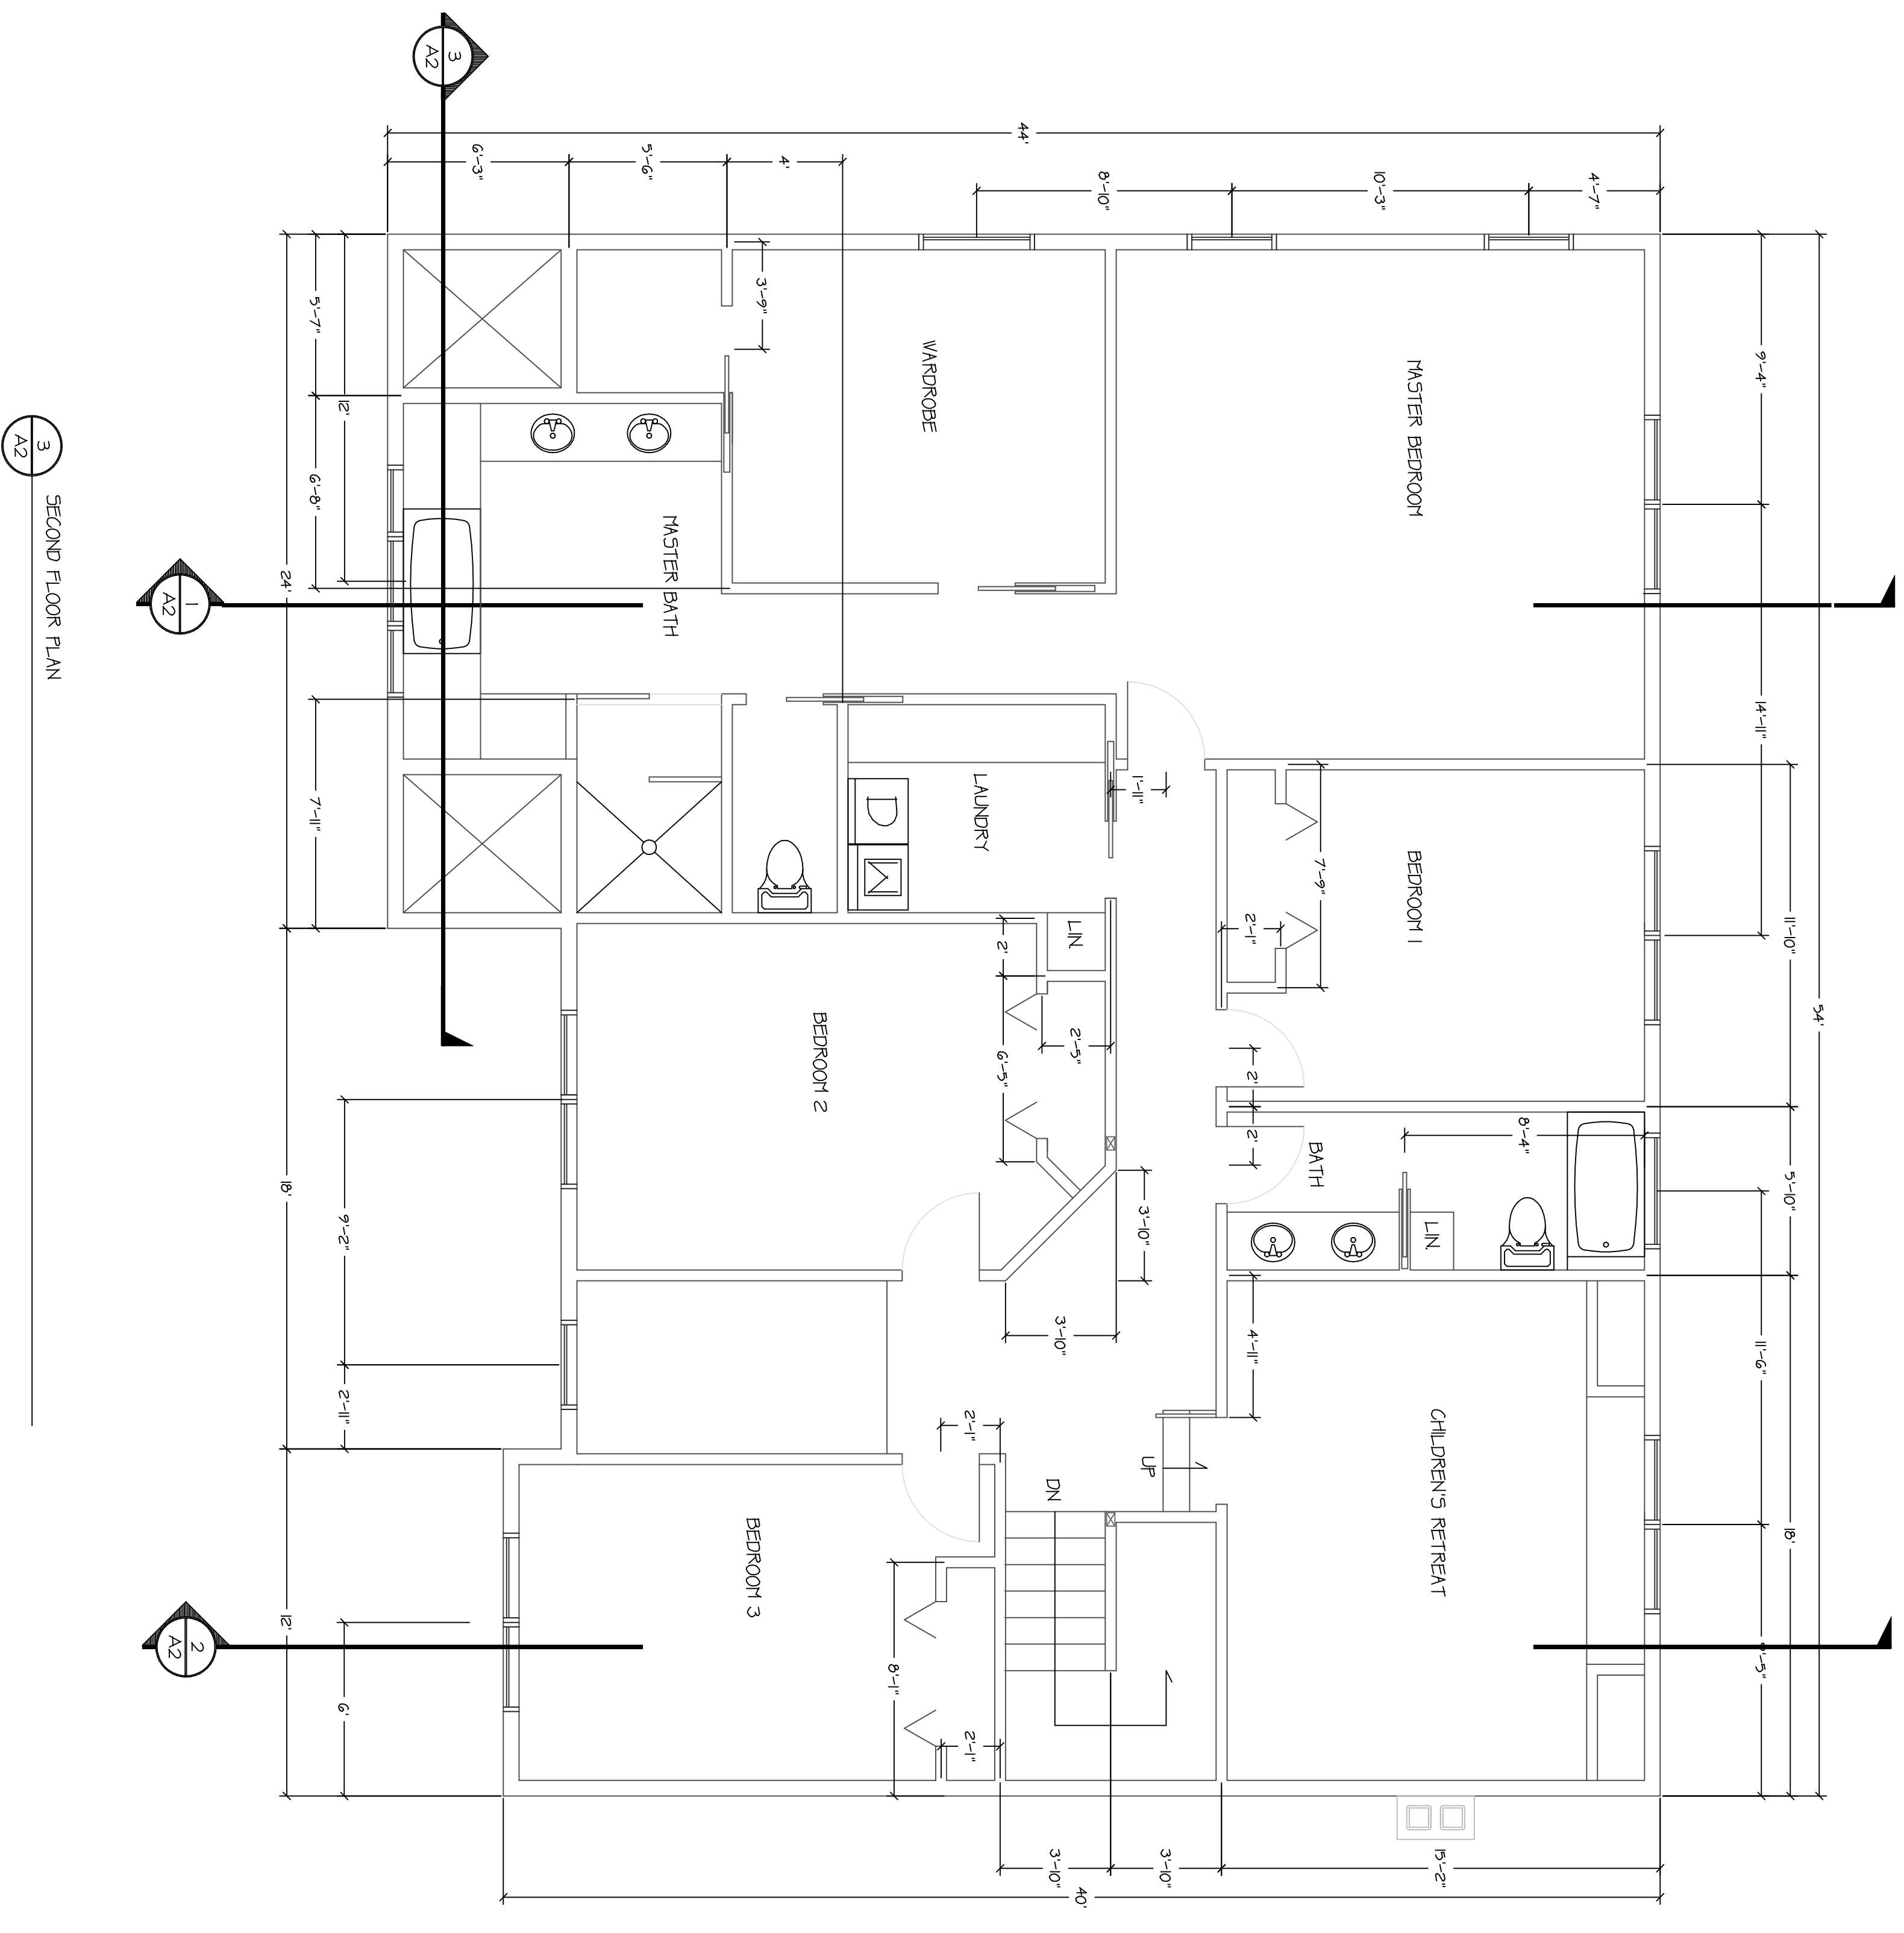

3 SECOND FLOOR PLAN

	JOY & HAMILTON ARCHITECTS, INC. 820 MAIN STREET PORTLAND, ME 04101 (207) 324-9857	TITLE FLOOR PLANS	SHEET A1
	22A COURT STREET PORTLAND, ME 04101 (207) 782-1212	DATE 03/16/06	DRAWN JHP, GLR
DIPHILOPO RESIDENCE TIDE MILL ROAD PORTLAND, MAINE	CHECKED MEH	REVISIONS	815