

WOODS

1-1/2" hollow

5'

107.00'

30.00'

NOTE II

48 FT




65 FT

27 FT

27 FT

N 48°-17'-46" E 214.44'

S 70°-15'-13" W 171.06'

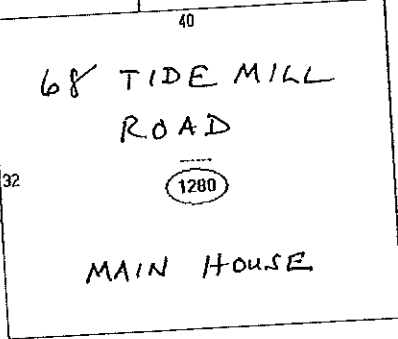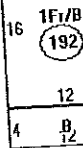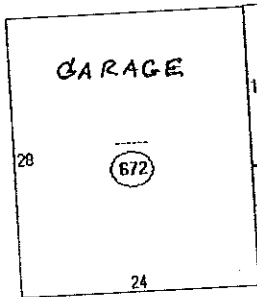

LOT-7

Area = 18,693 sf

PT STA. 4+237.5
= STA. 7+88.83

DRIVEWAY

LOT-8

LOT-6

sf

a=50.

R= 45.00'
T= 40.52'
Δ= 84°-00'-21"

TA. 10+57.77

a=78.24'

C20

C6

TIDE MILL ROAD