

1266 WESTBROOK ST.
 PORTLAND, ME 04102
 PHONE: 207.774.6177
 FAX: 207.774.6198
 Mark@alphaarchitects.com

© COPYRIGHT
 Reuse or reproduction of the
 contents of this document is not
 permitted without written permission
 of ALPHA ARCHITECTS


**FOR
 CONSTRUCTION**

Tate House Museum
 1267 Westbrook Street
 Portland, ME 04102

JOB: TATE

ISSUE DATE	
PERMIT	5-29-15
REV 1	-
CD's	-
PRINT	5-29-15

A-2

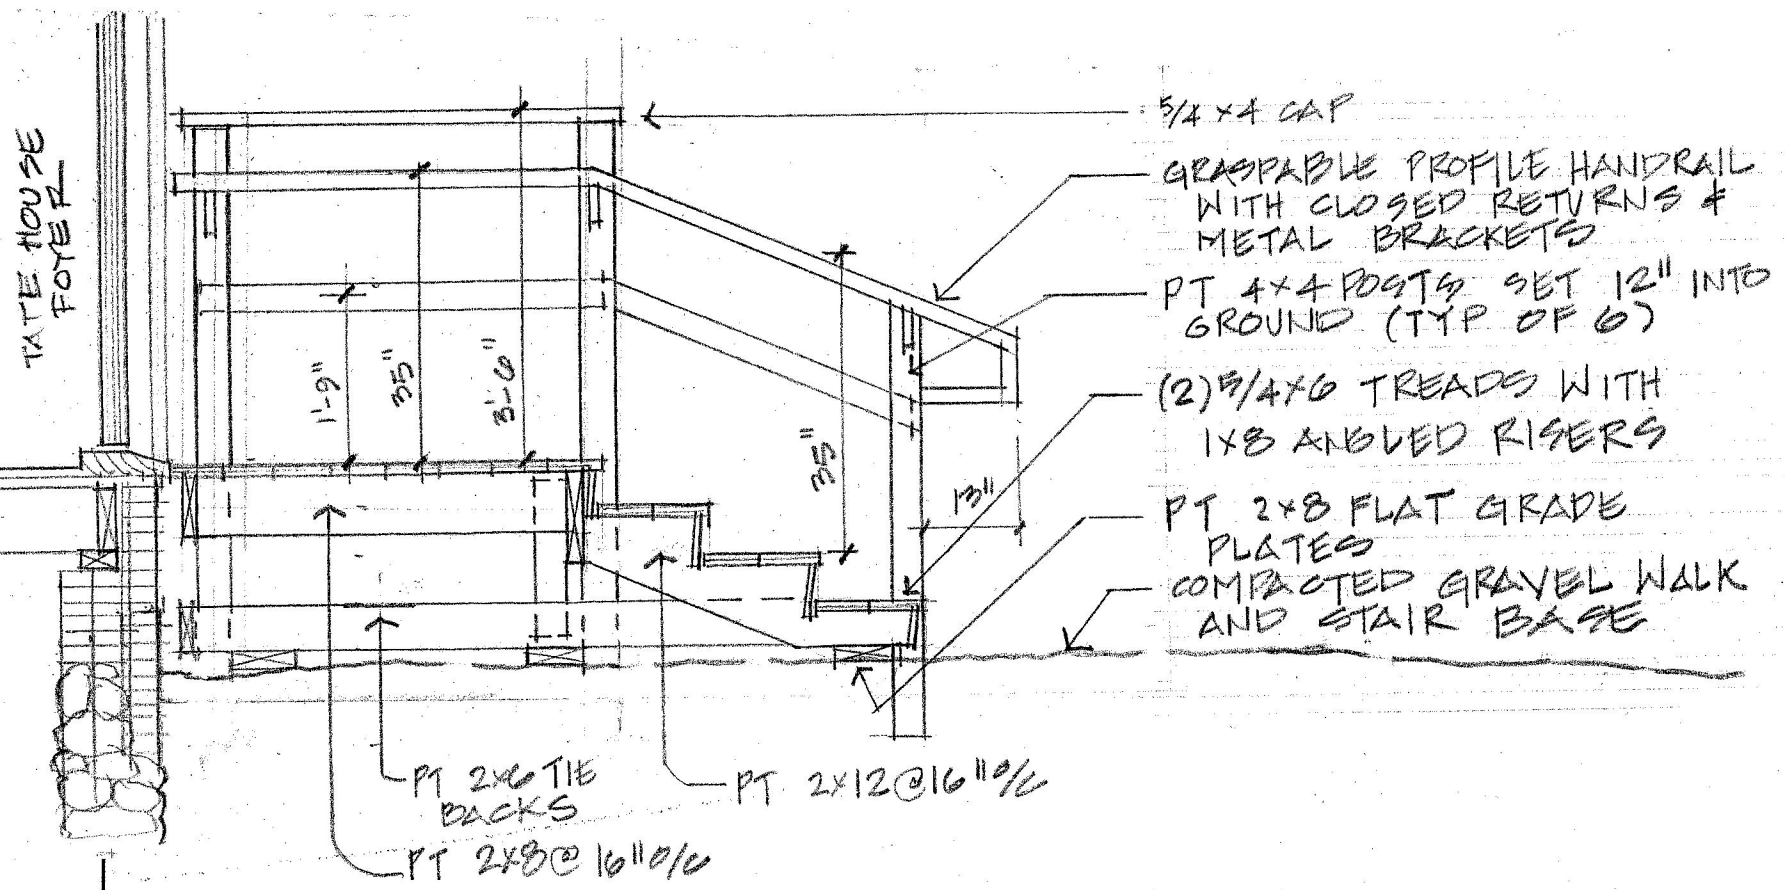

Temporary Stair Section
 1/2" = 1'-0" 8.5x11 output

5-29-15