


new deck




wall

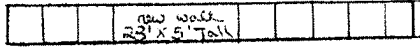

new walk
23' x 5' tall




80' Blk

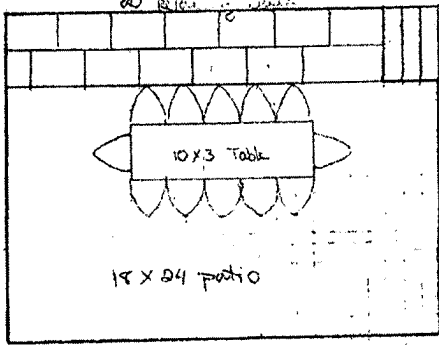

18 x 24 patio


10 x 3 Table

mud rm

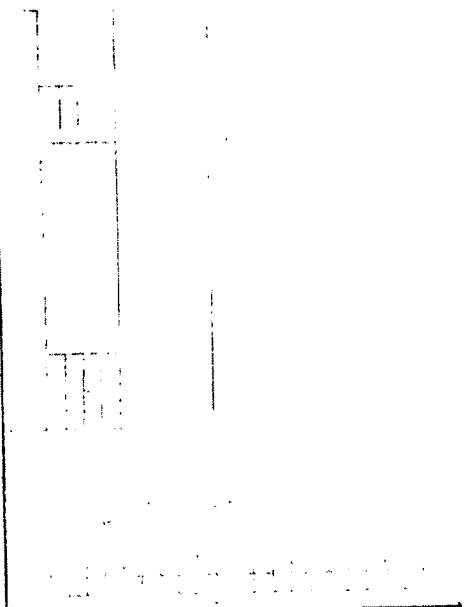


new retaining wall

house 22 x 40

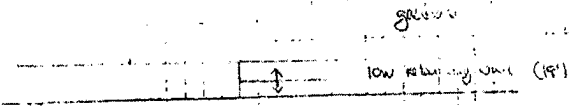

low retaining wall (19')

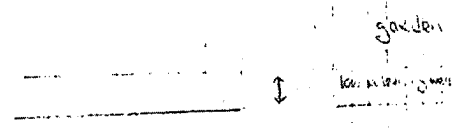

garden

low retaining wall

deck

Conceptual plan only



Sheila Sewall
Landscape and Garden Design

sheilasew@earthlink.net
207-774-3295
207-450-7688