


Freezer Dimensions

Front View

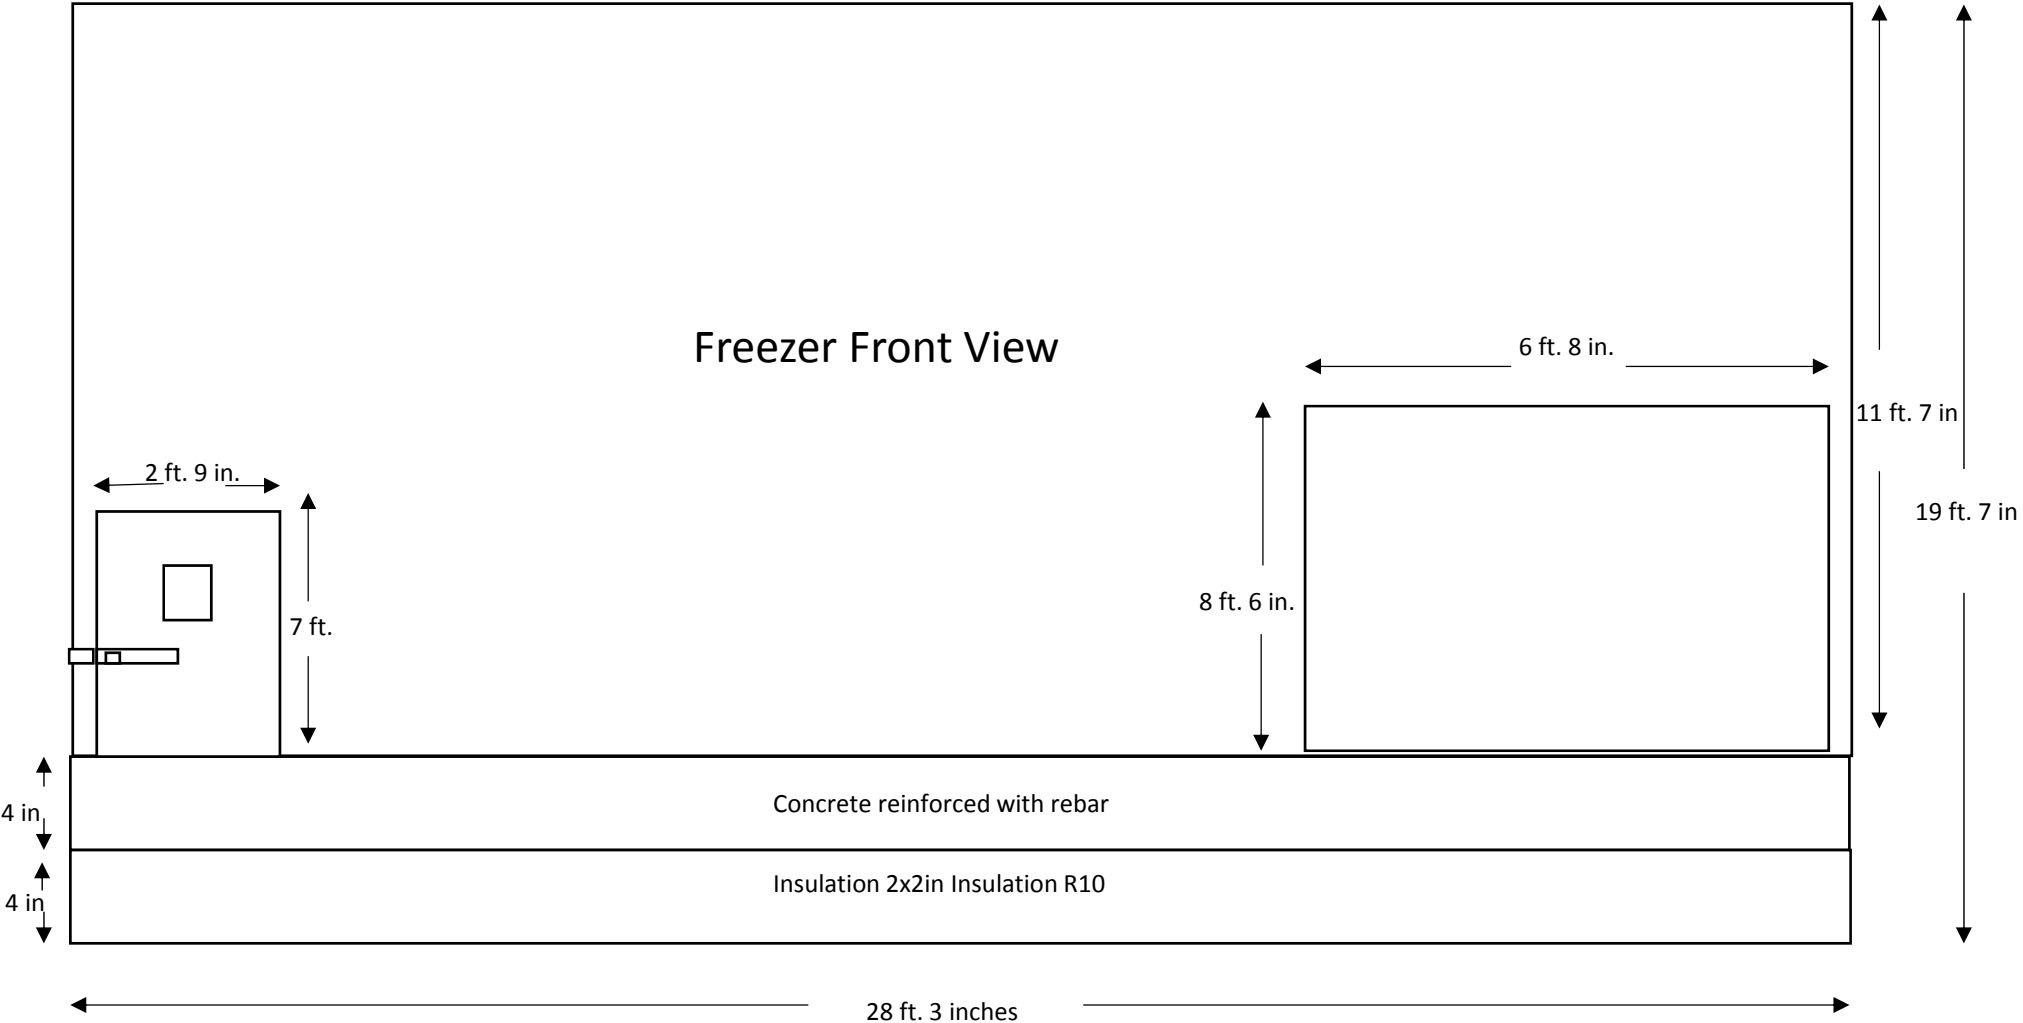

Freezer Front View

4 in.
4 in.

Concrete reinforced with rebar

Insulation 2x2in Insulation R10

28 ft. 3 inches

2 ft. 9 in.

7 ft.

8 ft. 6 in.

6 ft. 8 in.

11 ft. 7 in.

19 ft. 7 in.

Panels are Full 4" thick panels foamed-in-place with HFC-245fa polyurethane insulation which is CFC and HCFC free