

FLOOR LAYOUT

15-358

NSF CONSTRUCTION

EMBOSSSED GALVANIZED FINISH
 .080 ALUMINUM COOLER FLOOR

4" EXTRUDED POLYSTYRENE

28 PANELS



P.O.#: P1698009

1" X 78"

RING LOADED HINGES
 FOR CLOSER MOUNTED
 RIP CURTAIN



I APPROVE THIS DRAWING FOR MANUFACTURE	SOUTHEAST COOLER CORP. LITHIA SPRINGS, GA.	
	SCALE:	DRAWN BY: DS
SIGNATURE: _____	DATE: _____	DATE: 3-26-2015 APP. BY:

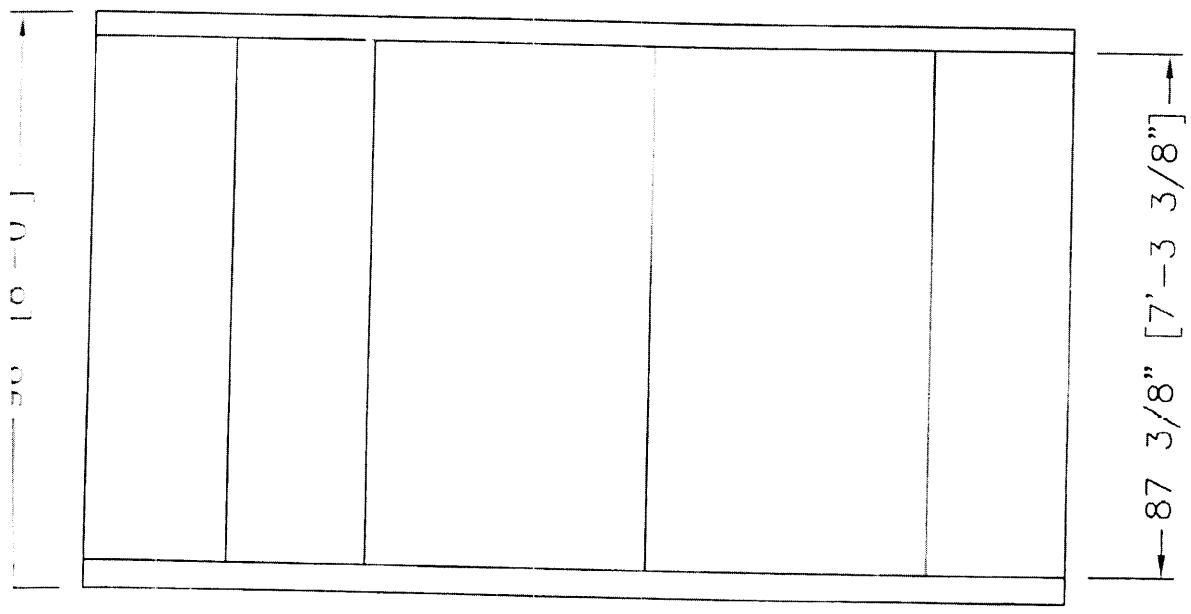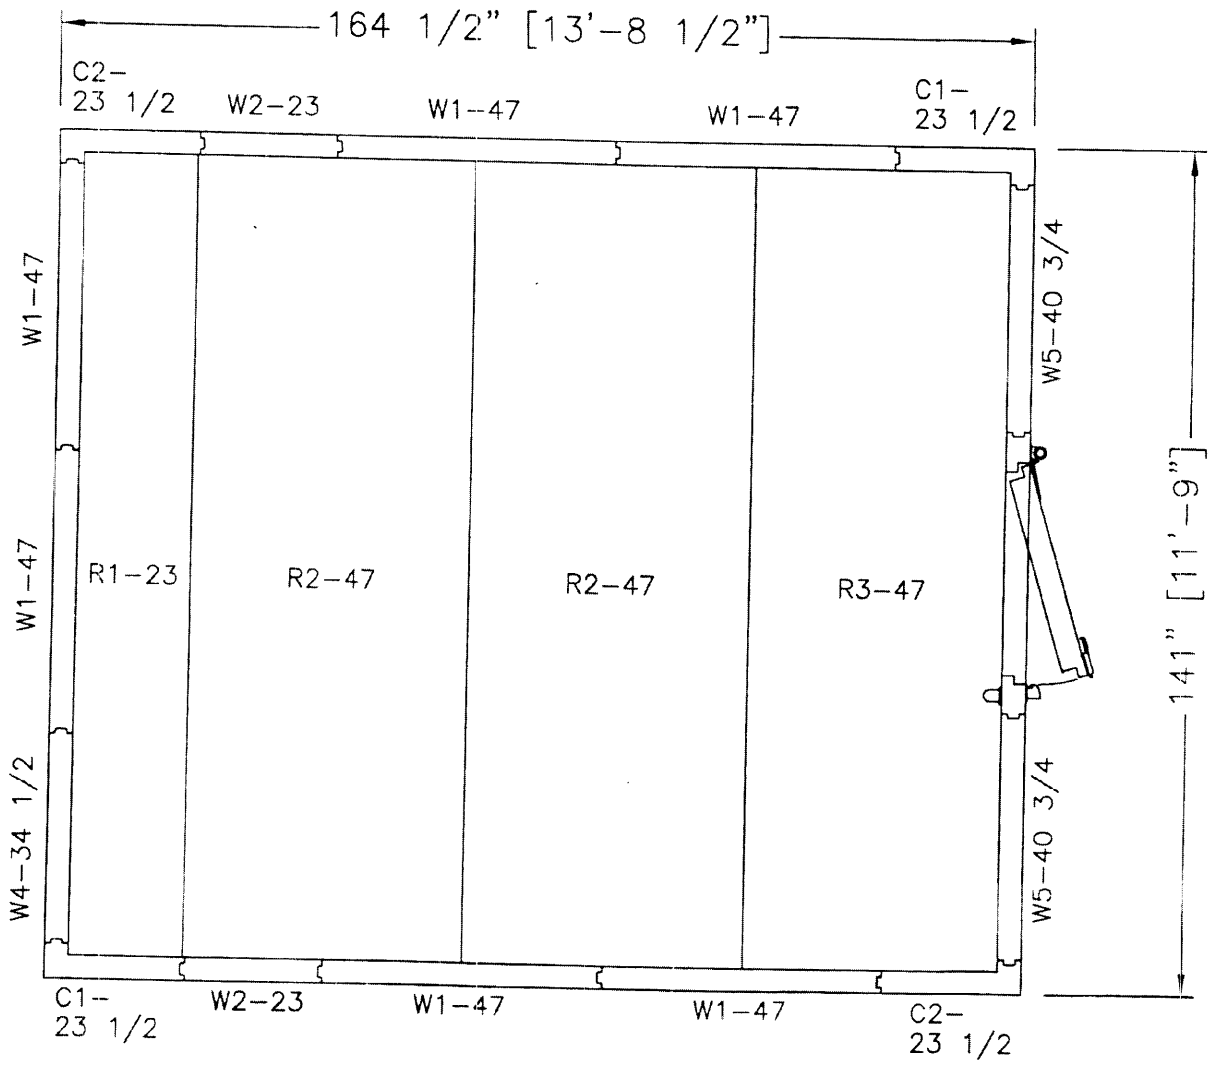

DOOR: 3
 WITH SI
 WITH D:
 WITH S

NOTE: WALL PANELS WITH FLOOR-
 ARROW ON SIDE OF PANEL MUST POINT DOWN