

Sign (1)



30" Non-Illuminated Individual Letter set - Flush mount on backer panel



EXISTING



PROPOSED

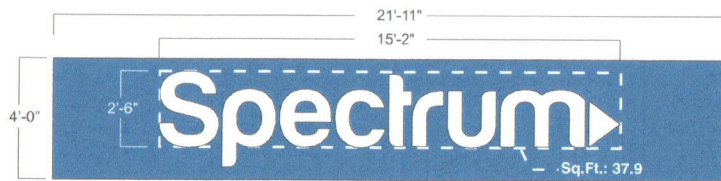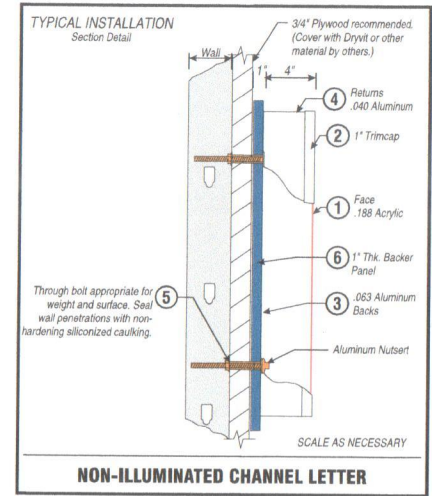

FRONT

Scale: 1/4" = 1'-0"



SIDE

Spectrum Channel Letters	
1	.188" thick #7328 White Acrylic letter faces.
2	1" Trim cap to be painted to match #7328 White Acrylic letter faces.
3	.063 Aluminum back (interior painted white and back to match the #7328 White Acrylic letter faces spec.)
4	.040 Aluminum returns to be painted to match #7328 White Acrylic letter faces.
5	Construction appropriate fasteners, all penetrations adhesive filled. (Thru-bolt with 3/8" SS Allthread shown.)
6	Fabricated break form aluminum backer panel with a 1" return. Panel will be painted to match PMS 540C.
7	
8	
9	
10	

Primary Brand Colors

Spectrum	Forward Symbol
PMS 540C 3M 3630-137	PMS 3005C 3M 3630-337

Secondary Color

Spectrum/
Forward Symbol

White
#7328 White Acrylic

Spectrum Forward Symbol	
1	.188" thick #7328 White Acrylic letter faces.
2	1" Trim cap to be painted to match #7328 White Acrylic letter faces.
4	.040 Aluminum returns to be painted to match #7328 White Acrylic letter faces.



410 N. Cedar Bluff Rd. Suite 101
Knoxville, TN. 37923
www.pattisonsign.com

(T) 865.693.1105
(F) 888.694-1106
(TF) 866.218.1976



This sign to be installed in accordance with the requirements of Article 600 of the National Electrical Code and/or other applicable local codes. This includes proper grounding and bonding of the sign.



Fluorescent, Neon and HID lamps contain Mercury (Hg). Dispose of the lamps according to Local, Provincial, State or Federal Laws.

Sign Item
as noted