

Sign (2)



30" Non-Illuminated Individual Letter set - Flush mount on backer panel



EXISTING



PROPOSED

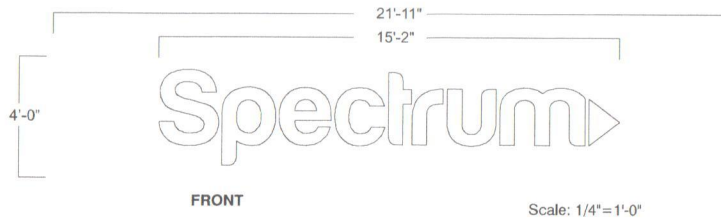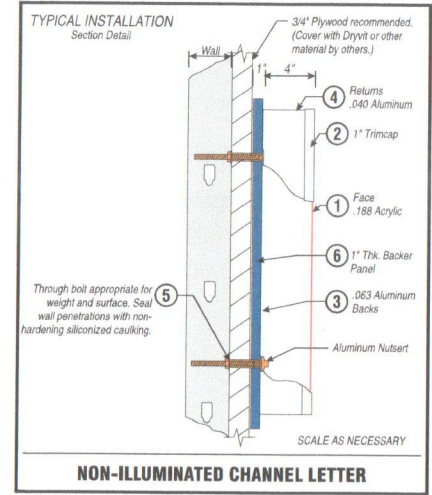

NOTE: Technical Survey required prior to production.

Spectrum Channel Letters

1	.188" thick #7328 White Acrylic letter faces.
2	1" Trim cap to be painted to match #7328 White Acrylic letter faces.
3	.063 Aluminum back (interior painted white and back to match the #7328 White Acrylic letter faces spec.)
4	.040 Aluminum returns to be painted to match #7328 White Acrylic letter faces.
5	Construction appropriate fasteners, all penetrations adhesive filled. (Thru-bolt with 3/8" SS Allthread shown.)
6	Fabricated break form aluminum backer panel with a 1" return. Panel will be painted to match PMS 540C.
7	
8	
9	
10	

Secondary Color
Spectrum/
Forward Symbol

White
#7328 White Acrylic

Spectrum Forward Symbol

1	.188" thick #7328 White Acrylic letter faces.
2	1" Trim cap to be painted to match #7328 White Acrylic letter faces.
4	.040 Aluminum returns to be painted to match #7328 White Acrylic letter faces.

Pr

Date:

Scale:

Sales:

Design:

Rev. #:

Date:

Revision:

X

Informa

Electr

120V

Other

* Voltage ne prior to cus

Custom

Date

All rights reserved herein are copy property of Patt such cannot be part without w Pattison Sign Gr

Charter Spect

1

John

Portland

Sign Item

as noted