

Secondary Sign/Metal Panel:


Sign (3)



EXISTING



PROPOSED

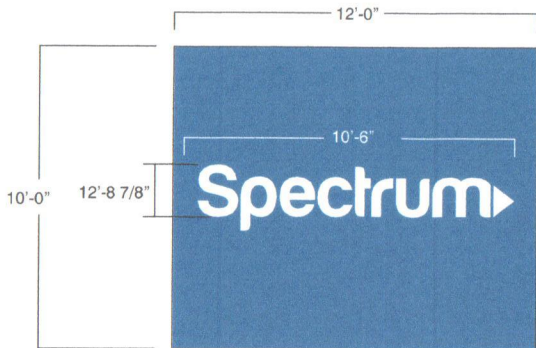

FRONT

Scale = 1/4" : 1'
Sq.Ft.: 120

PANEL:

Aluminum Panel painted dark blue to match PMS 540C w/ first surface applied vinyl to match White for "Spectrum" and "Play button".

Primary Brand Colors		Secondary Color
Spectrum	Forward Symbol	Spectrum/Forward Symbol
PMS 540C 3M 3630-137	PMS 3005C 3M 3630-337	White #7328 White Acrylic

Project Information

Date: _____
Scale: _____
Sales: _____
Designer: _____

Revision History

Rev. #:	Date:	Revision:

Customer Information

Date: _____

All rights reserved. No part of this document may be reproduced or transmitted in any form or by any means electronic or mechanical, including photocopying and recording, or by any information storage or retrieval system, without the prior written permission of Pattison Sign Group.

Charter Spectrum
John
Portland

Sign Item
as noted