


# PG Portland Glass.


A Glass Doctor Company

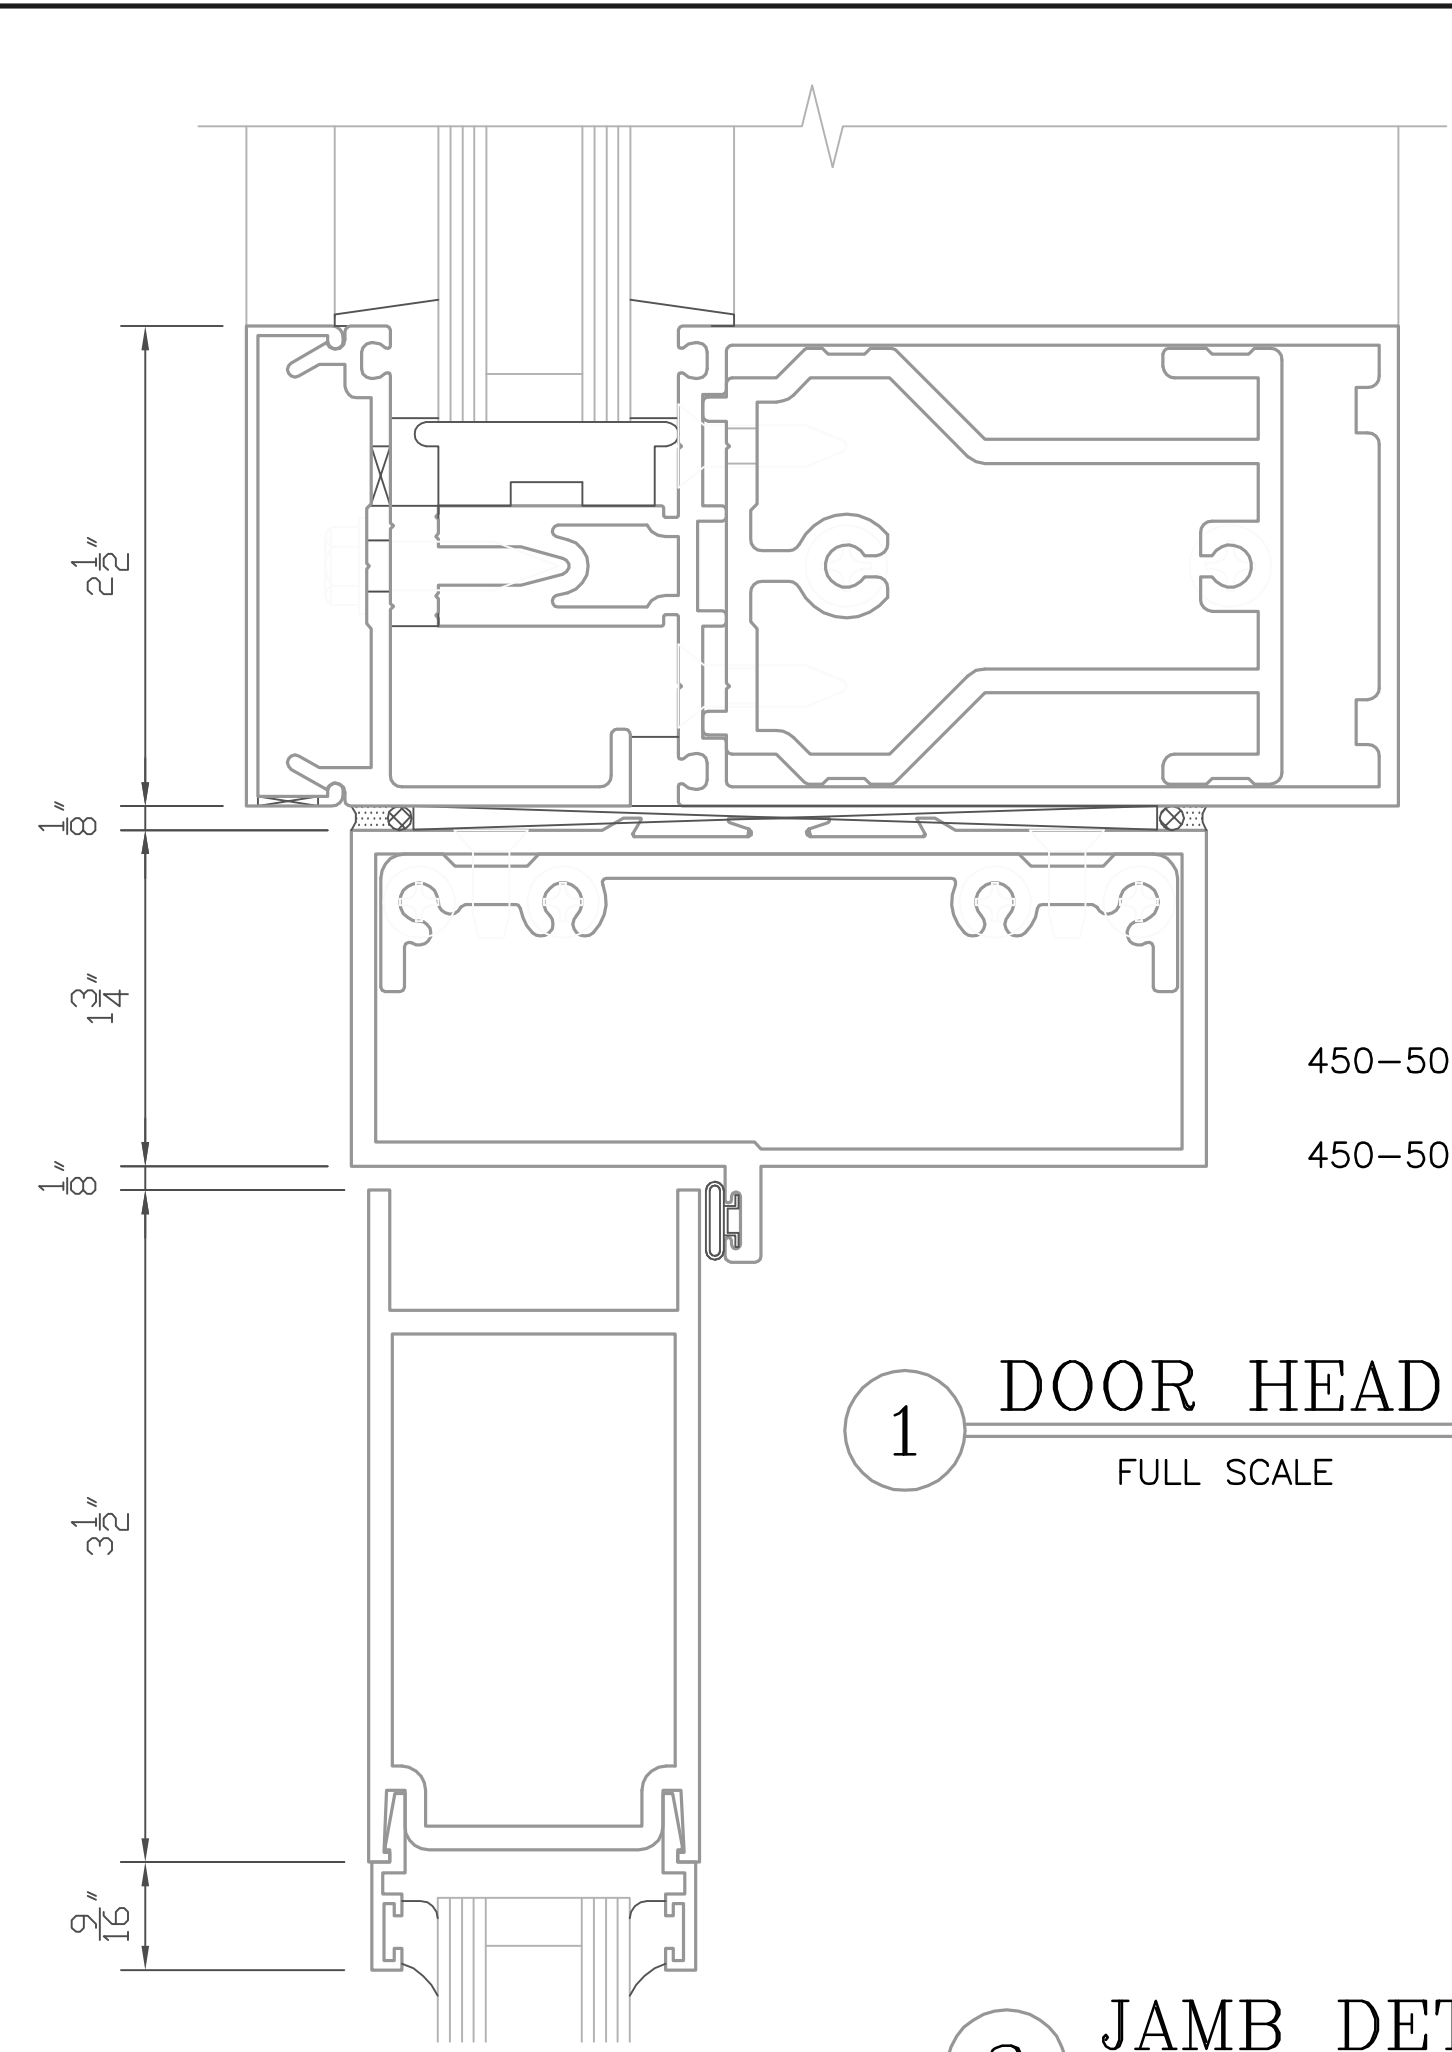

- 162-001 HORIZONTAL
- 162-006 COVER
- 162-505 PRESSURE PLATE
- 162-377 SHEAR BLOCK


- 450-502 T-BAR WITH 27-078 WEATHERING
- 450-506 SHEAR BLOCK

1 DOOR HEAD DTL.  
FULL SCALE

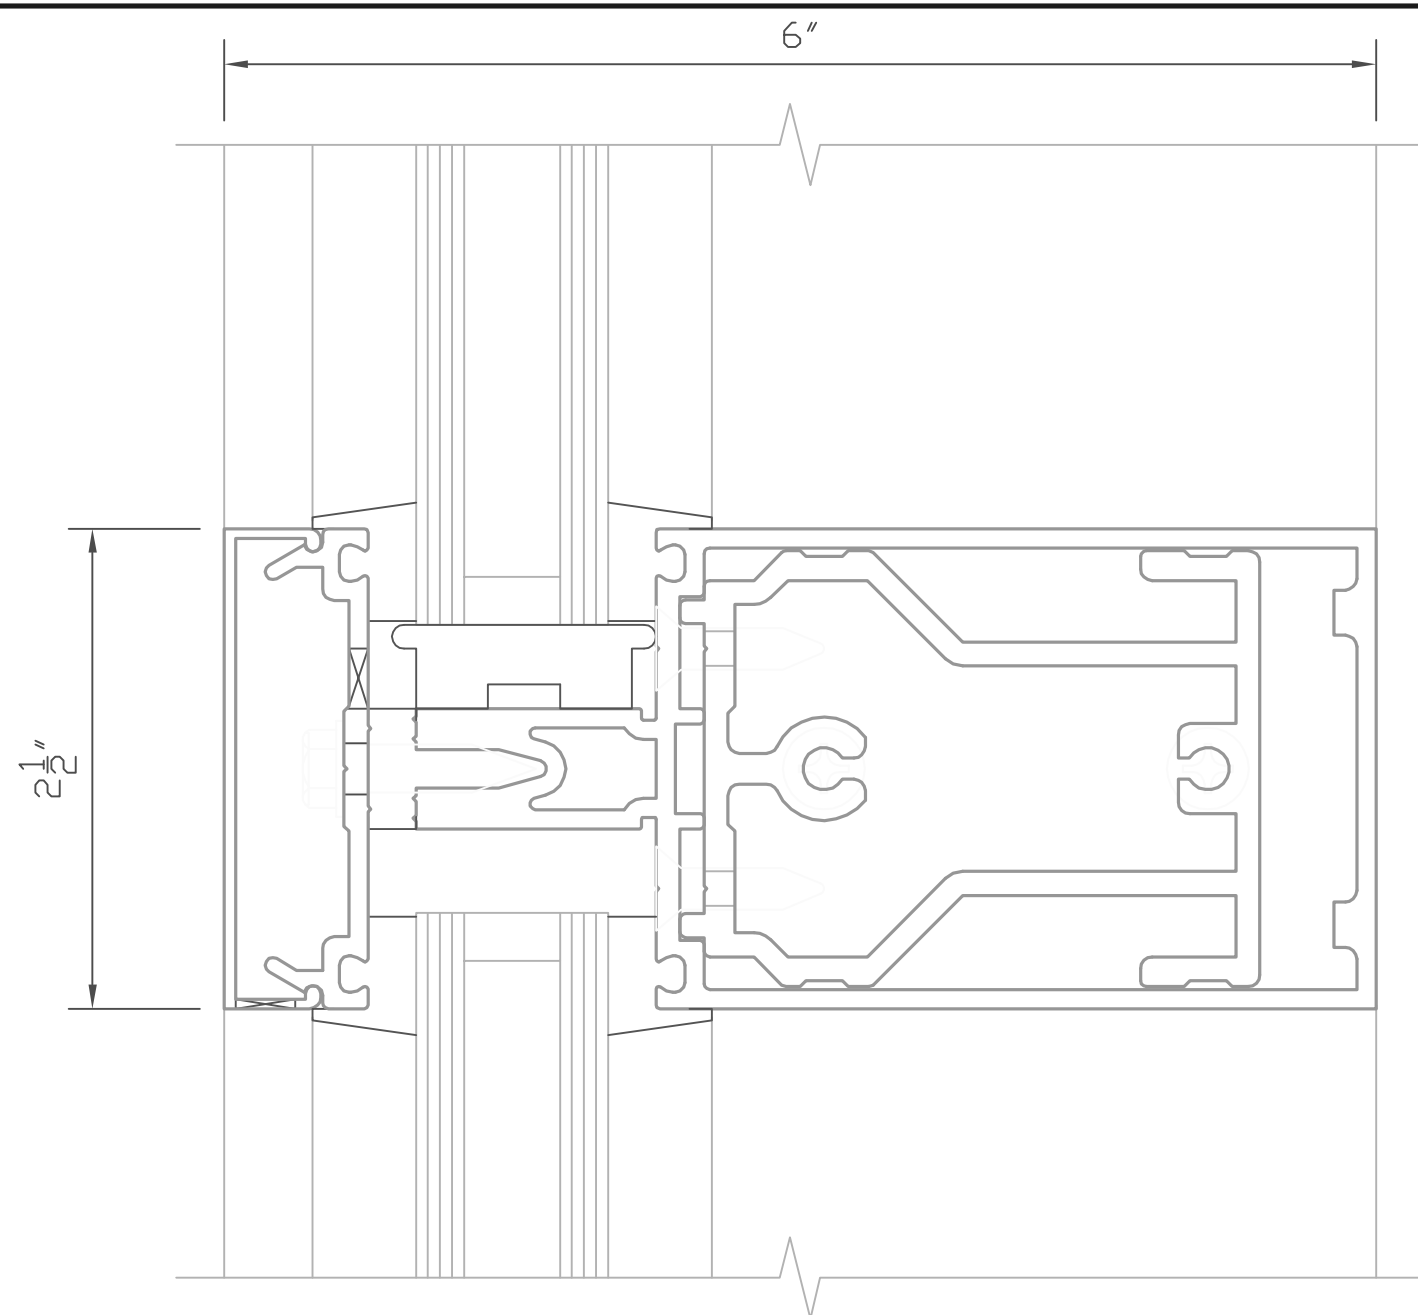


- 162-377 SHEAR BLOCK
- 162-006 COVER
- 162-335 PRESSURE PLATE
- 162-001 HORIZONTAL

2 HORIZ. MULL. DTL.  
FULL SCALE

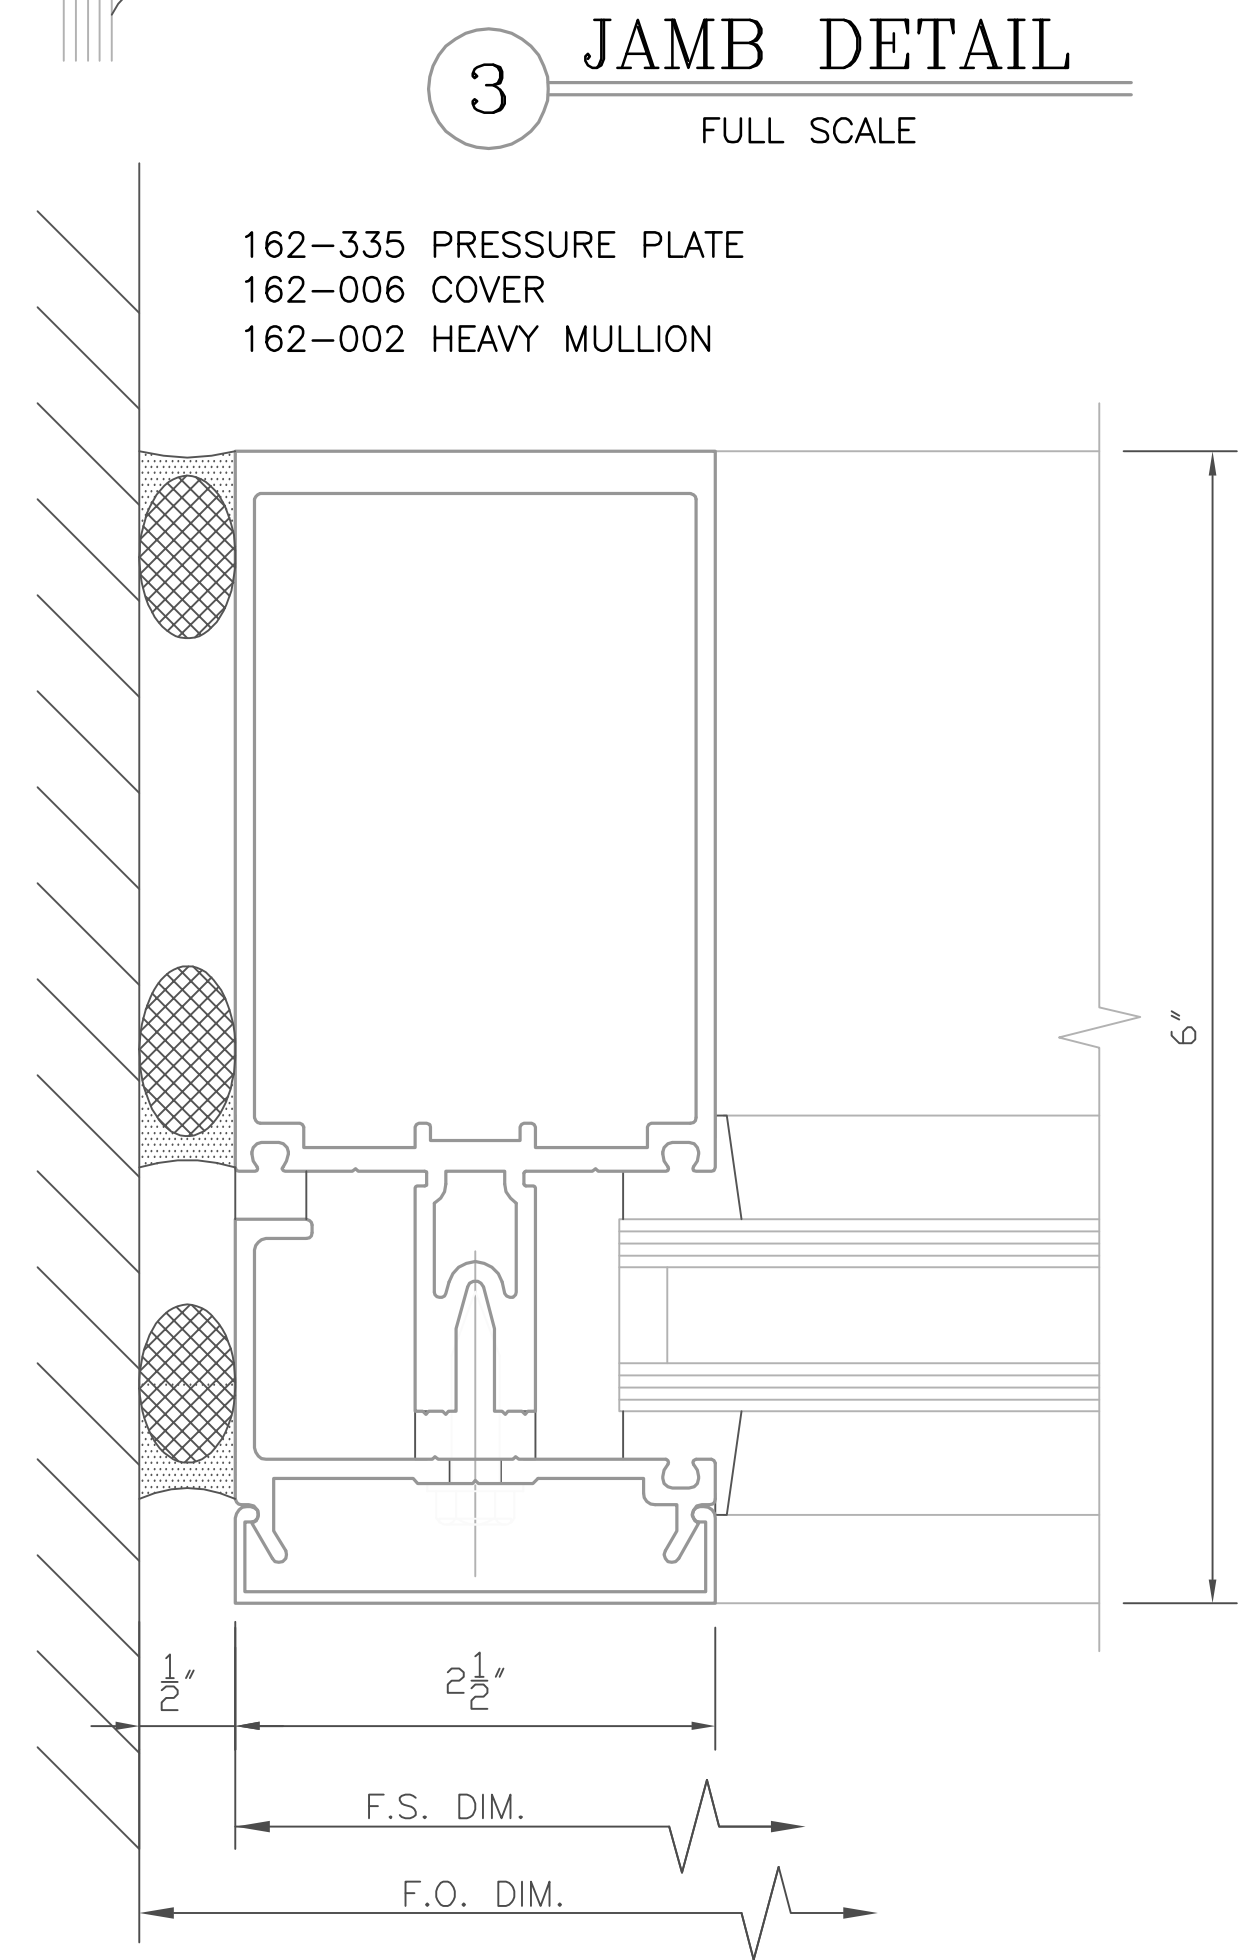


- 162-335 PRESSURE PLATE
- 162-006 COVER
- 162-002 HEAVY MULLION

3 JAMB DETAIL  
FULL SCALE

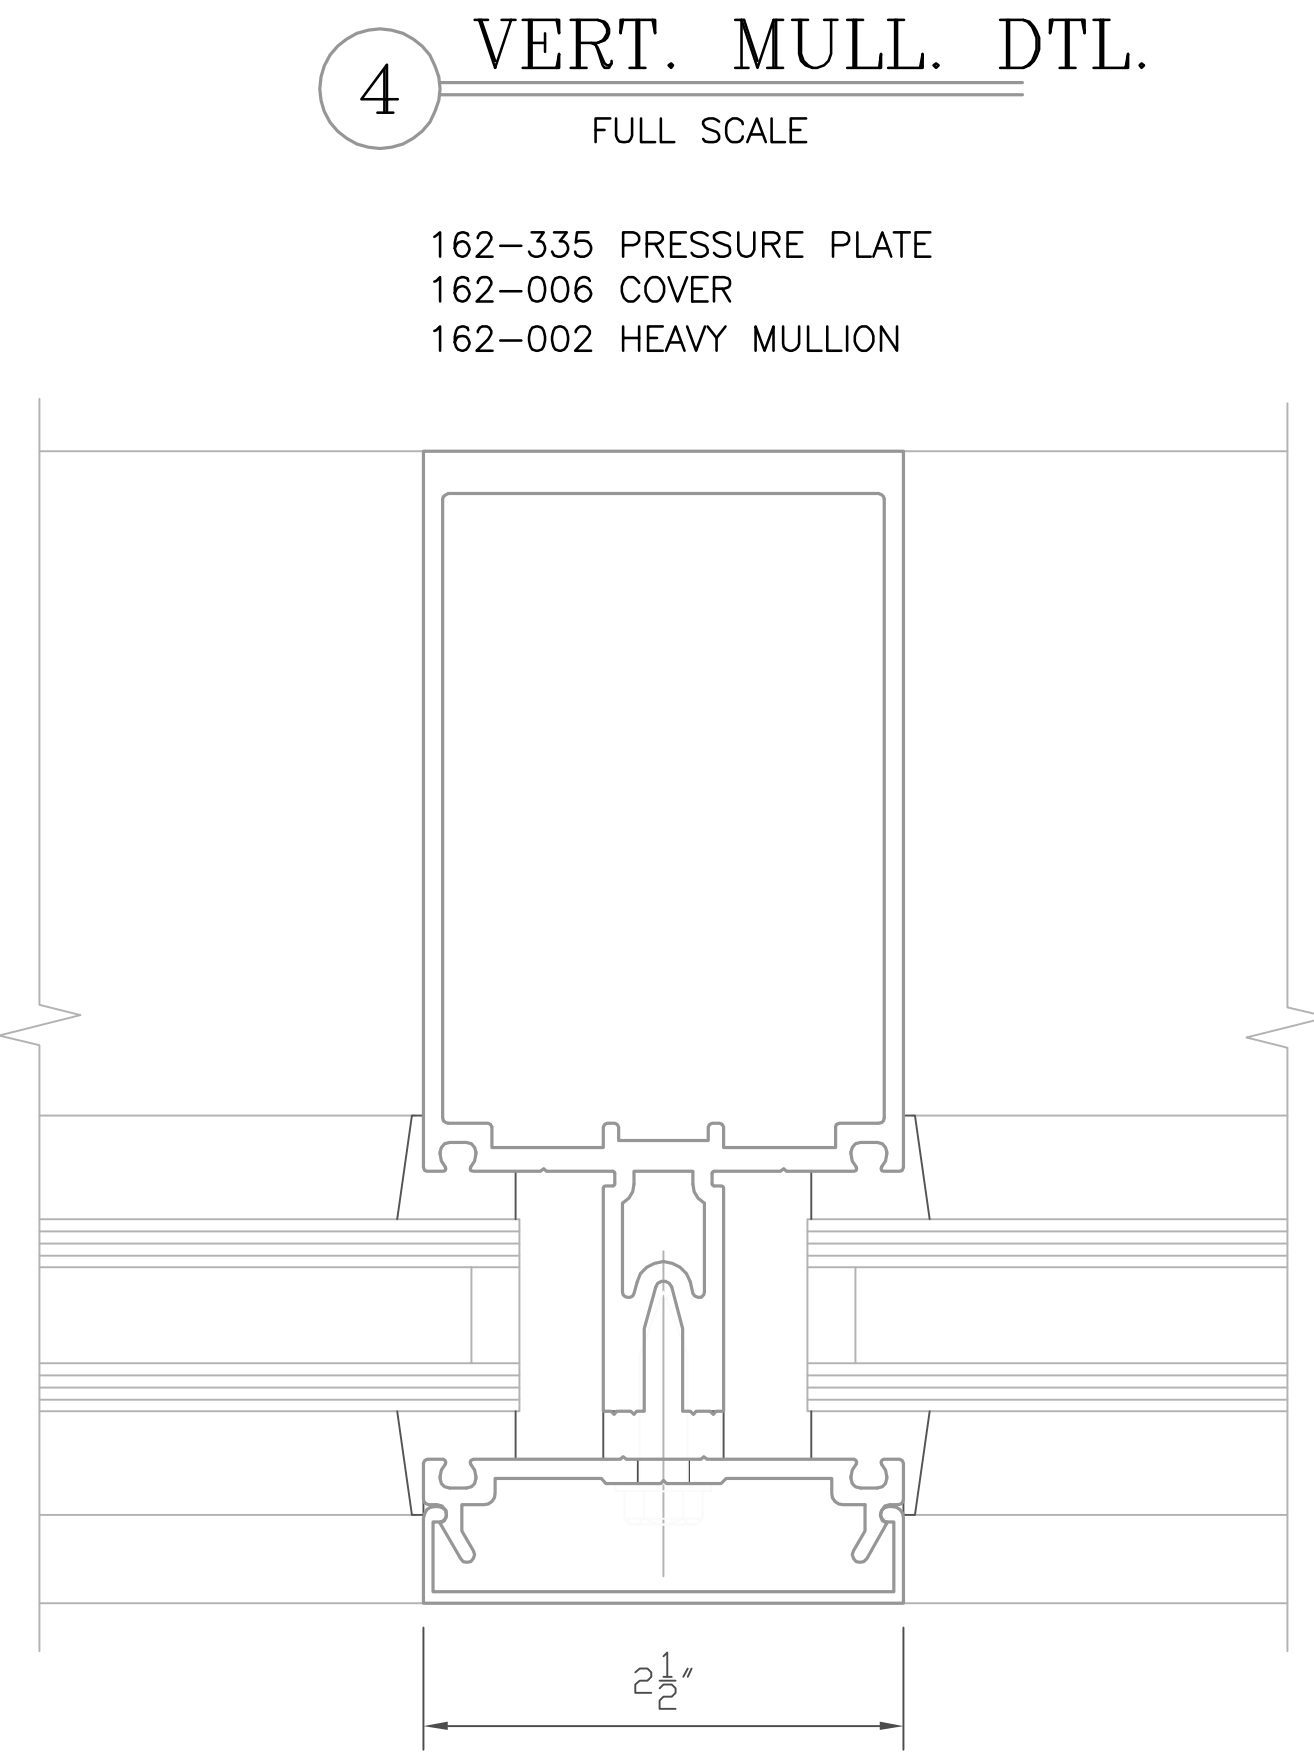

- 162-335 PRESSURE PLATE
- 162-006 COVER
- 162-002 HEAVY MULLION

4 VERT. MULL. DTL.  
FULL SCALE

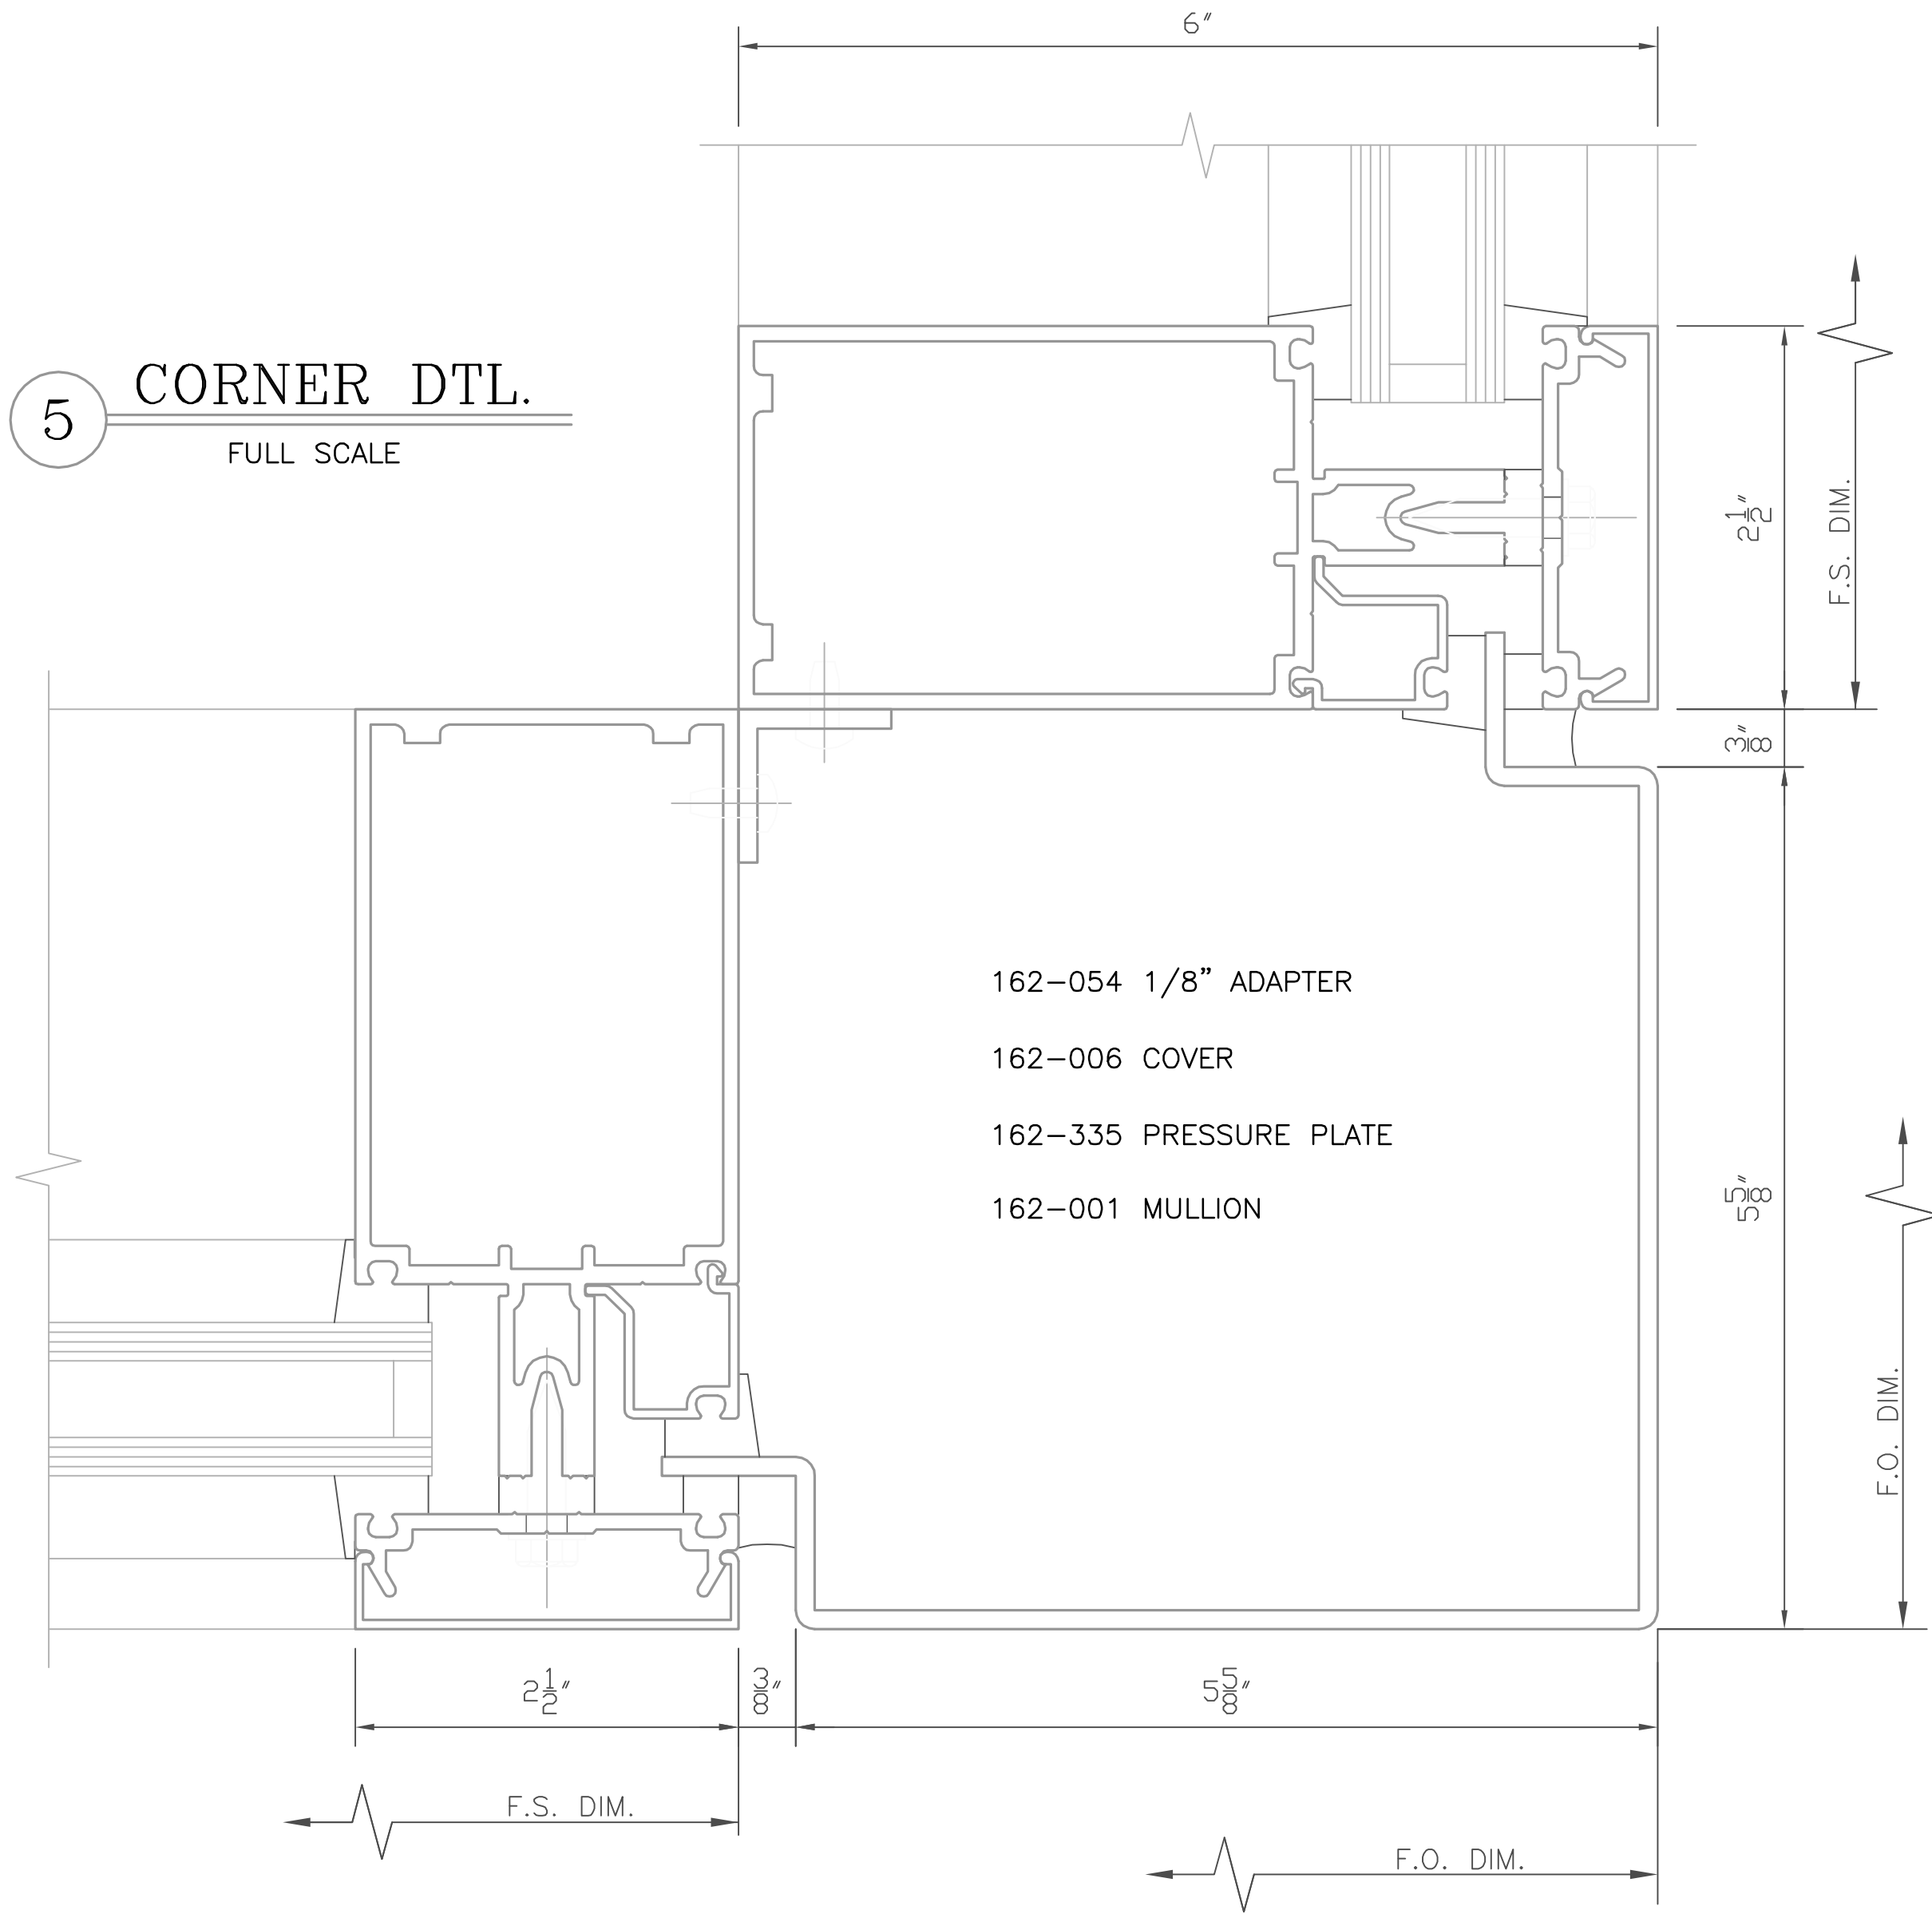

- 162-054 1/8" ADAPTER
- 162-006 COVER
- 162-335 PRESSURE PLATE
- 162-001 MULLION

5 CORNER DTL.  
FULL SCALE

**ABBREVIATIONS:**

- M.O.- MASONRY OPENING
- F.O.- FINISHED OPENING
- D.O.- DOOR OPENING
- S.O.- STEEL OPENING
- A.F.F.- ABOVE FINISHED FLOOR
- DIM.- DIMENSION
- CL- CENTER LINE
- F.S.- FRAME SIZE
- W.S.- WINDOW SIZE
- REQ'D- REQUIRED
- CLR.- CLEAR
- B.O.S.- BOTTOM OF STEEL
- T.O.S.- TOP OF STEEL
- NTS - NOT TO SCALE

**SYMBOLS:**

- ELEVATION NUMBER
- SHEET NUMBER
- DETAIL NUMBER
- SHEET NUMBER

**REVISIONS:**

NO.	DATE:	DESCRIPTION:	NO.	DATE:	DESCRIPTION:

JOB NAME: TIME WARNER

ARCHITECT:

CONTRACTOR:

DATE:  
8/29/17

SCALE:  
AS NOTED

DRAWN BY:  
R.L. HUNTLEY

SHEET NUMBER

2 OF 5