
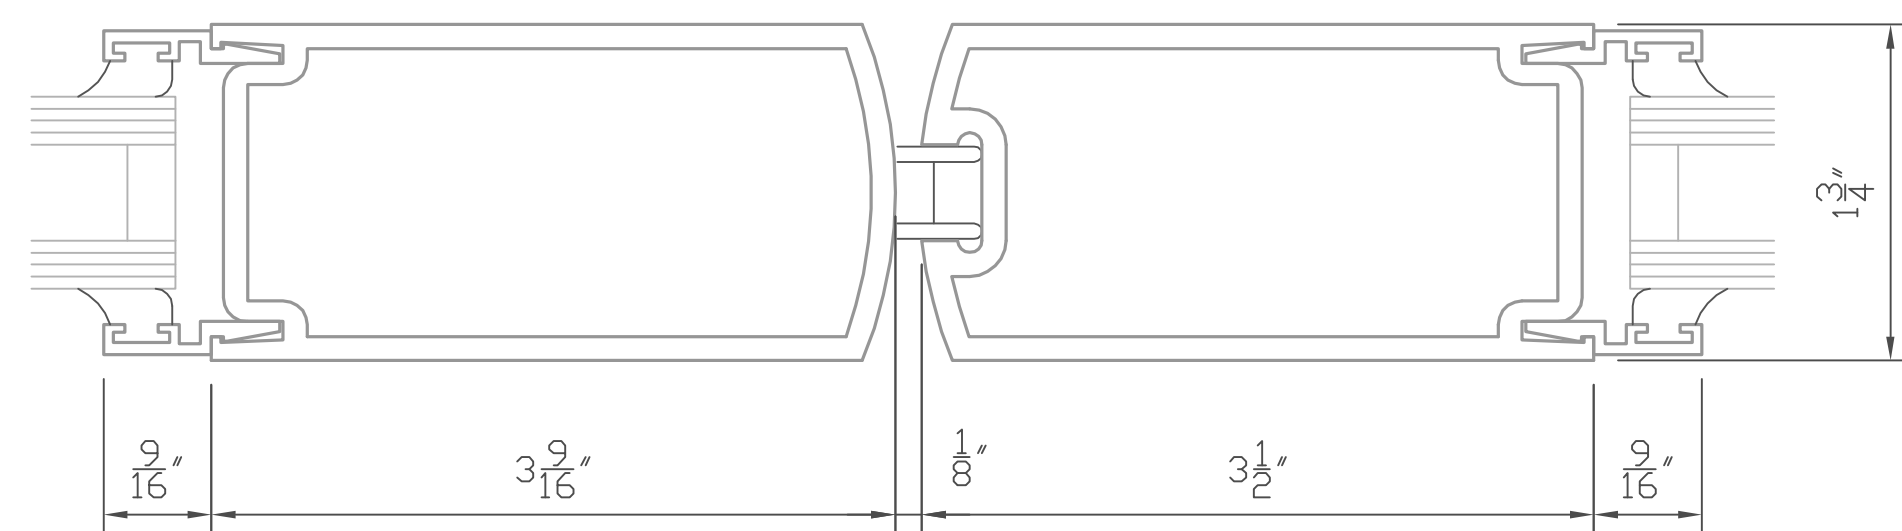



162-319 ANCHOR
 162-335 PRESSURE PLATE
 162-006 COVER
 162-001 MULLION

162-043 DOOR ADAPTER
 450-520 DOOR STOP ASS'Y

6 DOOR JAMB DTL.
 FULL SCALE

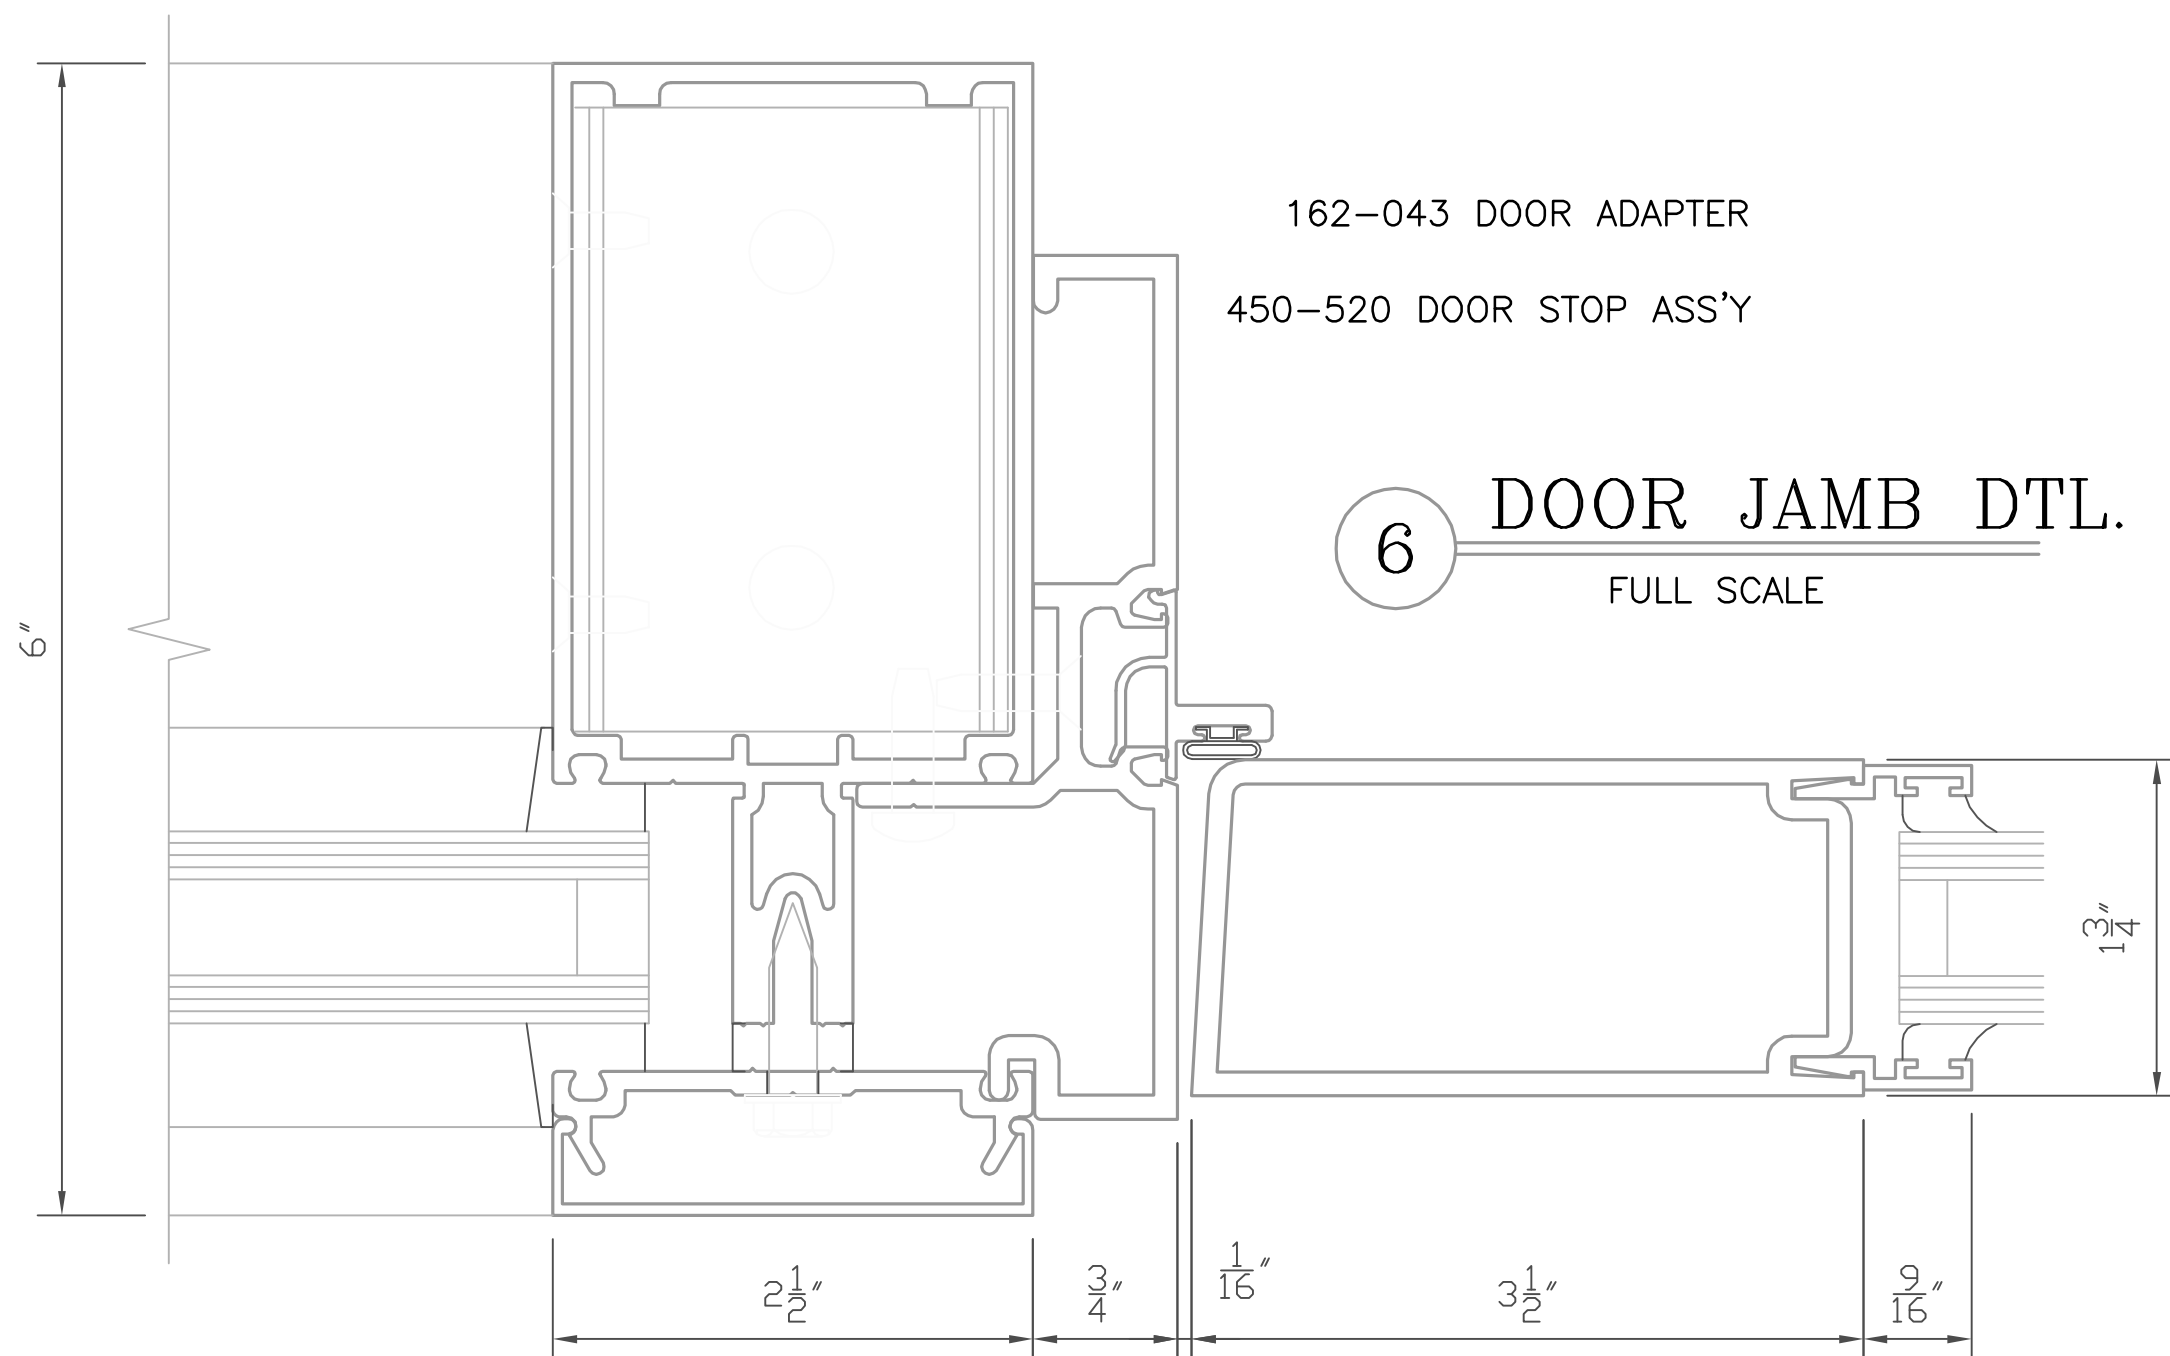


7 MEETING STILE DTL.
 FULL SCALE

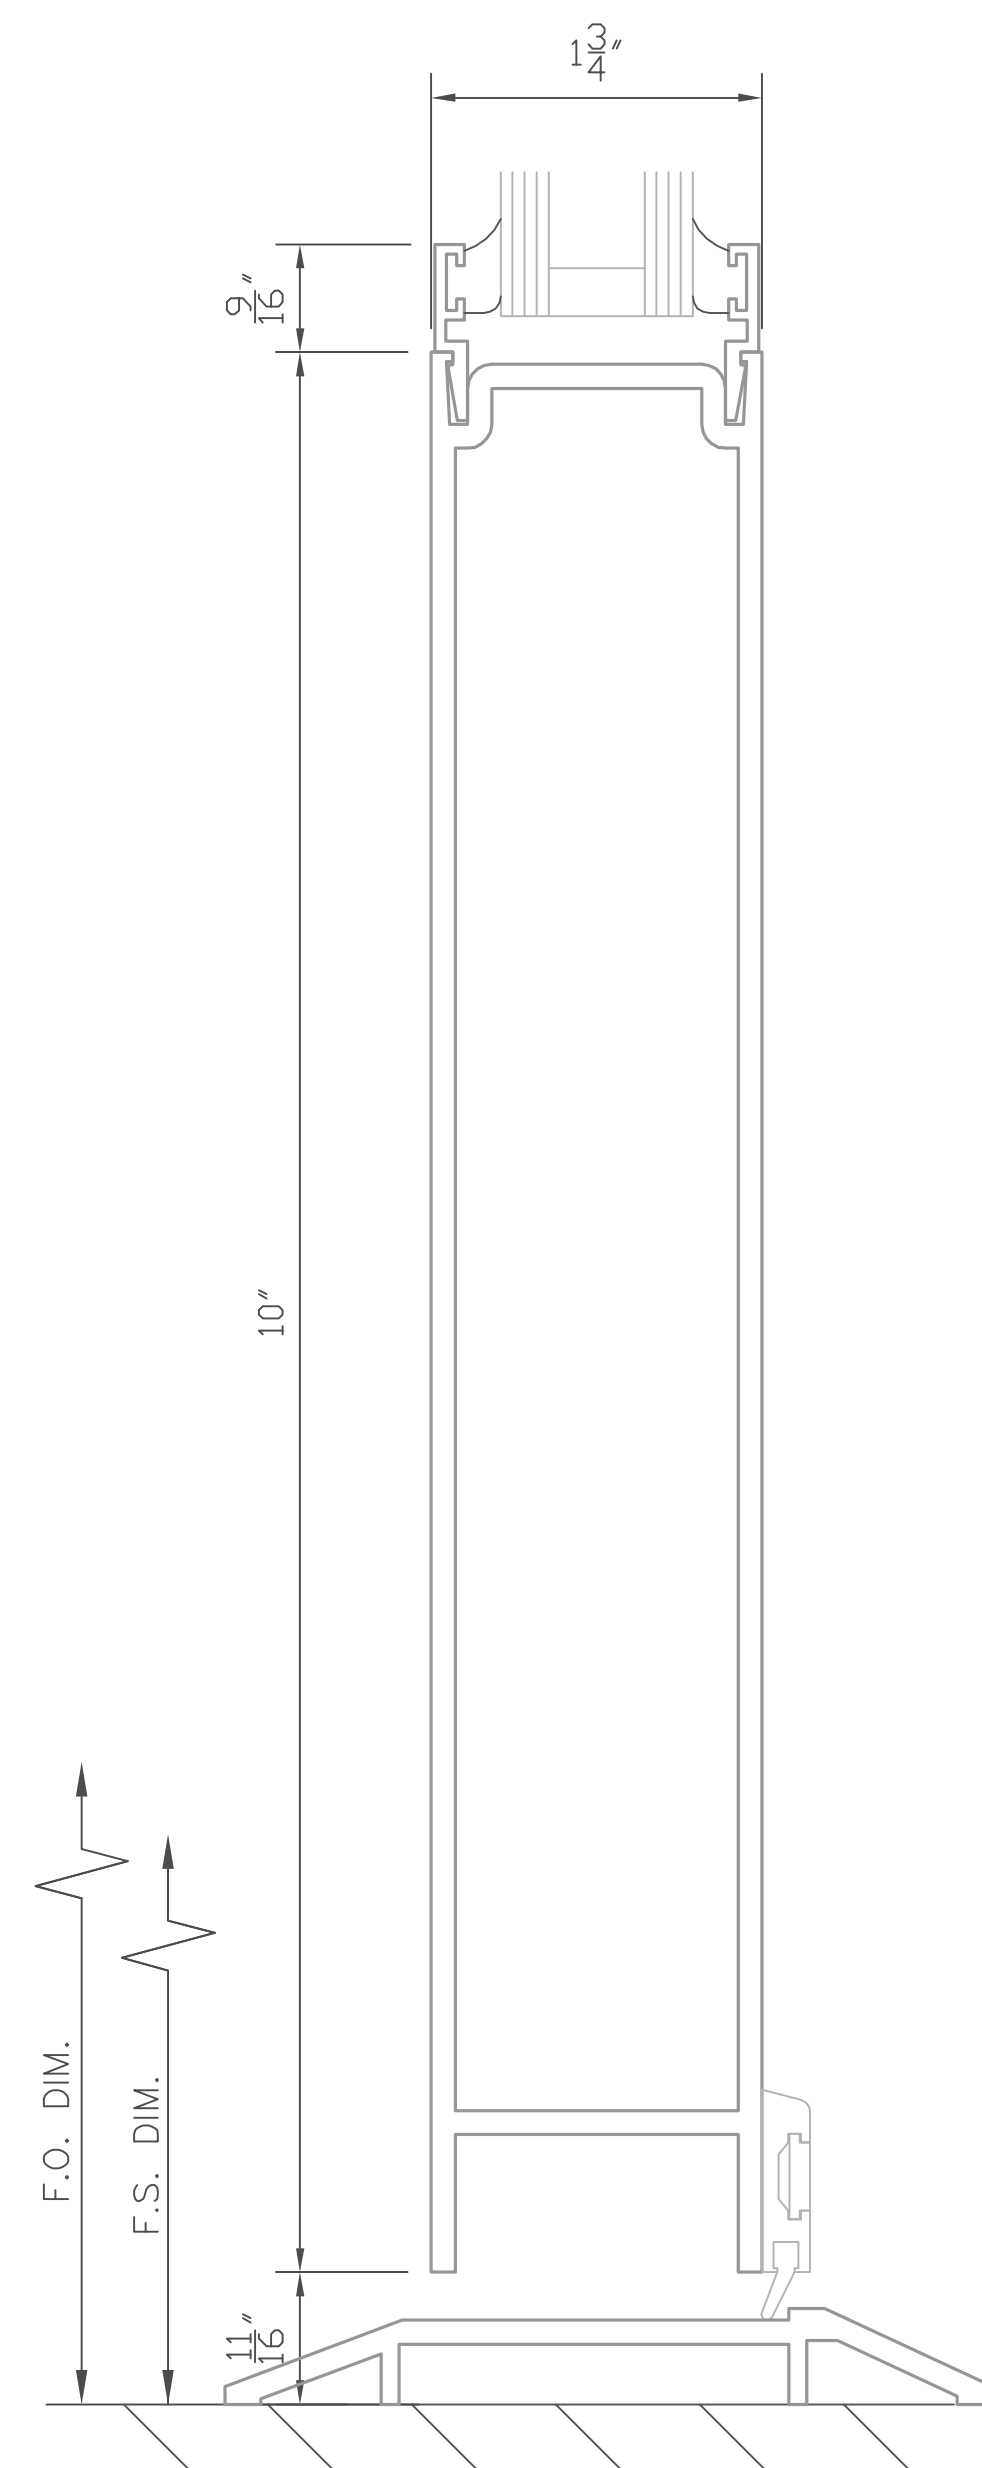


8 BOTTOM RAIL DTL.
 FULL SCALE

9 TRANSITION DTL.
 FULL SCALE

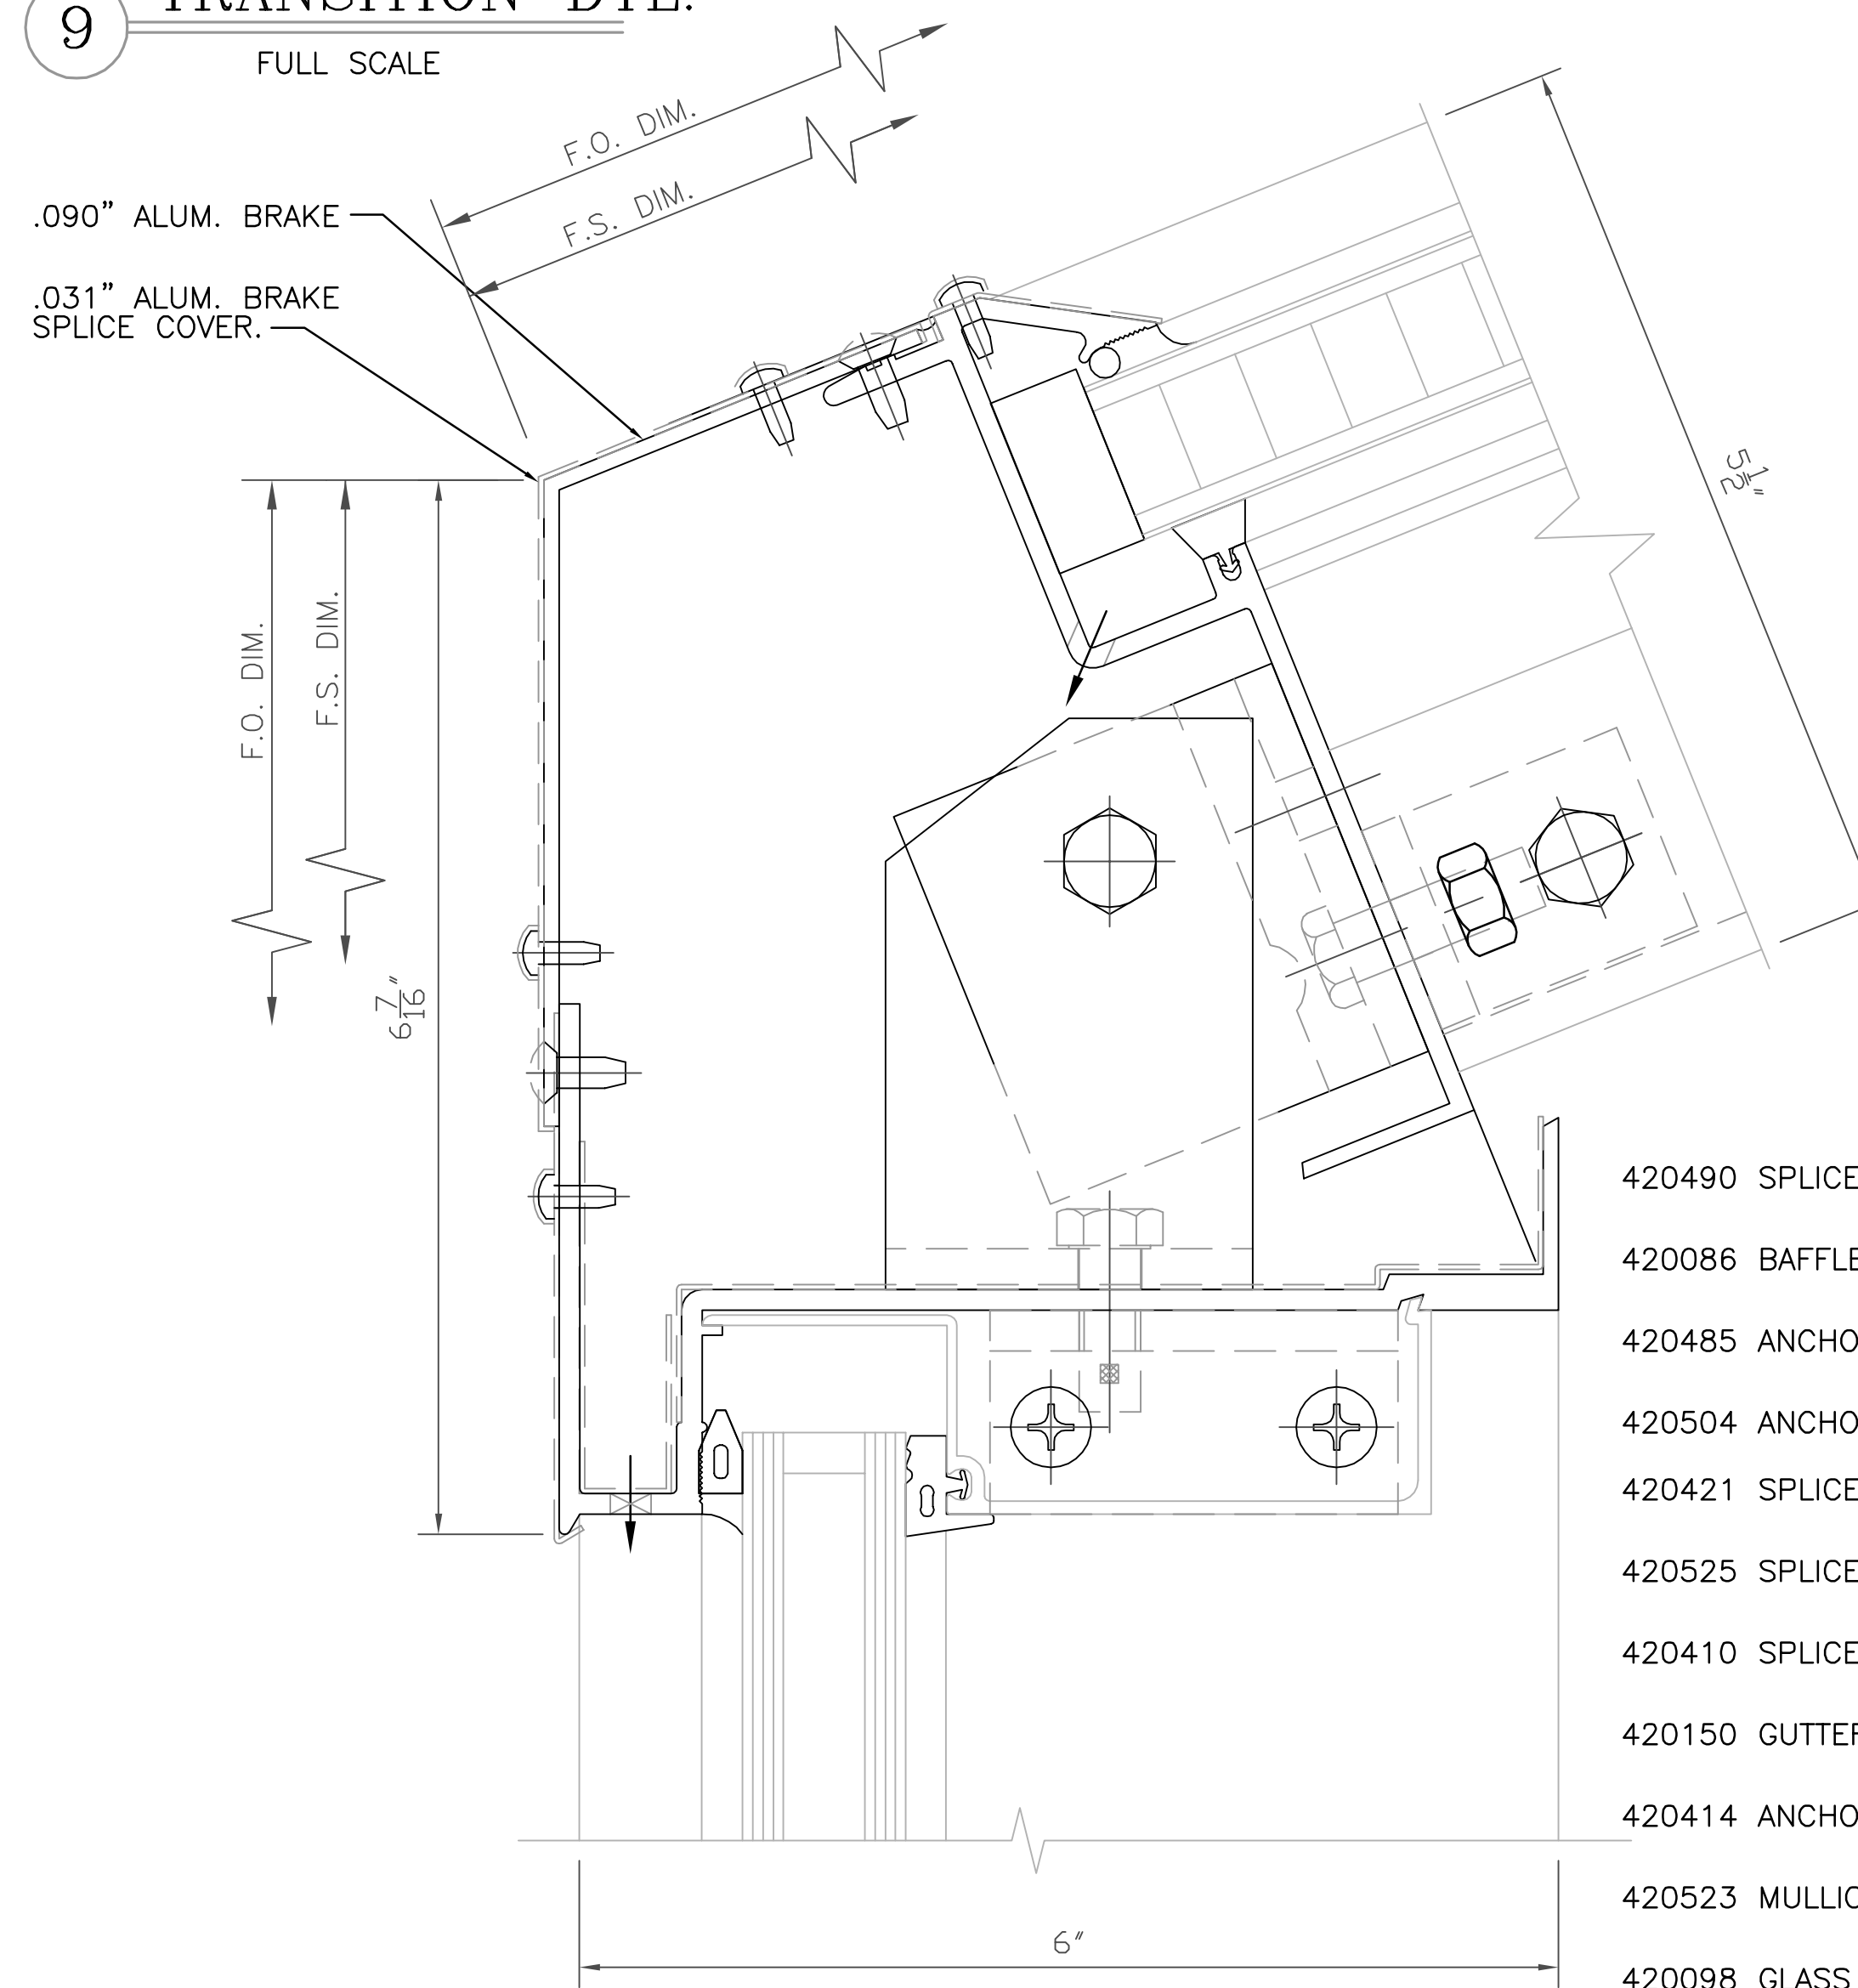

- 420490 SPLICE COVER
- 420086 BAFFLE
- 420485 ANCHOR BRACKET ASSEMBLY
- 420504 ANCHOR BRACKET
- 420421 SPLICE COVER
- 420525 SPLICE COVER
- 420410 SPLICE COVER
- 420150 GUTTER
- 420414 ANCHOR BRACKET
- 420523 MULLION CLIP
- 420098 GLASS STOP

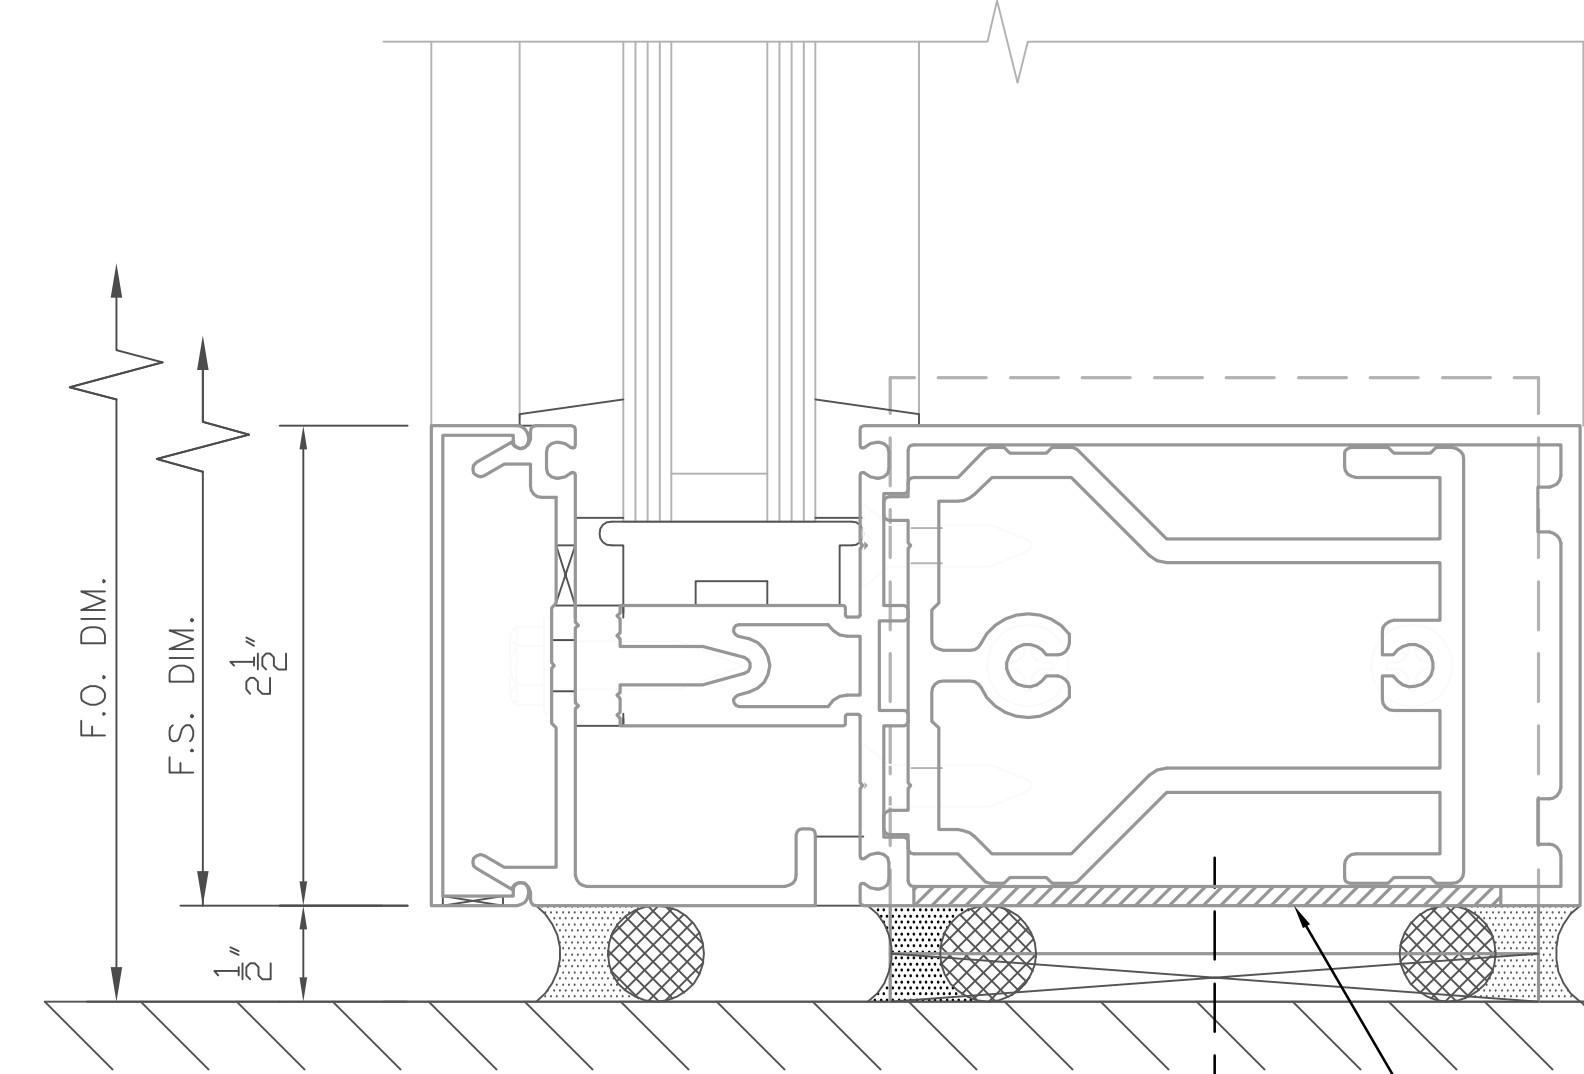

- 162-006 COVER
- 162-377 SHEAR BLOCK
- 162-505 PERIMETER PRESSURE PLATE
- 162-001 HORIZONTAL/SILL
- 162-308 "F" ANCHOR or
- 162-309 "T" ANCHOR

10 SILL DETAIL
 FULL SCALE

PG PORTLAND GLASS
 261 BATH ROAD
 BRUNSWICK, ME 04011
 PHONE: 207-729-9971
 FAX: 207-729-5975

PG Portland Glass.
 A Glass Doctor Company

LAST REVISED: 8/29/17

JOB NAME: TIME WARNER

ABBREVIATIONS:

M.O.- MASONRY OPENING
 F.O.- FINISHED OPENING
 D.O.- DOOR OPENING
 S.O.- STEEL OPENING
 A.F.F.- ABOVE FINISHED FLOOR
 DIM.- DIMENSION
 CL- CENTER LINE

F.S.- FRAME SIZE
 W.S.- WINDOW SIZE
 REQ'D- REQUIRED
 CLR.- CLEAR
 B.O.S.- BOTTOM OF STEEL
 T.O.S.- TOP OF STEEL
 NTS - NOT TO SCALE

SYMBOLS:

ELEVATION NUMBER
 SHEET NUMBER

DETAIL NUMBER
 SHEET NUMBER

REVISIONS:

NO.	DATE:	DESCRIPTION:	NO.	DATE:	DESCRIPTION:
△			△		
△			△		
△			△		
△			△		
△			△		

JOB NAME: TIME WARNER

ARCHITECT:

CONTRACTOR:

DATE:
8/29/17

SCALE:
AS NOTED

DRAWN BY:
R.L. HUNTLEY

SHEET NUMBER

3 OF 5