


PG PORTLAND GLASS  
 261 BATH ROAD  
 BRUNSWICK, ME 04011  
 PHONE: 207-729-9971  
 FAX: 207-729-5975

# PG Portland Glass.

A Glass Doctor Company

LAST REVISED: 8/29/17

JOB NAME: TIME WARNER

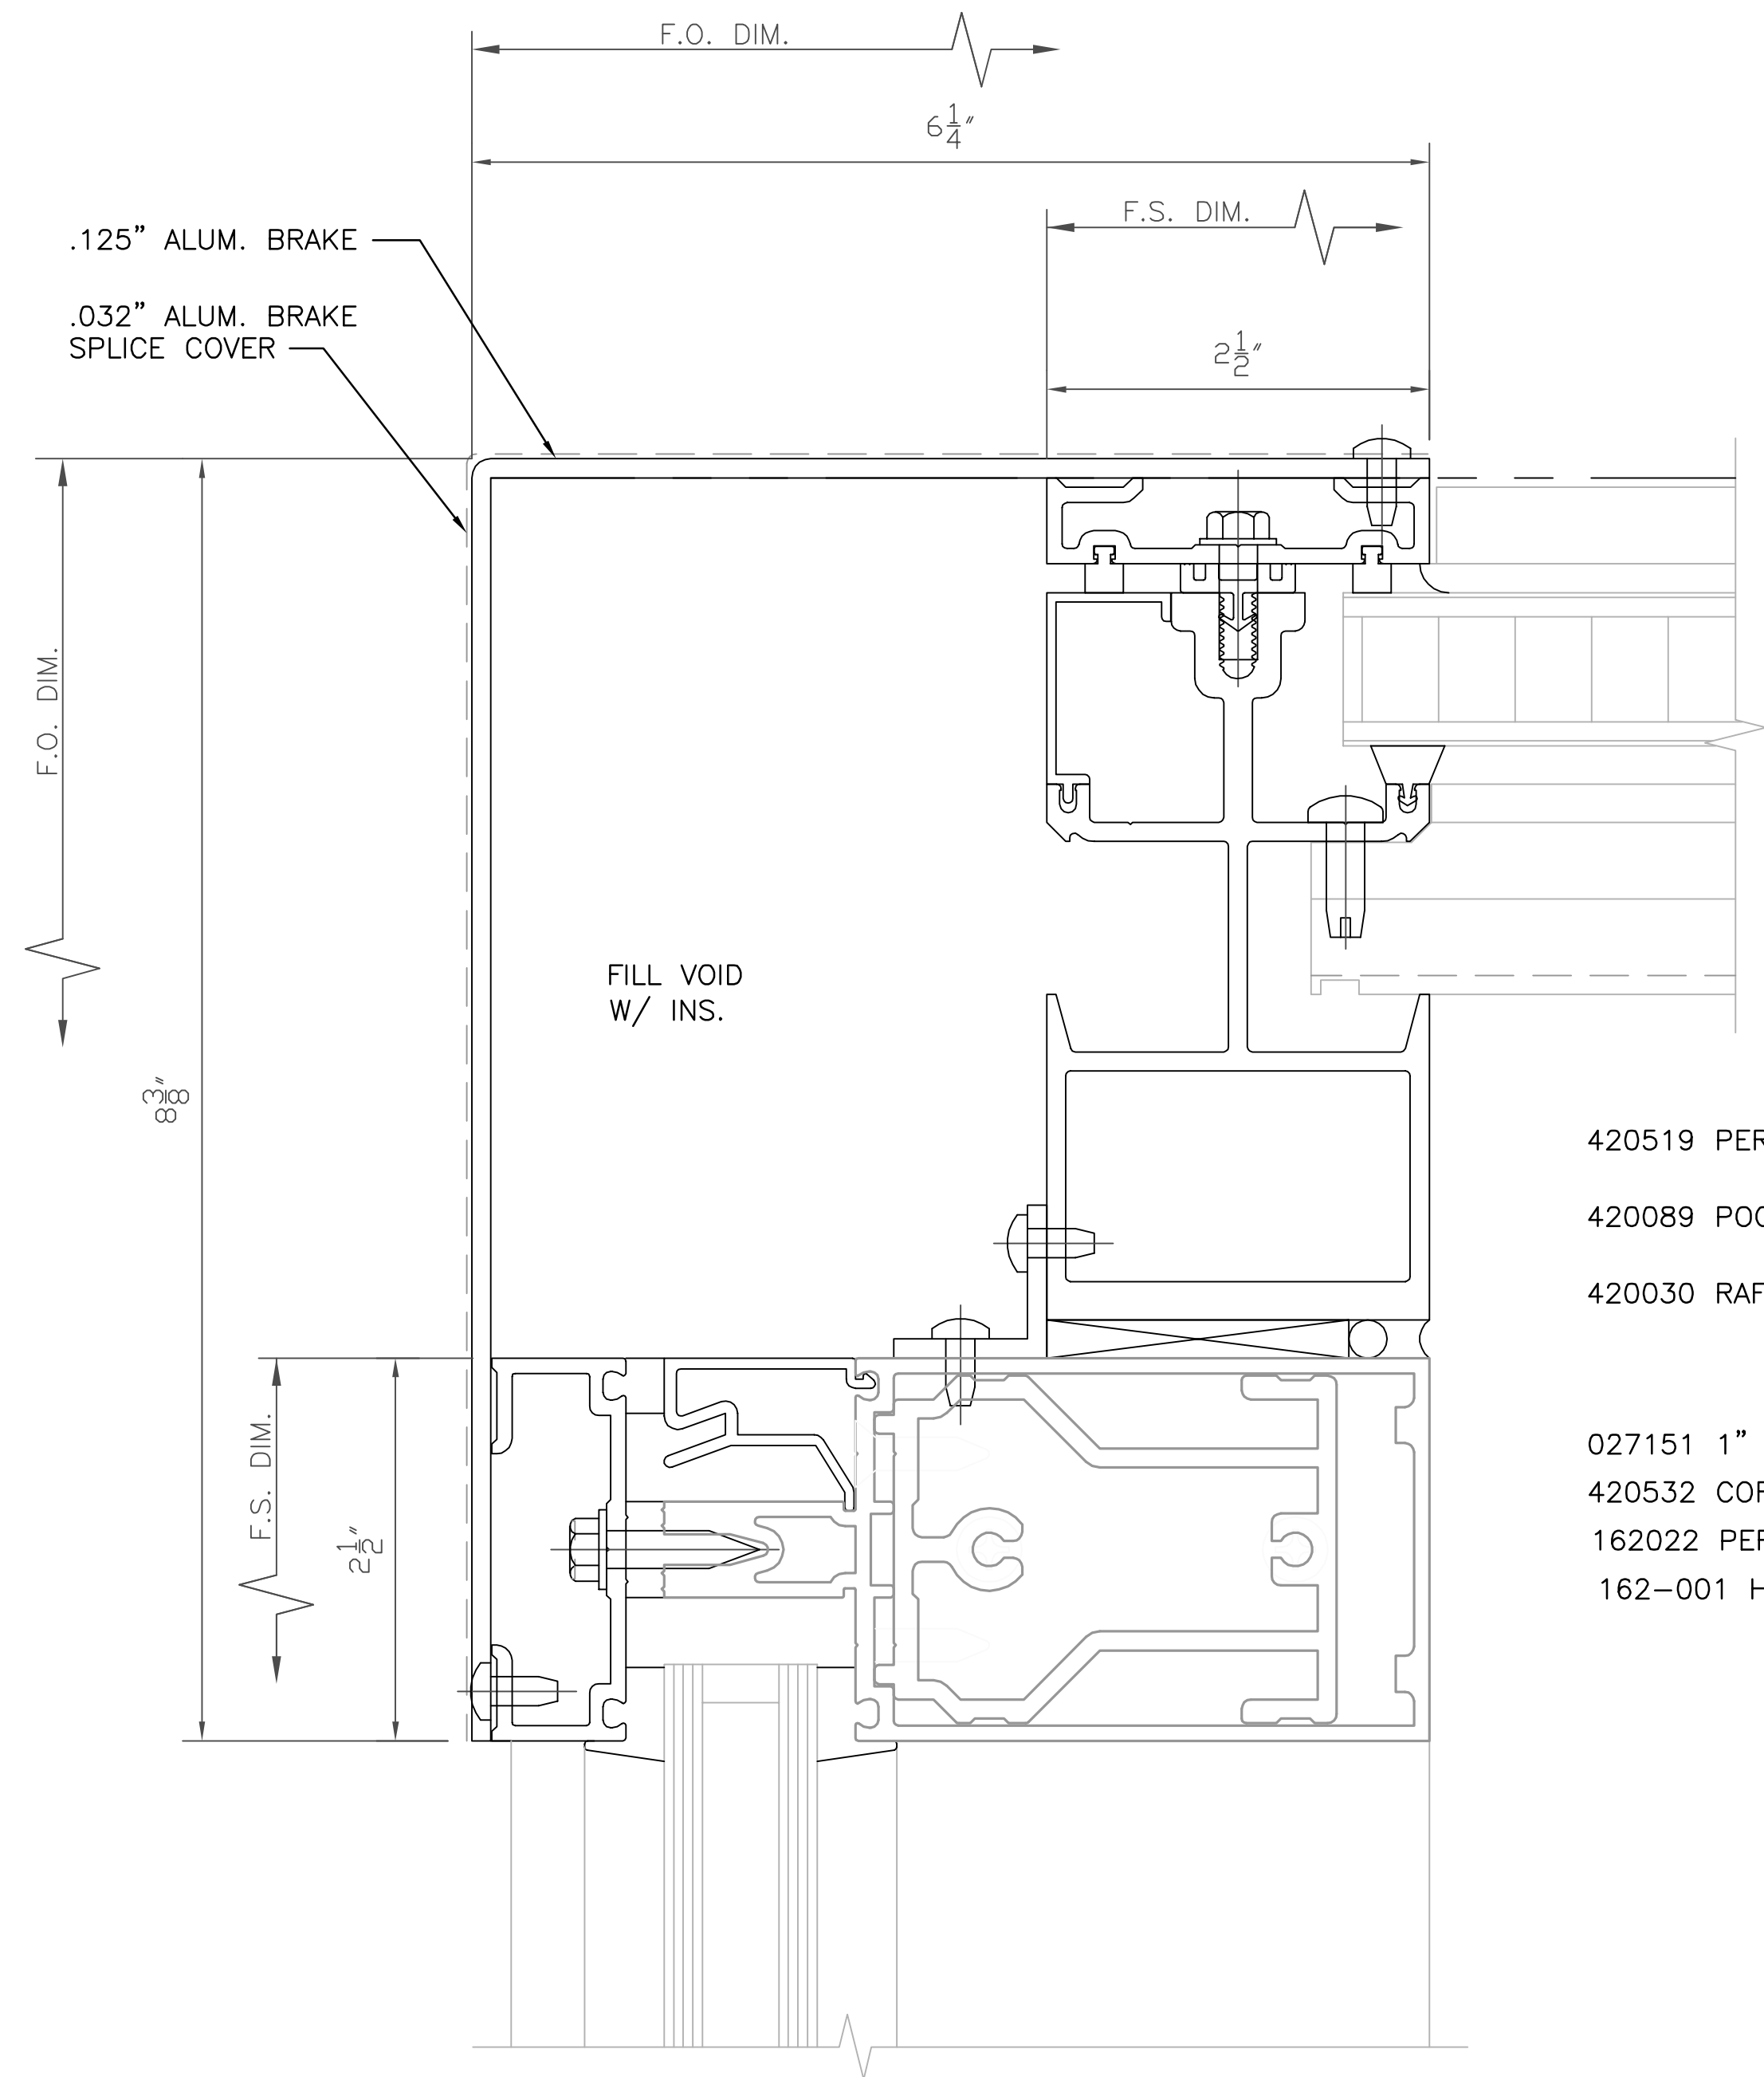

- 420519 PERIMETER PRESSURE PLATE
- 420089 POCKET FILLER
- 420030 RAFTER
- 027151 1" x 1" x 1/8" AL. ANG
- 420532 CORNER PRESSURE PLATE
- 162022 PERIMETER FILLER
- 162-001 HORIZONTAL

15 RAKE RAFTER DTL.  
 FULL SCALE

**ABBREVIATIONS:**

M.O.- MASONRY OPENING  
 F.O.- FINISHED OPENING  
 D.O.- DOOR OPENING  
 S.O.- STEEL OPENING  
 A.F.F.- ABOVE FINISHED FLOOR  
 DIM.- DIMENSION  
 CL- CENTER LINE

F.S.- FRAME SIZE  
 W.S.- WINDOW SIZE  
 REQ'D- REQUIRED  
 CLR.- CLEAR  
 B.O.S.- BOTTOM OF STEEL  
 T.O.S.- TOP OF STEEL  
 NTS - NOT TO SCALE

**SYMBOLS:**

ELEVATION NUMBER SHEET NUMBER  
 DETAIL NUMBER SHEET NUMBER

**REVISIONS:**

NO.	DATE:	DESCRIPTION:	NO.	DATE:	DESCRIPTION:

JOB NAME: TIME WARNER

ARCHITECT:

CONTRACTOR:

DATE:  
8/29/17

SCALE:  
AS NOTED

DRAWN BY:  
R.L. HUNTLEY

SHEET NUMBER

5 OF 5