

Time Warner Cable
118 Johnson Road
Portland, Maine 04102


LS1 Life Safety Plan 1st Level

Symbol	Description
	Fire Alarm Control Panel
	Flow Switch
	Valve with Tamper
	Smoke Detector Photo
	Heat Detector
	Manual Station
	Ceiling Horn Strobe
	Horn Strobe
	Strobe



Time Warner Cable®
118 Johnson Road

Floor - 01
118 Johnson Road
Portland, ME 04102
1/25/2016

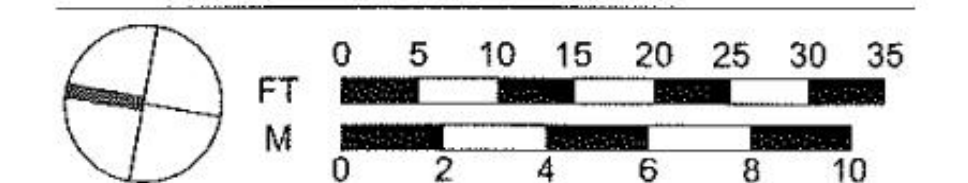

Robin Russell, Certified Engineering Technician, NICET Cert. # 110826

10 Manuel Drive, Portland, Maine 04103 (207) 347-5327

4/26/16