


Time Warner Cable  
118 Johnson Road  
Portland, Maine 04102

Life Safety Plan LS2 2<sup>nd</sup> Floor Level

| Symbol | Description          |
|--------|----------------------|
| ●      | Smoke Detector Photo |
| ■      | Manual Station       |
| ◀      | Horn Strobe          |
| ×      | Strobe               |

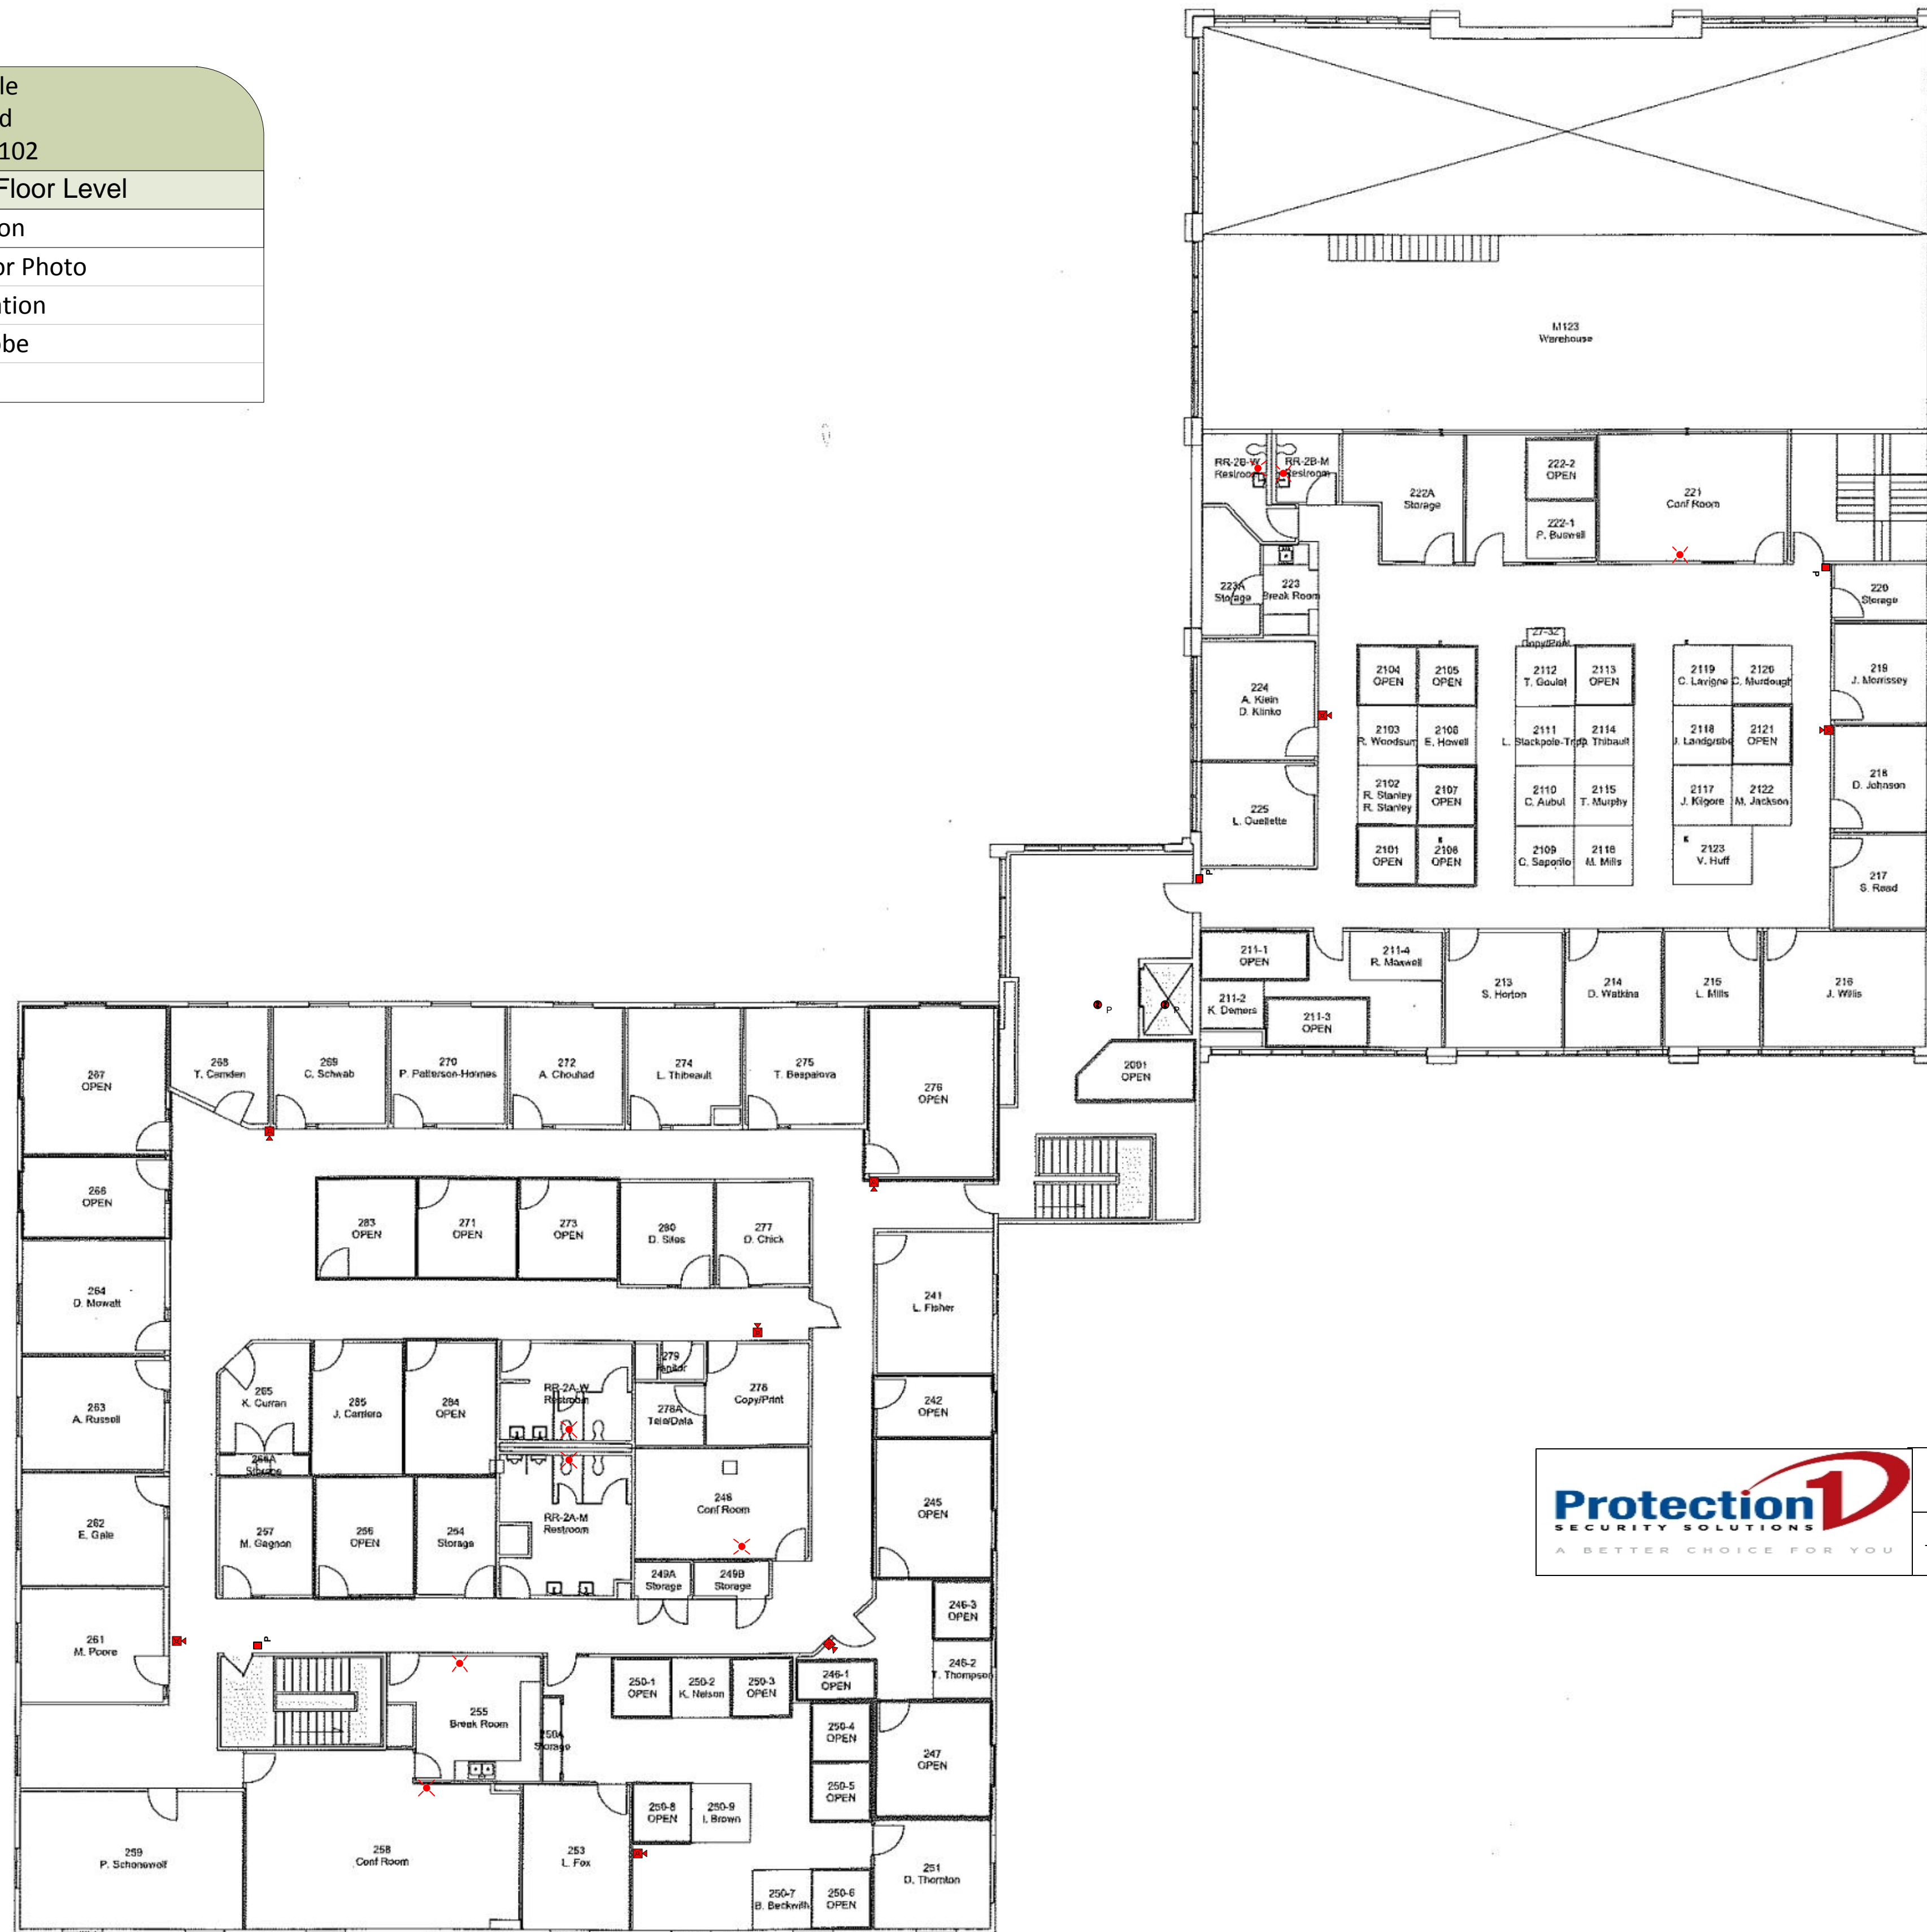

Robin Russell, Certified Engineering Technician, NICET Cert. # 110826  
10 Manual Drive, Portland, Maine 04103 (207) 347-5327 4/26/16

Time Warner Cable  
118 Johnson Road

Floor - 02  
118 Johnson Road  
Portland, ME 04102  
1/25/2016

