



**NOTE:**  
1. SEE SHEET M-001 FOR LEGEND AND ABBREVIATIONS.

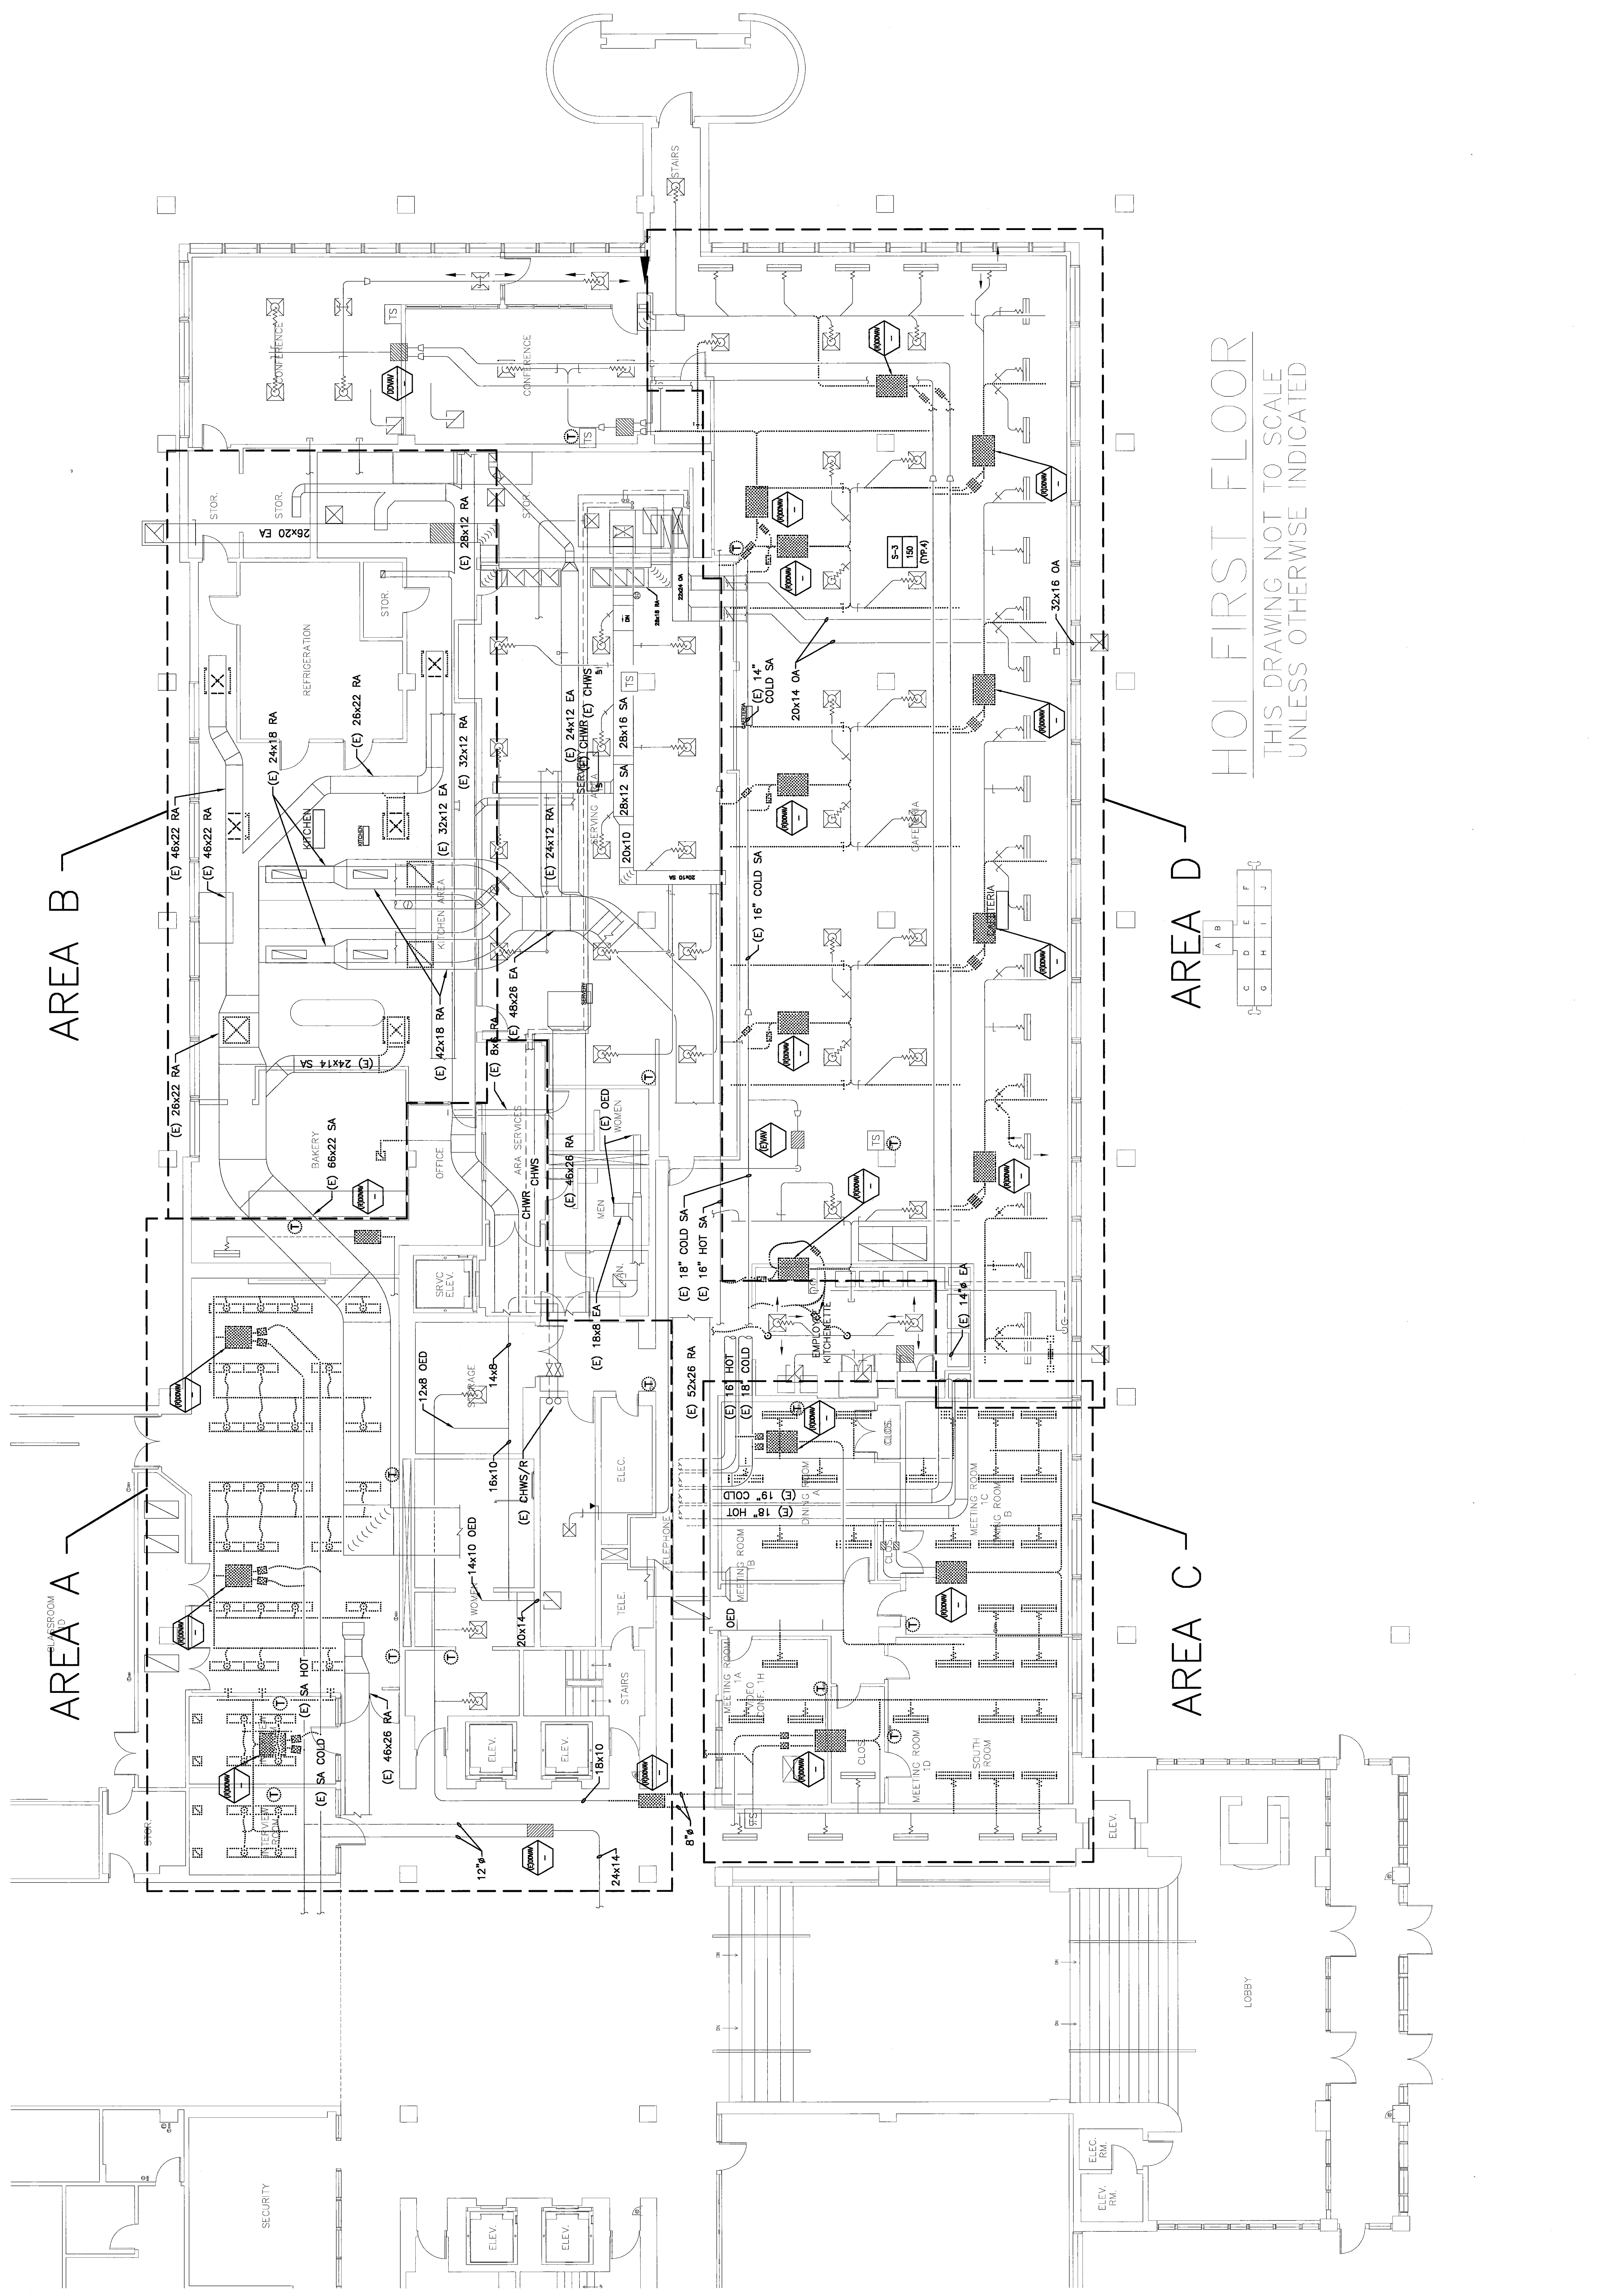


HOL FIRST FLOOR  
THIS DRAWING NOT TO SCALE  
UNLESS OTHERWISE INDICATED

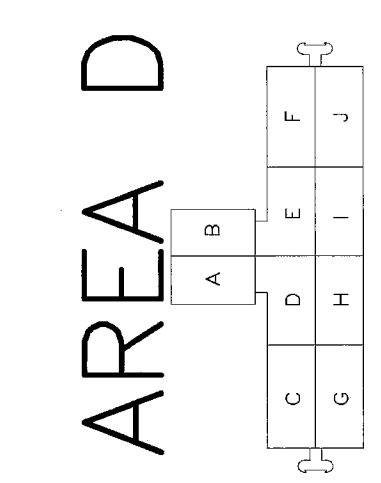

REV.	ISSUED FOR CONSTRUCTION	DATE
0	ISSUED FOR CONSTRUCTION	5-11-06

**ISSUED FOR CONSTRUCTION**  
**5-11-06**

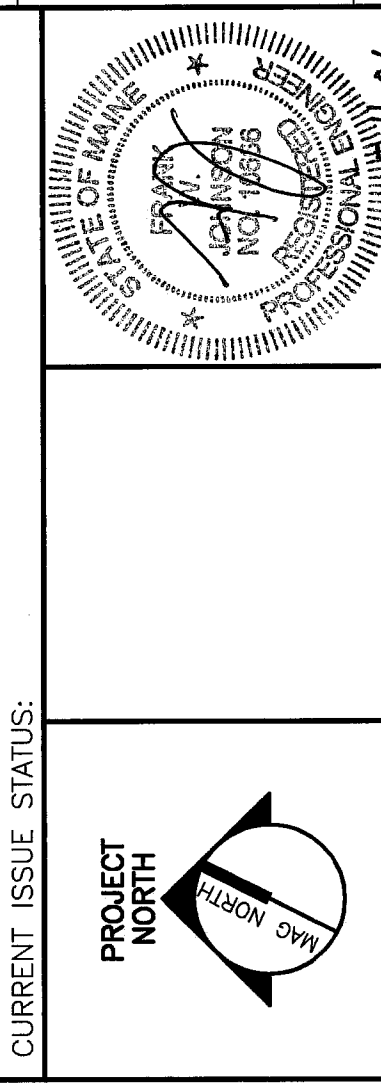

**SM RT**  
ARCHITECTURE ENGINEERING PLANNING  
144 Fore Street P.O. Box 418  
Portland, Maine 04104  
Tel: (207) 772-3846  
Fax: (207) 772-1070

PROJECT:  
**UnumProvident HO-1  
MITCO VALVE REPLACEMENT**  
PORTLAND, ME

PROJECT TITLE:  
**HVAC DEMOLITION PLAN  
EAST SIDE**

SHEET TITLE:	DATE:	SCALE:
HVAC DEMOLITION PLAN EAST SIDE	5-11-06	1/8"=1'-0"
PROJECT MANAGER:	JUH	GRAPHIC SCALE:
JOB CAD/DRAWN:	DAH	0"
A/E OF RECORD:	FWJ	
SMIT CAD FILE:	MD102-08C06	
PROJECT NO.:	08006	

SHEET No.  
**MD102**