





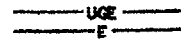

 

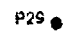


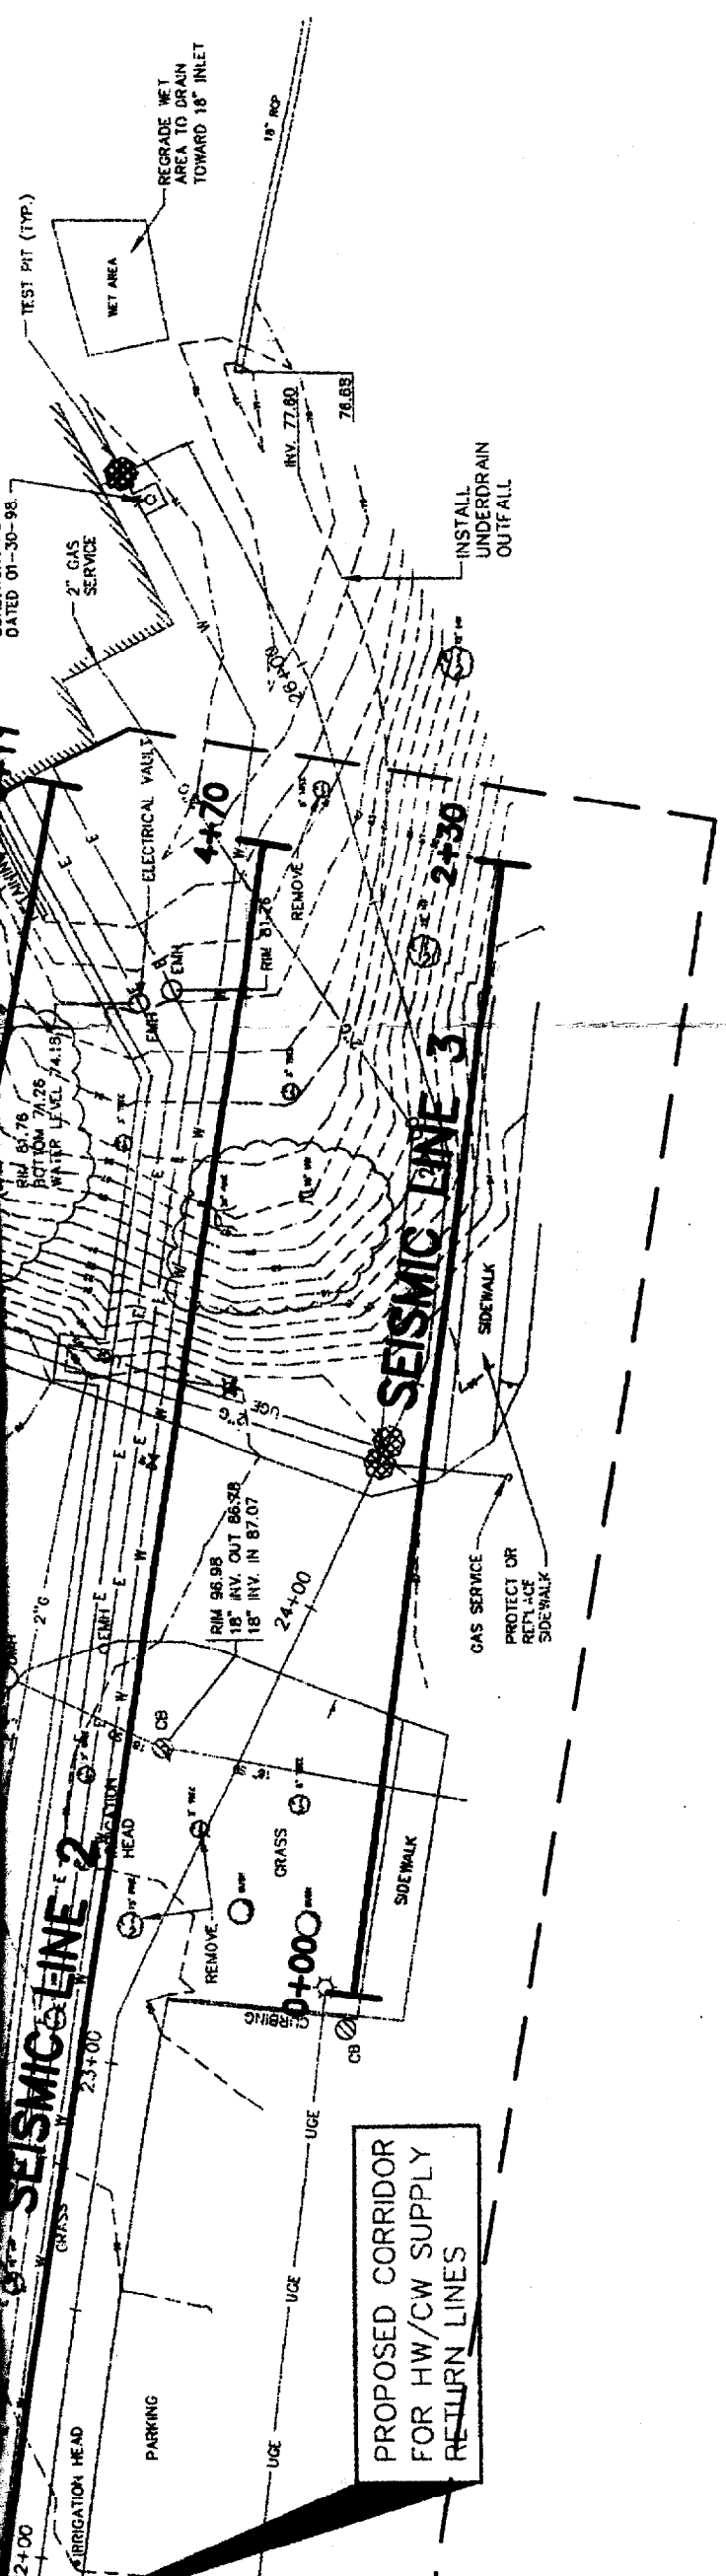


LEGEND

	SEISMIC LINE		SIGN
	UTILITY DESIGNATION SURVEY AREA		FIRE HY
	CONTOUR		GATE V.
	UNDERGROUND ELECTRIC NOT DESIGNATED BY HR, SHOWN ON BASE PLAN		CATCH
	WATER LINE NOT DESIGNATED BY HR, SHOWN ON BASE PLAN		MANHOL
	BORING		LIGHT
			PROPOS

NOTE:

Modified from site plan provided by DeLuca-Hoffman Associates, Inc.



RE: 2nd Complex
 215 B002 # 030775



BORING

PLATE 1
 SITE PLAN
 UNUM LIFE INSURANCE
 HOME OFFICE CAMPUS
 SOUTH PORTLAND, MAINE

FILE 03G46 | JULY, 2003

HAGER-RICHTER GEOSCIENCE, INC.
 SALEM, NEW HAMPSHIRE

