


**NOTE:**  
1. SEE SHEET M-001 FOR LEGEND AND ABBREVIATIONS.

**KEYED NOTE:**  
① UNIT MUST BE MOUNTED LEVEL. VERIFY THAT ADEQUATE HEIGHT IS PROVIDED BETWEEN BASE OF UNIT AND FLOOR TO ALLOW ADEQUATE DRAIN TRAPPING.



**J8** GROUND LEVEL PART PLAN  
1/4"=1'-0" M-401

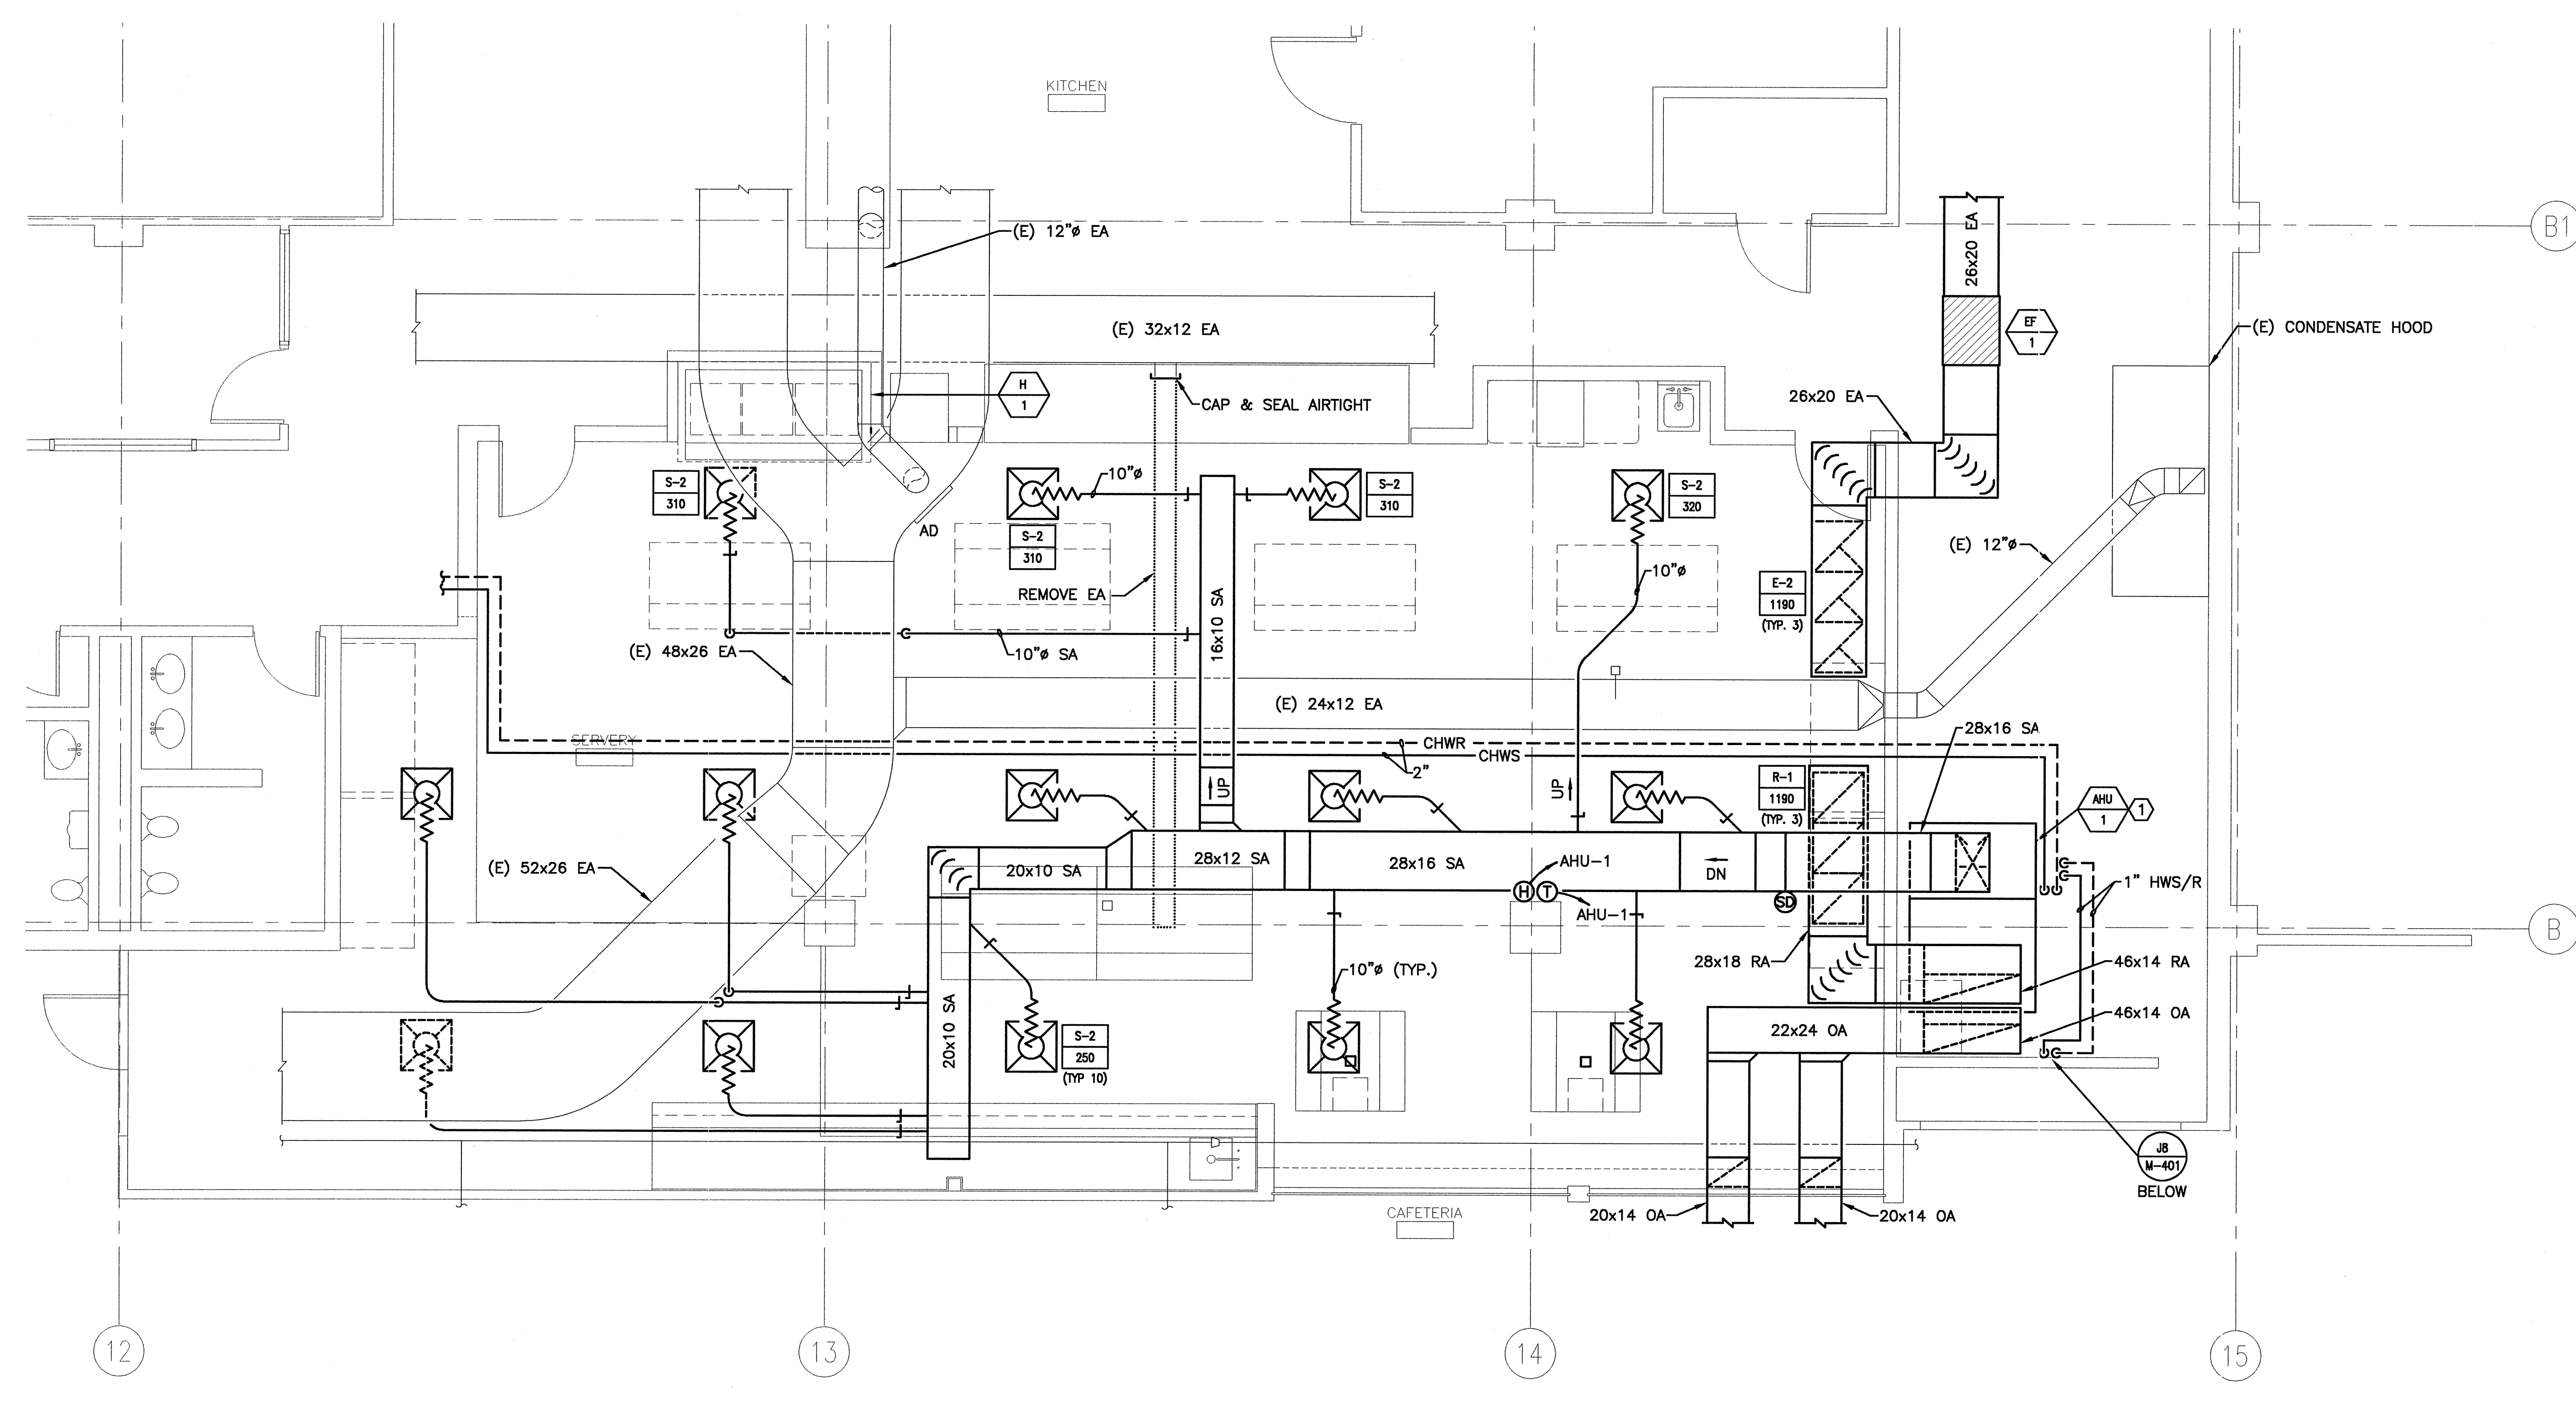

**A1** SERVERY AREA HVAC PART PLAN  
1/4"=1'-0" M-101



ARCHITECTURE ENGINEERING PLANNING  
SMART  
144 Fore Street/P.O. Box 618  
Portland, Maine 04104  
tel. (207) 772-3846  
fax. (207) 772-1070

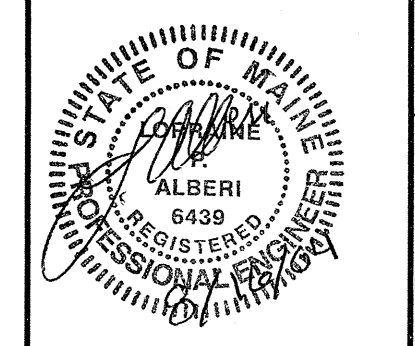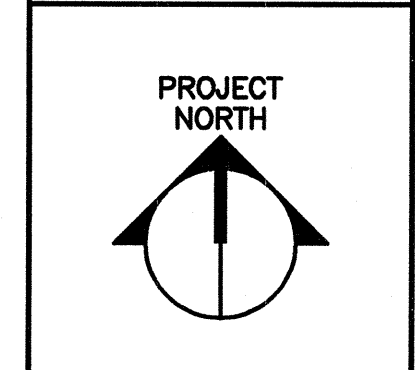

PROJECT TITLE: UNIMPROVIDENT CORPORATION  
HO-1 BEACON PHASE II  
PORTLAND, MAINE

CURRENT ISSUE STATUS:  
**ISSUED FOR CONSTRUCTION**  
8-16-2004

REV	DESCRIPTION	DATE
0	ISSUED FOR CONSTRUCTION	8-16-04

GRAPHIC SCALE:  
0" 1"

SCALE: AS NOTED  
PROJECT MANAGER: JLH  
JC/DRAWN BY: CEB/BGG  
A/E OF RECORD: LPA  
CAD FILE: M-401-04054  
PROJECT NO: 04054-00  
DATE: 8-16-04

SHEET TITLE:  
**PART PLAN**

SHEET No.  
**M-401**