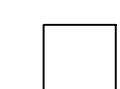

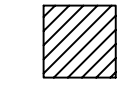



FLOOR FINISH LEGEND:

CARPET LEGEND:

- CPT-1  MILLIKEN CARPET
BUCCANEER
CUSTOM COLOR
- CPT-2  MILLIKEN CARPET
COLOR ACCENTS
AFRICAN VIOLET 182
- CPT-3  MILLIKEN CARPET
COLOR ACCENTS
CATKIN 745
- CPT-4  MILLIKEN CARPET
SQUIGGLES
EXISTING COLOR

0	ISSUED FOR CONSTRUCTION	6-2-03
REV.	DESCRIPTION	DATE

**ISSUED FOR CONSTRUCTION
6-2-03**

CURRENT ISSUE STATUS:		

SMRT ARCHITECTURE ENGINEERING PLANNING
 SMRT
 144 Fore Street, P.O. Box 618
 Portland, Maine 04104
 tel. (207) 772-3846
 fax. (207) 772-1070

**UNUMPROVIDENT HO1
THE BEACON**
 PORTLAND, ME.

PROJECT: **FINISH FLOOR PLAN**

SHEET TITLE:	
SCALE: 1/8"=1'-0"	DATE: 6-2-03
PROJECT MANAGER: JLH	GRAPHIC SCALE: 0" 1"
JOB CAP/DRAWN: RJL	
A/E OF RECORD: JLH	SHEET No.
SMRT CAD FILE: AF101-02140	AF101
PROJECT No. 02140	