



Thursday, October 2, 2014 12:43:31 PM CHELSEA LIPHAM
 H:\MASTER PROJ FILES\2014\10 WORKING FILES\02 ARCHITECTURAL\UNUM CAD\SHEETS\PHASING PLANS.DWG

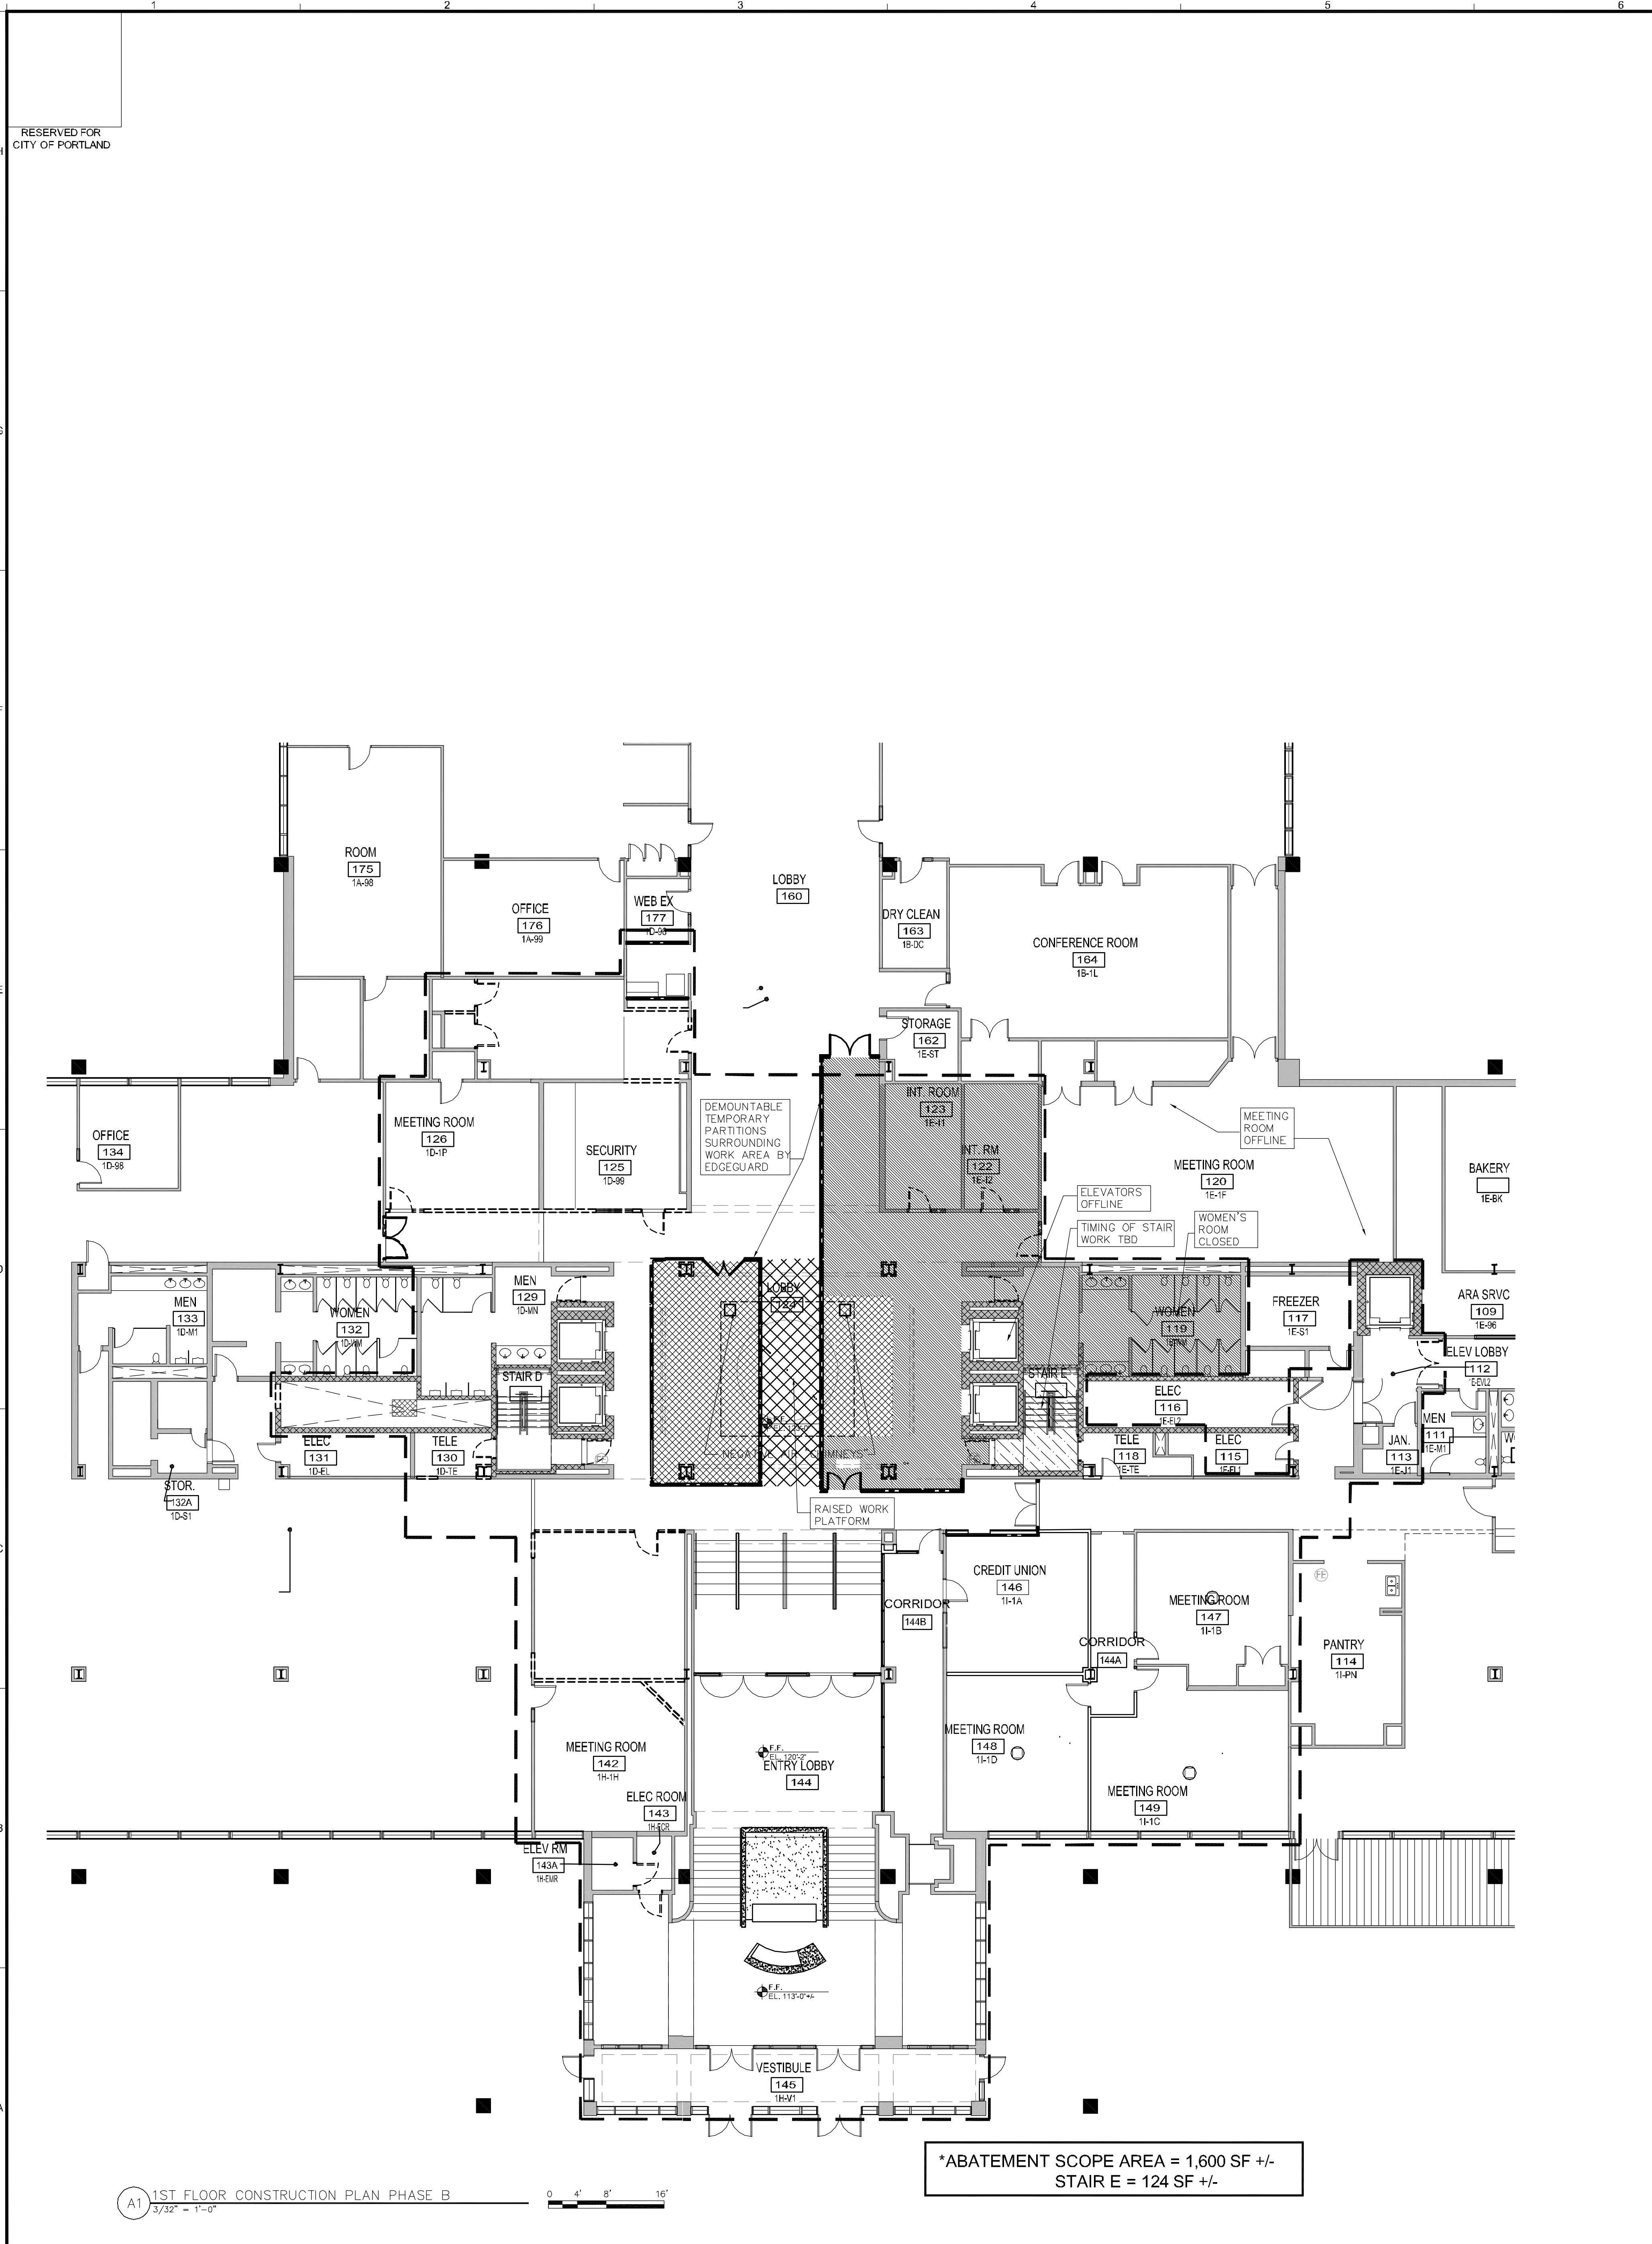

A1 1ST FLOOR CONSTRUCTION PLAN PHASE B
 3/32" = 1'-0"

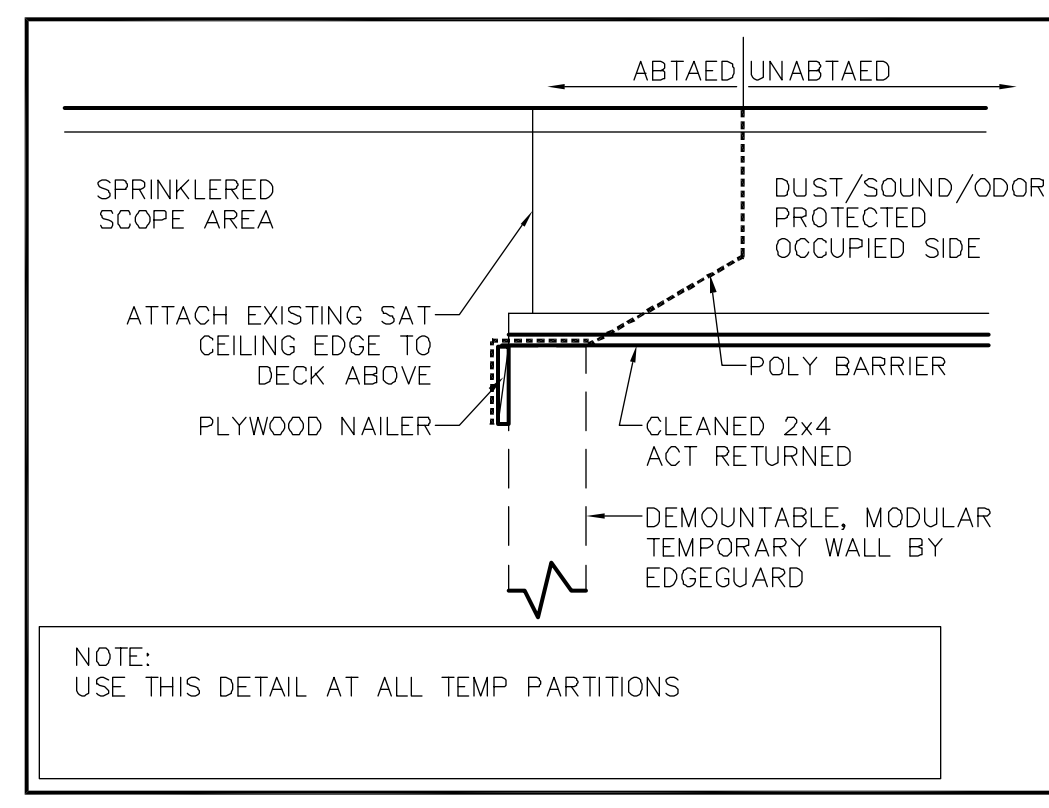

GENERAL PHASING NOTES


1. PHASING PLANS ARE SUGGESTED ONLY AND MAY NOT SHOW ALL AREAS.
2. TEMPORARY PARTITIONS SHOWN FOR REFERENCE ONLY. NOT ALL ITEMS ARE SHOWN. INSTALL TEMPORARY PARTITIONS AS NEEDED TO SURROUND WORK AREAS.
3. ALL TEMPORARY PARTITIONS SURROUNDING WORK AREA TO EXTEND FROM FLOOR TO DECK ABOVE. ALL TEMPORARY PARTITIONS TO BE MODULAR, DEMOUNTABLE TYPE BY EDGE GUARD.
4. ALL EXISTING FLOORING IS TO BE PROTECTED, UNO. DO NOT ATTACHED ANY TEMPORARY PARTITIONS DIRECTLY THROUGH FINISH FLOORING.
5. POLY BARRIERS TO BE INSTALLED WHERE SHOWN AND AS NEEDED PER BEST PRACTICES.

CONSTRUCTION PHASING LEGEND

- ABATEMENT / SPRINKLER / NEW WORK
- SPRINKLER WORK ONLY
- RAISED WORK PLATFORM
- STAGING AREA - DUMPSTER / AIR REMOVAL
- TIMING OF WORK TBD / FLEXIBLE
- POLY BARRIER

CONSTRUCTION PHASING SCHEDULE

- PHASE B (1ST FL):**
- NOTE: BEGIN 1ST FLOOR PHASE B ABATEMENT DIRECTLY FOLLOWING COMPLETION OF 1ST FLOOR PHASE A ABATEMENT.**
1. ABATE
 2. BUILD NEW WALLS. ADD CEILINGS. COMPLETE NEW CONSTRUCTION
 3. MOVE TO 1ST FLOOR PHASE C
 4. SECURITY CAN START MOVING INTO INTERVIEW ROOMS SPACE (TEMPORARY)

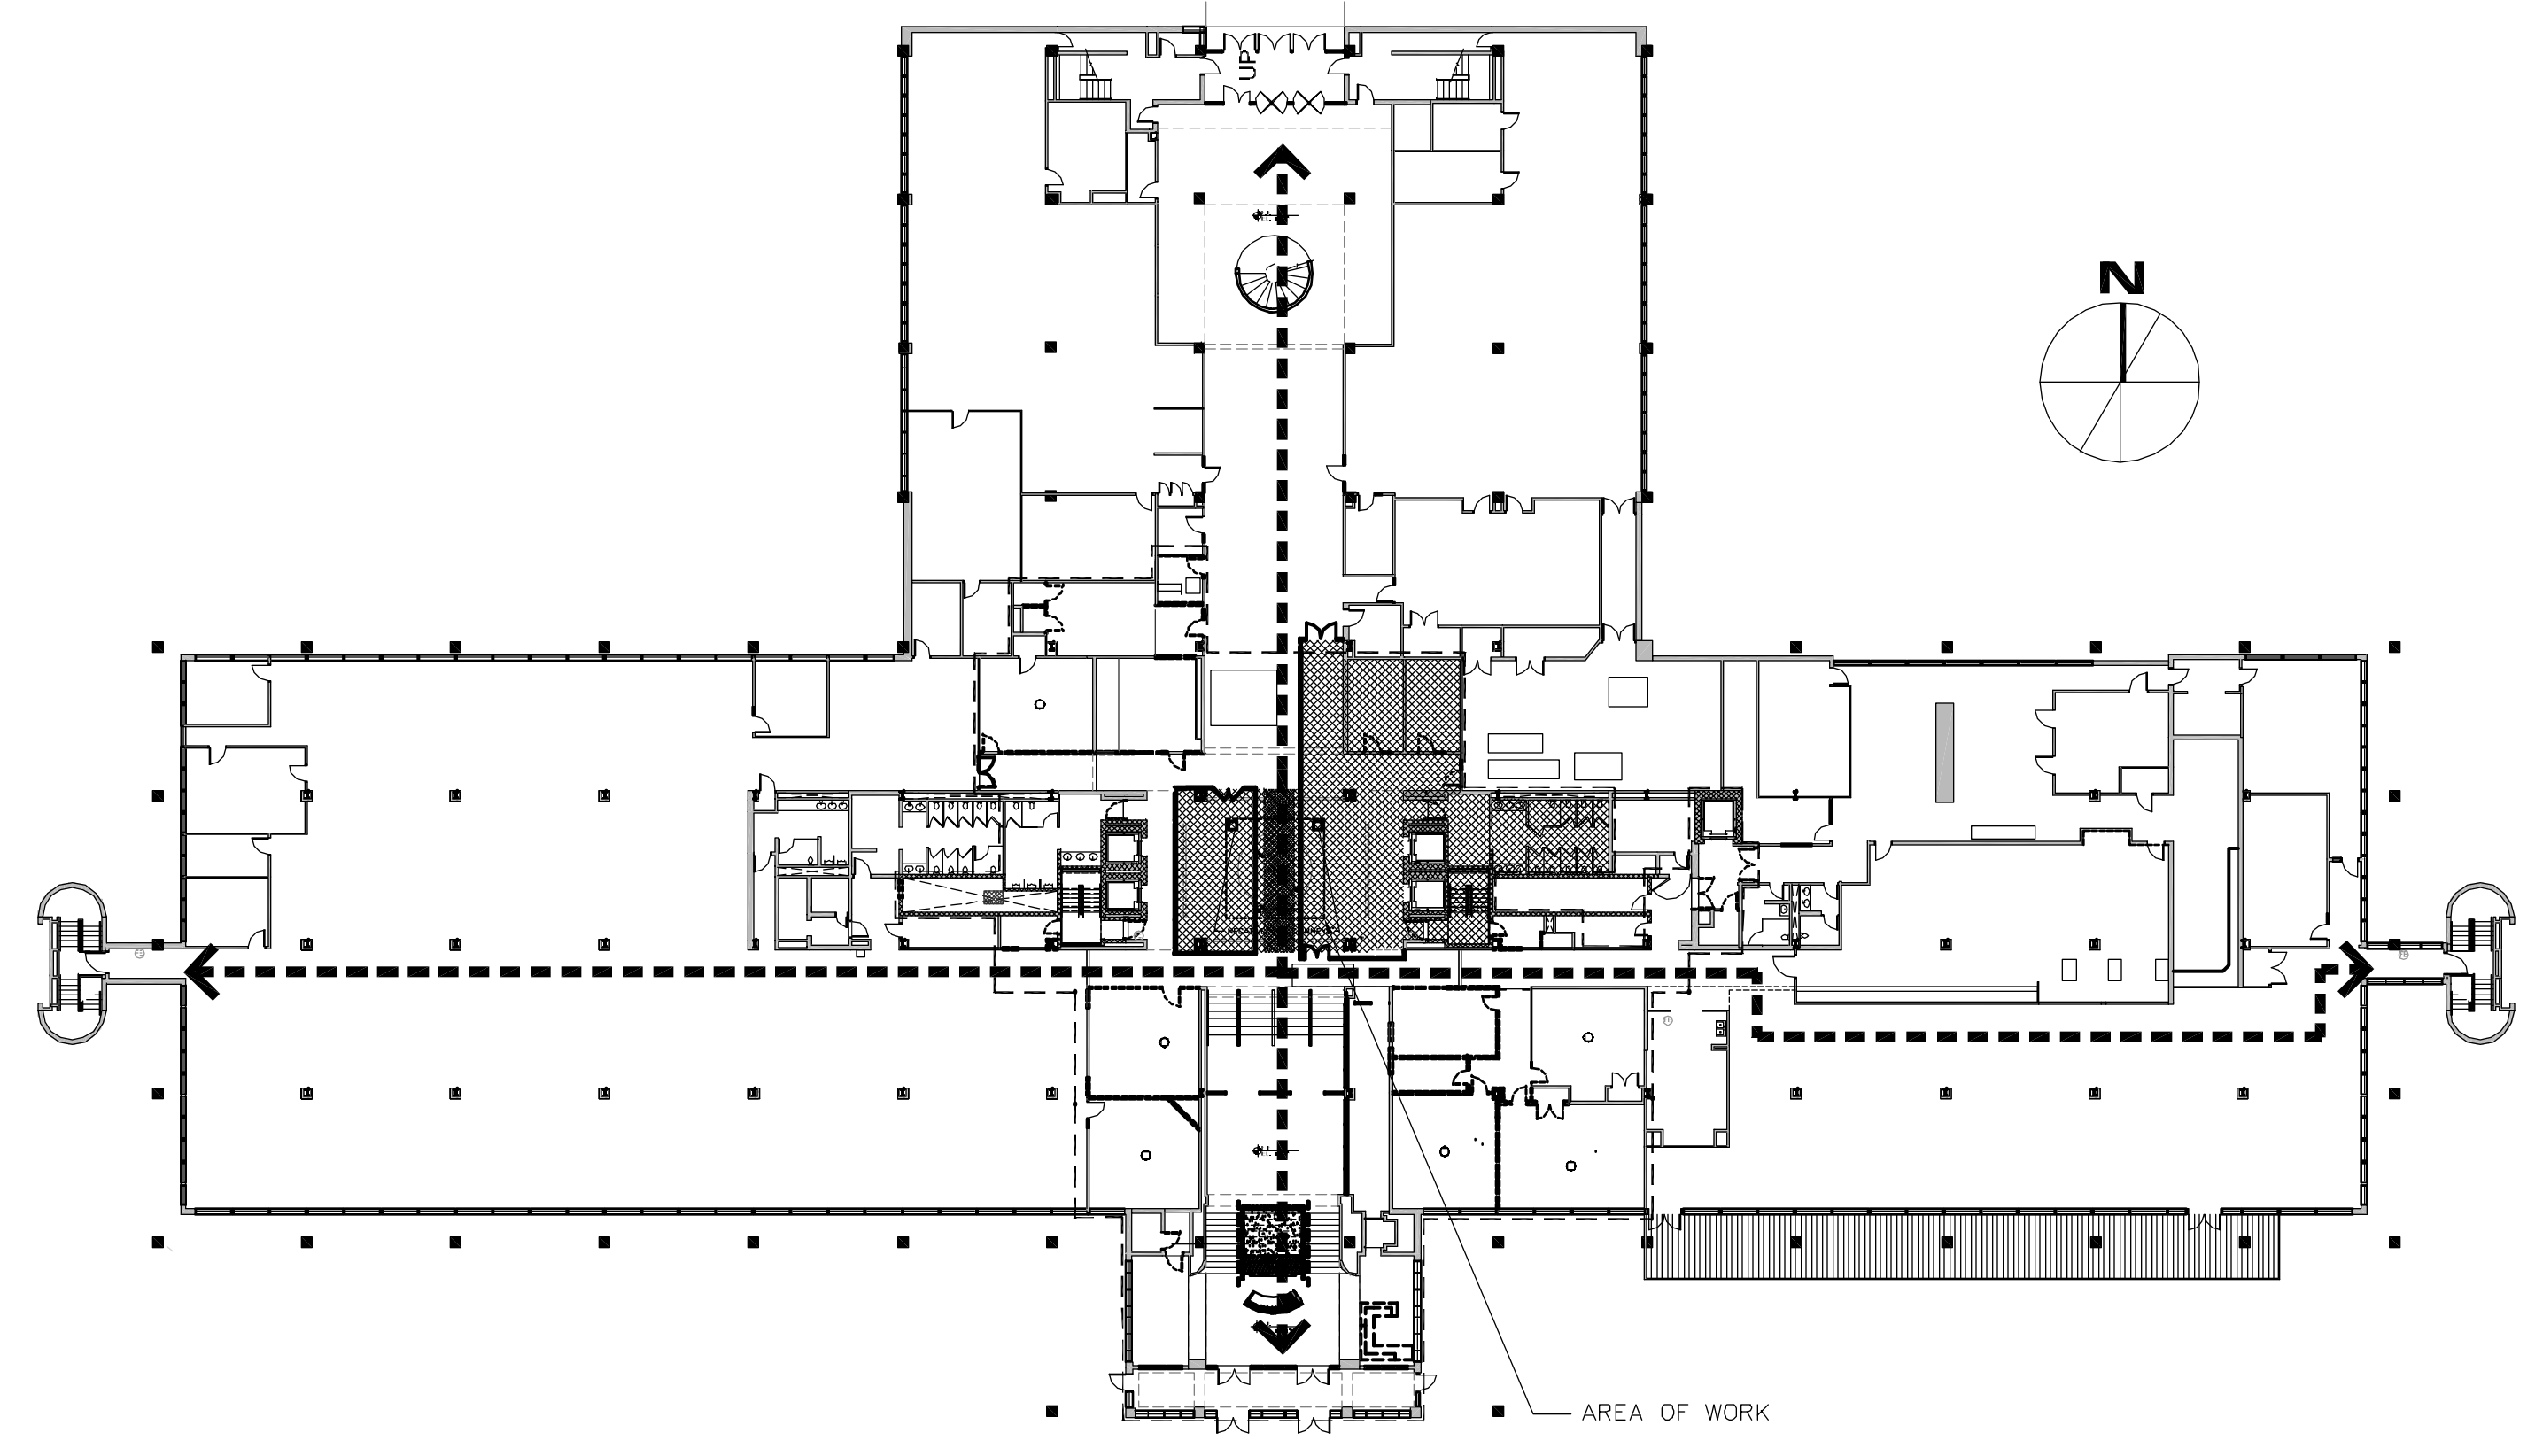

F1 1ST FLOOR CONSTRUCTION OVERALL PLAN PHASE B
 1/32" = 1'-0"

P D T
ARCHITECTS
 49 DARTMOUTH STREET
 PORTLAND, MAINE 04101
 207-775-1099
 www.pdtarch.com


Allied
Engineering
 Structural Mechanical
 Electrical Commissioning

160 Veranda Street
 Portland, Maine 04103
 T: 207-221-2260
 F: 207-221-2266
 Web: www.allied-eng.com

allied Project No:
 CAD File:

COPYRIGHT 2014
 PDT Architects
 Reuse or reproduction of the
 contents of this document is not
 permitted without written
 permission of PDT Architects.

2014 UNUM - HOI Interior Renovations
 PORTLAND, MAINE

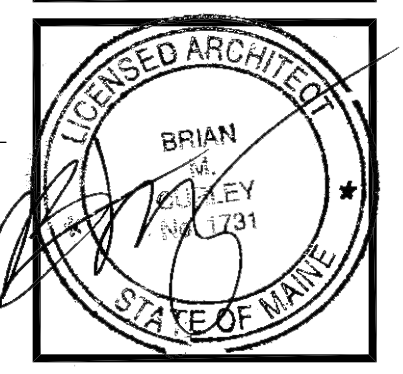

PDT JOB NO.
 13-096

DRAWN
 JRB

SCALE
 1/8" = 1'-0"

ISSUE: 2 Oct 2014
 PERMIT SET

TITLE
 FIRST FLOOR
 CONSTRUCTION
 PHASE B

SHEET

A008