


RESERVED FOR CITY OF PORTLAND

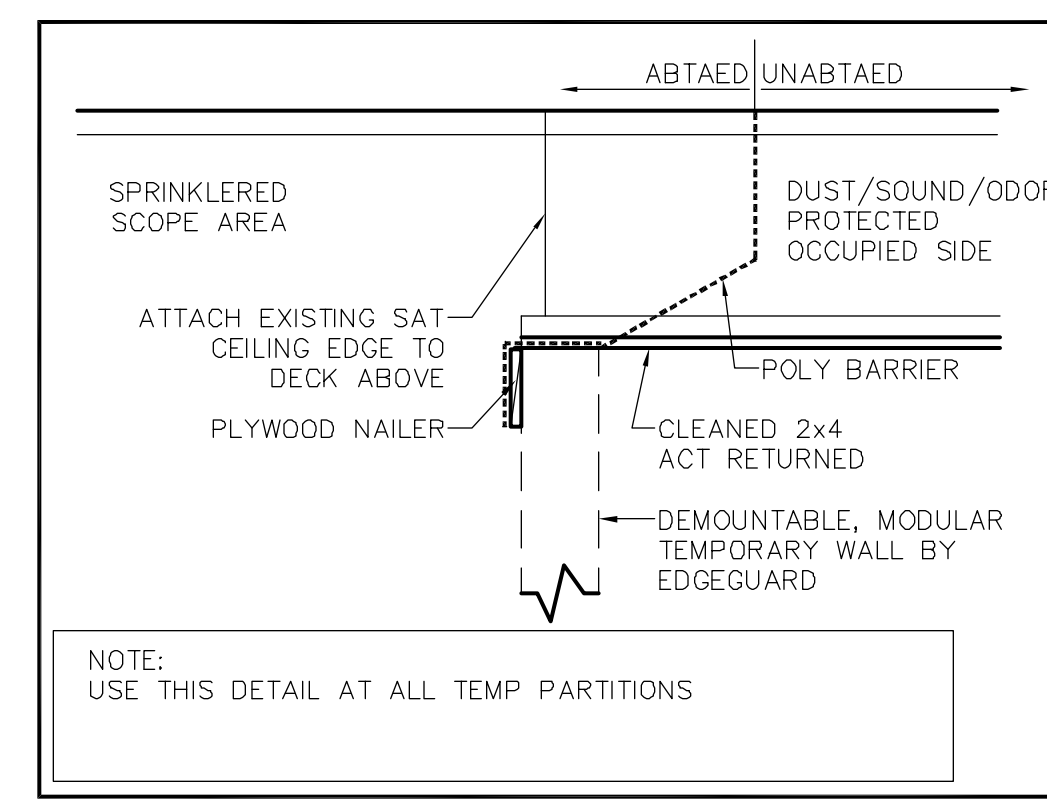

GENERAL PHASING NOTES

1. PHASING PLANS ARE SUGGESTED ONLY AND MAY NOT SHOW ALL AREAS.
2. TEMPORARY PARTITIONS SHOWN FOR REFERENCE ONLY. NOT ALL ITEMS ARE SHOWN. INSTALL TEMPORARY PARTITIONS AS NEEDED TO SURROUND WORK AREAS.
3. ALL TEMPORARY PARTITIONS SURROUNDING WORK AREA TO EXTEND FROM FLOOR TO DECK ABOVE. ALL TEMPORARY PARTITIONS TO BE MODULAR, DEMOUNTABLE TYPE BY EDGEGUARD.
4. ALL EXISTING FLOORING IS TO BE PROTECTED, UNO. DO NOT ATTACHED ANY TEMPORARY PARTITIONS DIRECTLY THROUGH FINISH FLOORING.
5. POLY BARRIERS TO BE INSTALLED WHERE SHOWN AND AS NEEDED PER BEST PRACTICES.

CONSTRUCTION PHASING LEGEND

- ABATEMENT / SPRINKLER / NEW WORK
- SPRINKLER WORK ONLY U.N.O.
- RAISED WORK PLATFORM
- STAGING AREA - DUMPSTER / AIR REMOVAL
- TIMING OF WORK TBD / FLEXIBLE
- POLY BARRIER

CONSTRUCTION PHASING SCHEDULE


PRIOR TO STAR OF PHASE C, ENLARGE NORTH OPENING FROM OPEN OFFICE INTO LOBBY TO ENSURE PROPER EGRESS FOR DURATION OF PHASE C CONSTRUCTION.

PHASE C (1ST FL):


NOTE: BEGIN 1ST FLOOR PHASE C ABATEMENT DIRECTLY FOLLOWING COMPLETION OF 1ST FLOOR PHASE B ABATEMENT.

DURING PHASE C, SECURITY OFFICES WILL MOVE INTO TEMPORARY LOCATION AT COMPLETED INTERVIEW ROOMS.

1. ABATE
2. BUILD NEW WALLS, ADD CEILINGS, COMPLETE NEW CONSTRUCTION
3. MOVE TO 1ST FLOOR PHASE D
4. REMOVE CONSTRUCTION PARTITIONS NO LONGER IN USE.

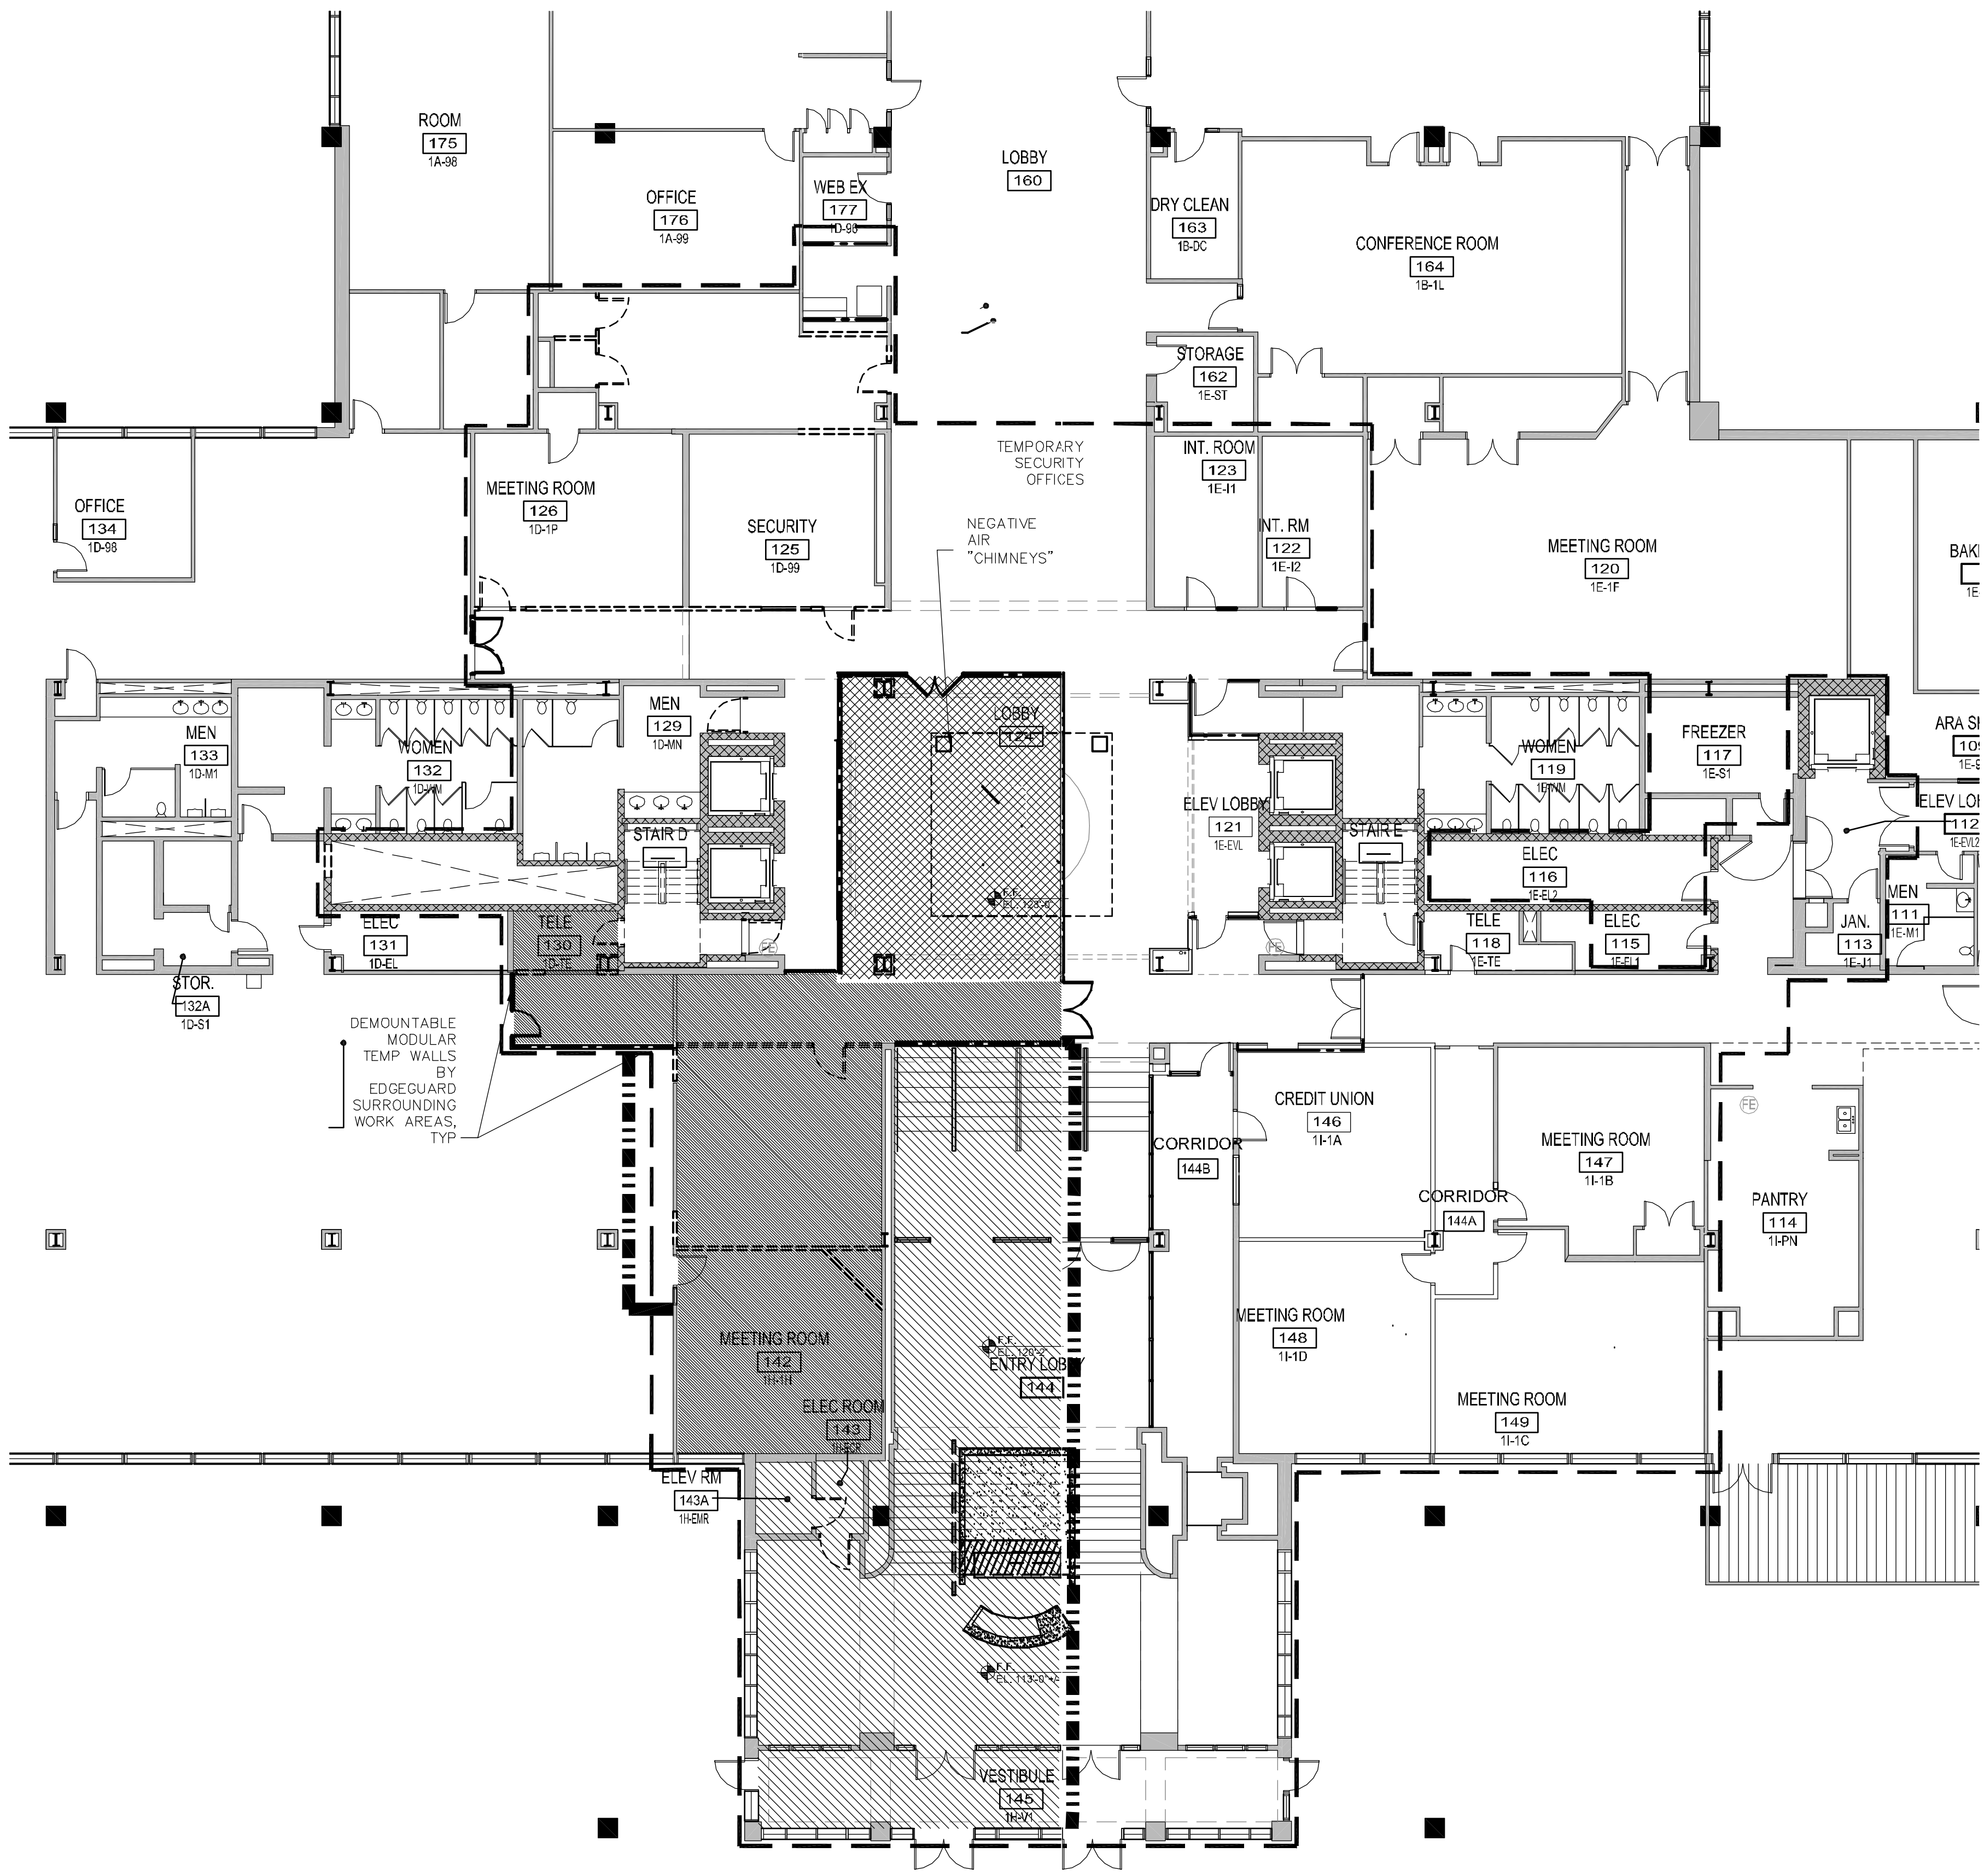


*ABATEMENT SCOPE AREA = 1,400 SF +/-
RENOVATED SCOPE AREA = 3,354 SF +/-

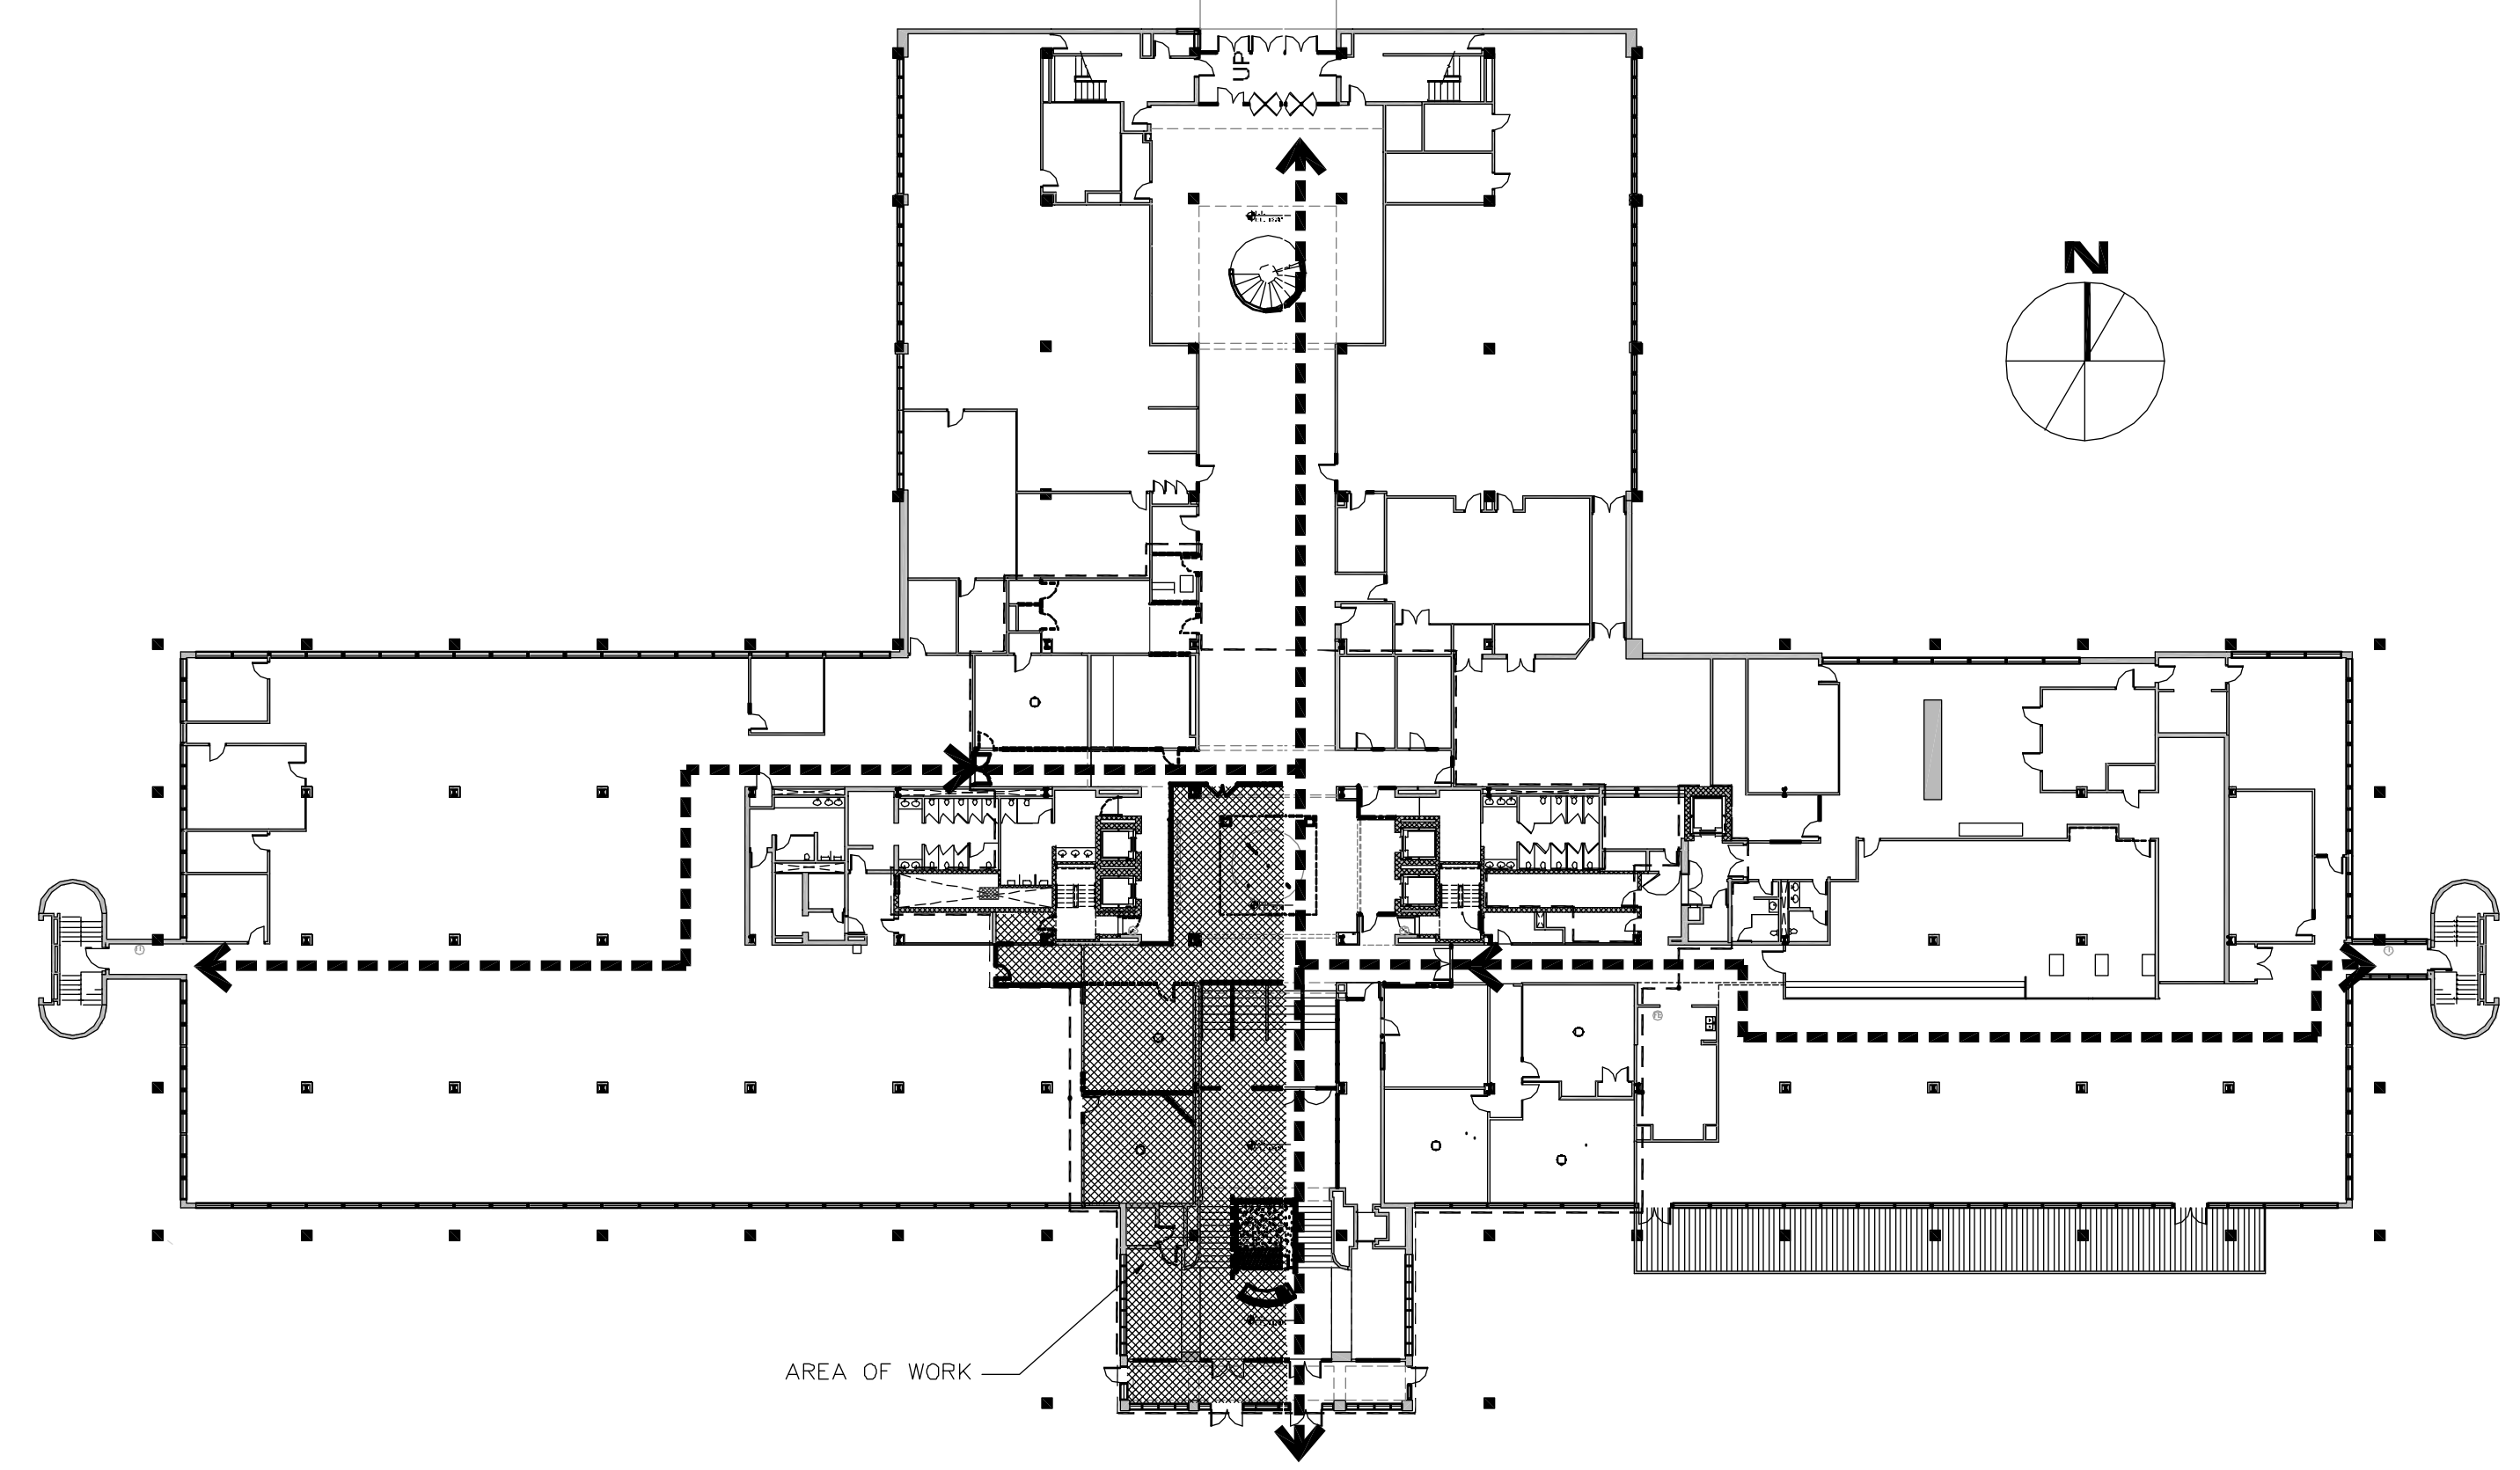

A1 1ST FLOOR CONSTRUCTION PLAN PHASE C
3/32" = 1'-0"


F1 1ST FLOOR CONSTRUCTION OVERALL PLAN PHASE C
1/32" = 1'-0"

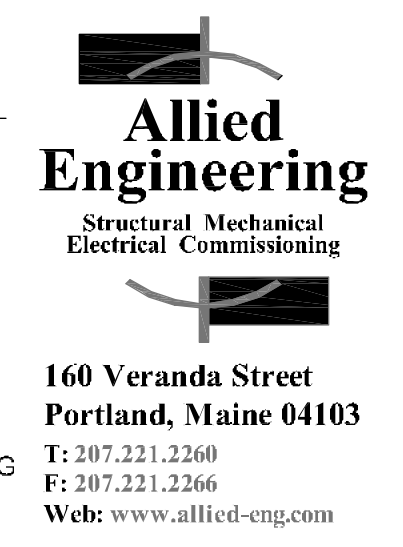

allied Project No:
CAD File:

COPYRIGHT 2014
PDT Architects
Reuse or reproduction of the
contents of this document for any
purpose without written
permission of PDT Architects.

2014 UNUM - HOI Interior Renovations
P O R T L A N D , M A I N E

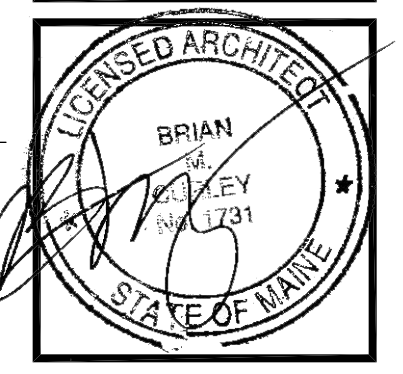

PDT JOB NO.
13-096

DRAWN
JRB

SCALE
1/8" = 1'-0"

ISSUE: 2 Oct 2014
PERMIT SET

TITLE
FIRST FLOOR
CONSTRUCTION
PHASE C

SHEET

A009

Thursday, October 2, 2014 12:48:57 PM CHELSEA_LPHAM

H:\MASTER PROJ FILES\2\UNUM 2014\10 WORKING FILES\02 ARCHITECTURAL\UNUM CAD\SHEETS\PHASING PLANS.DWG