




RESERVED FOR CITY OF PORTLAND

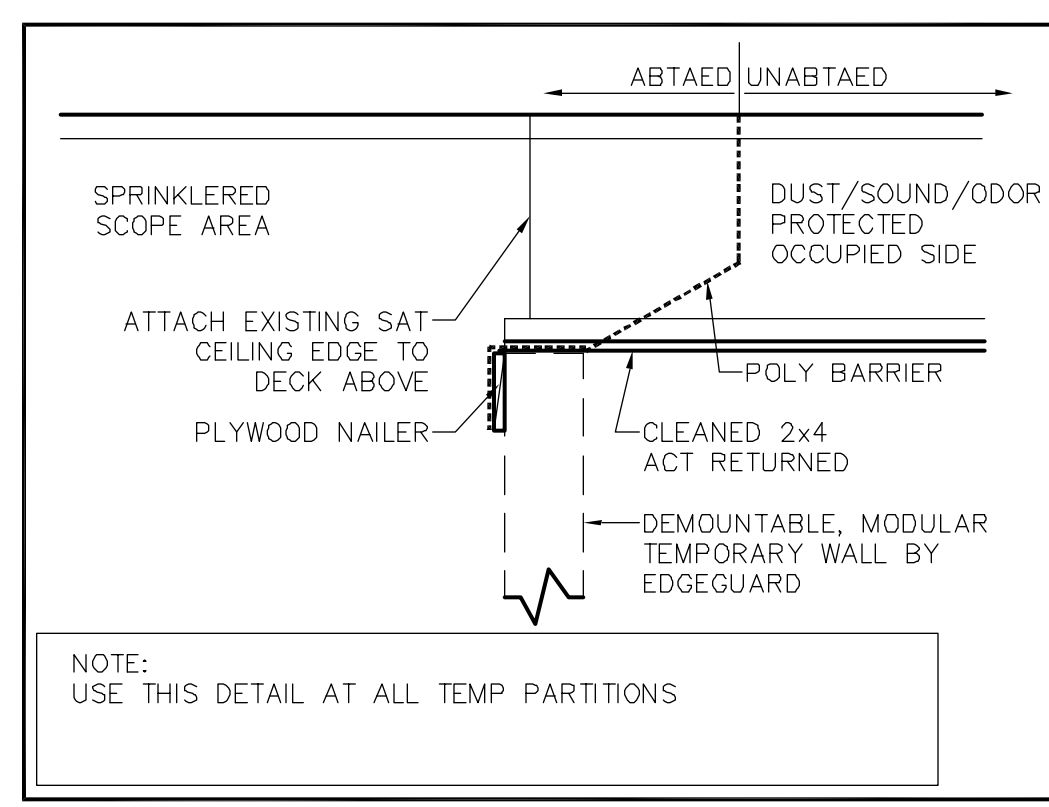

- GENERAL PHASING NOTES**
1. PHASING PLANS ARE SUGGESTED ONLY AND MAY NOT SHOW ALL AREAS.
 2. TEMPORARY PARTITIONS SHOWN FOR REFERENCE ONLY. NOT ALL ITEMS ARE SHOWN. INSTALL TEMPORARY PARTITIONS AS NEEDED TO SURROUND WORK AREAS.
 3. ALL TEMPORARY PARTITIONS SURROUNDING WORK AREA TO EXTEND FROM FLOOR TO DECK ABOVE. ALL TEMPORARY PARTITIONS TO BE MODULAR, DEMOUNTABLE TYPE BY EDGEGUARD.
 4. ALL EXISTING FLOORING IS TO BE PROTECTED, UNO. DO NOT ATTACHED ANY TEMPORARY PARTITIONS DIRECTLY THROUGH FINISH FLOORING.
 5. POLY BARRIERS TO BE INSTALLED WHERE SHOWN AND AS NEEDED PER BEST PRACTICES.

- CONSTRUCTION PHASING LEGEND**
- ABATEMENT / SPRINKLER / NEW WORK
 - SPRINKLER WORK ONLY
 - RAISED WORK PLATFORM
 - STAGING AREA - DUMPSTER / AIR REMOVAL
 - TIMING OF WORK TBD / FLEXIBLE
 - POLY BARRIER

- CONSTRUCTION PHASING SCHEDULE**
- PHASE D (1ST FL):**
- NOTE: BEGIN 1ST FLOOR PHASE D ABATEMENT DIRECTLY FOLLOWING COMPLETION OF 1ST FLOOR PHASE C ABATEMENT.
1. ABATE
 2. REMOVE WORKING PLATFORMS
 3. BUILD NEW WALLS, ADD CEILINGS, COMPLETE NEW CONSTRUCTION
 4. SECURITY MOVES BACK INTO RENOVATED SPACE, PATCH AND REPAIR INTERVIEW ROOMS.

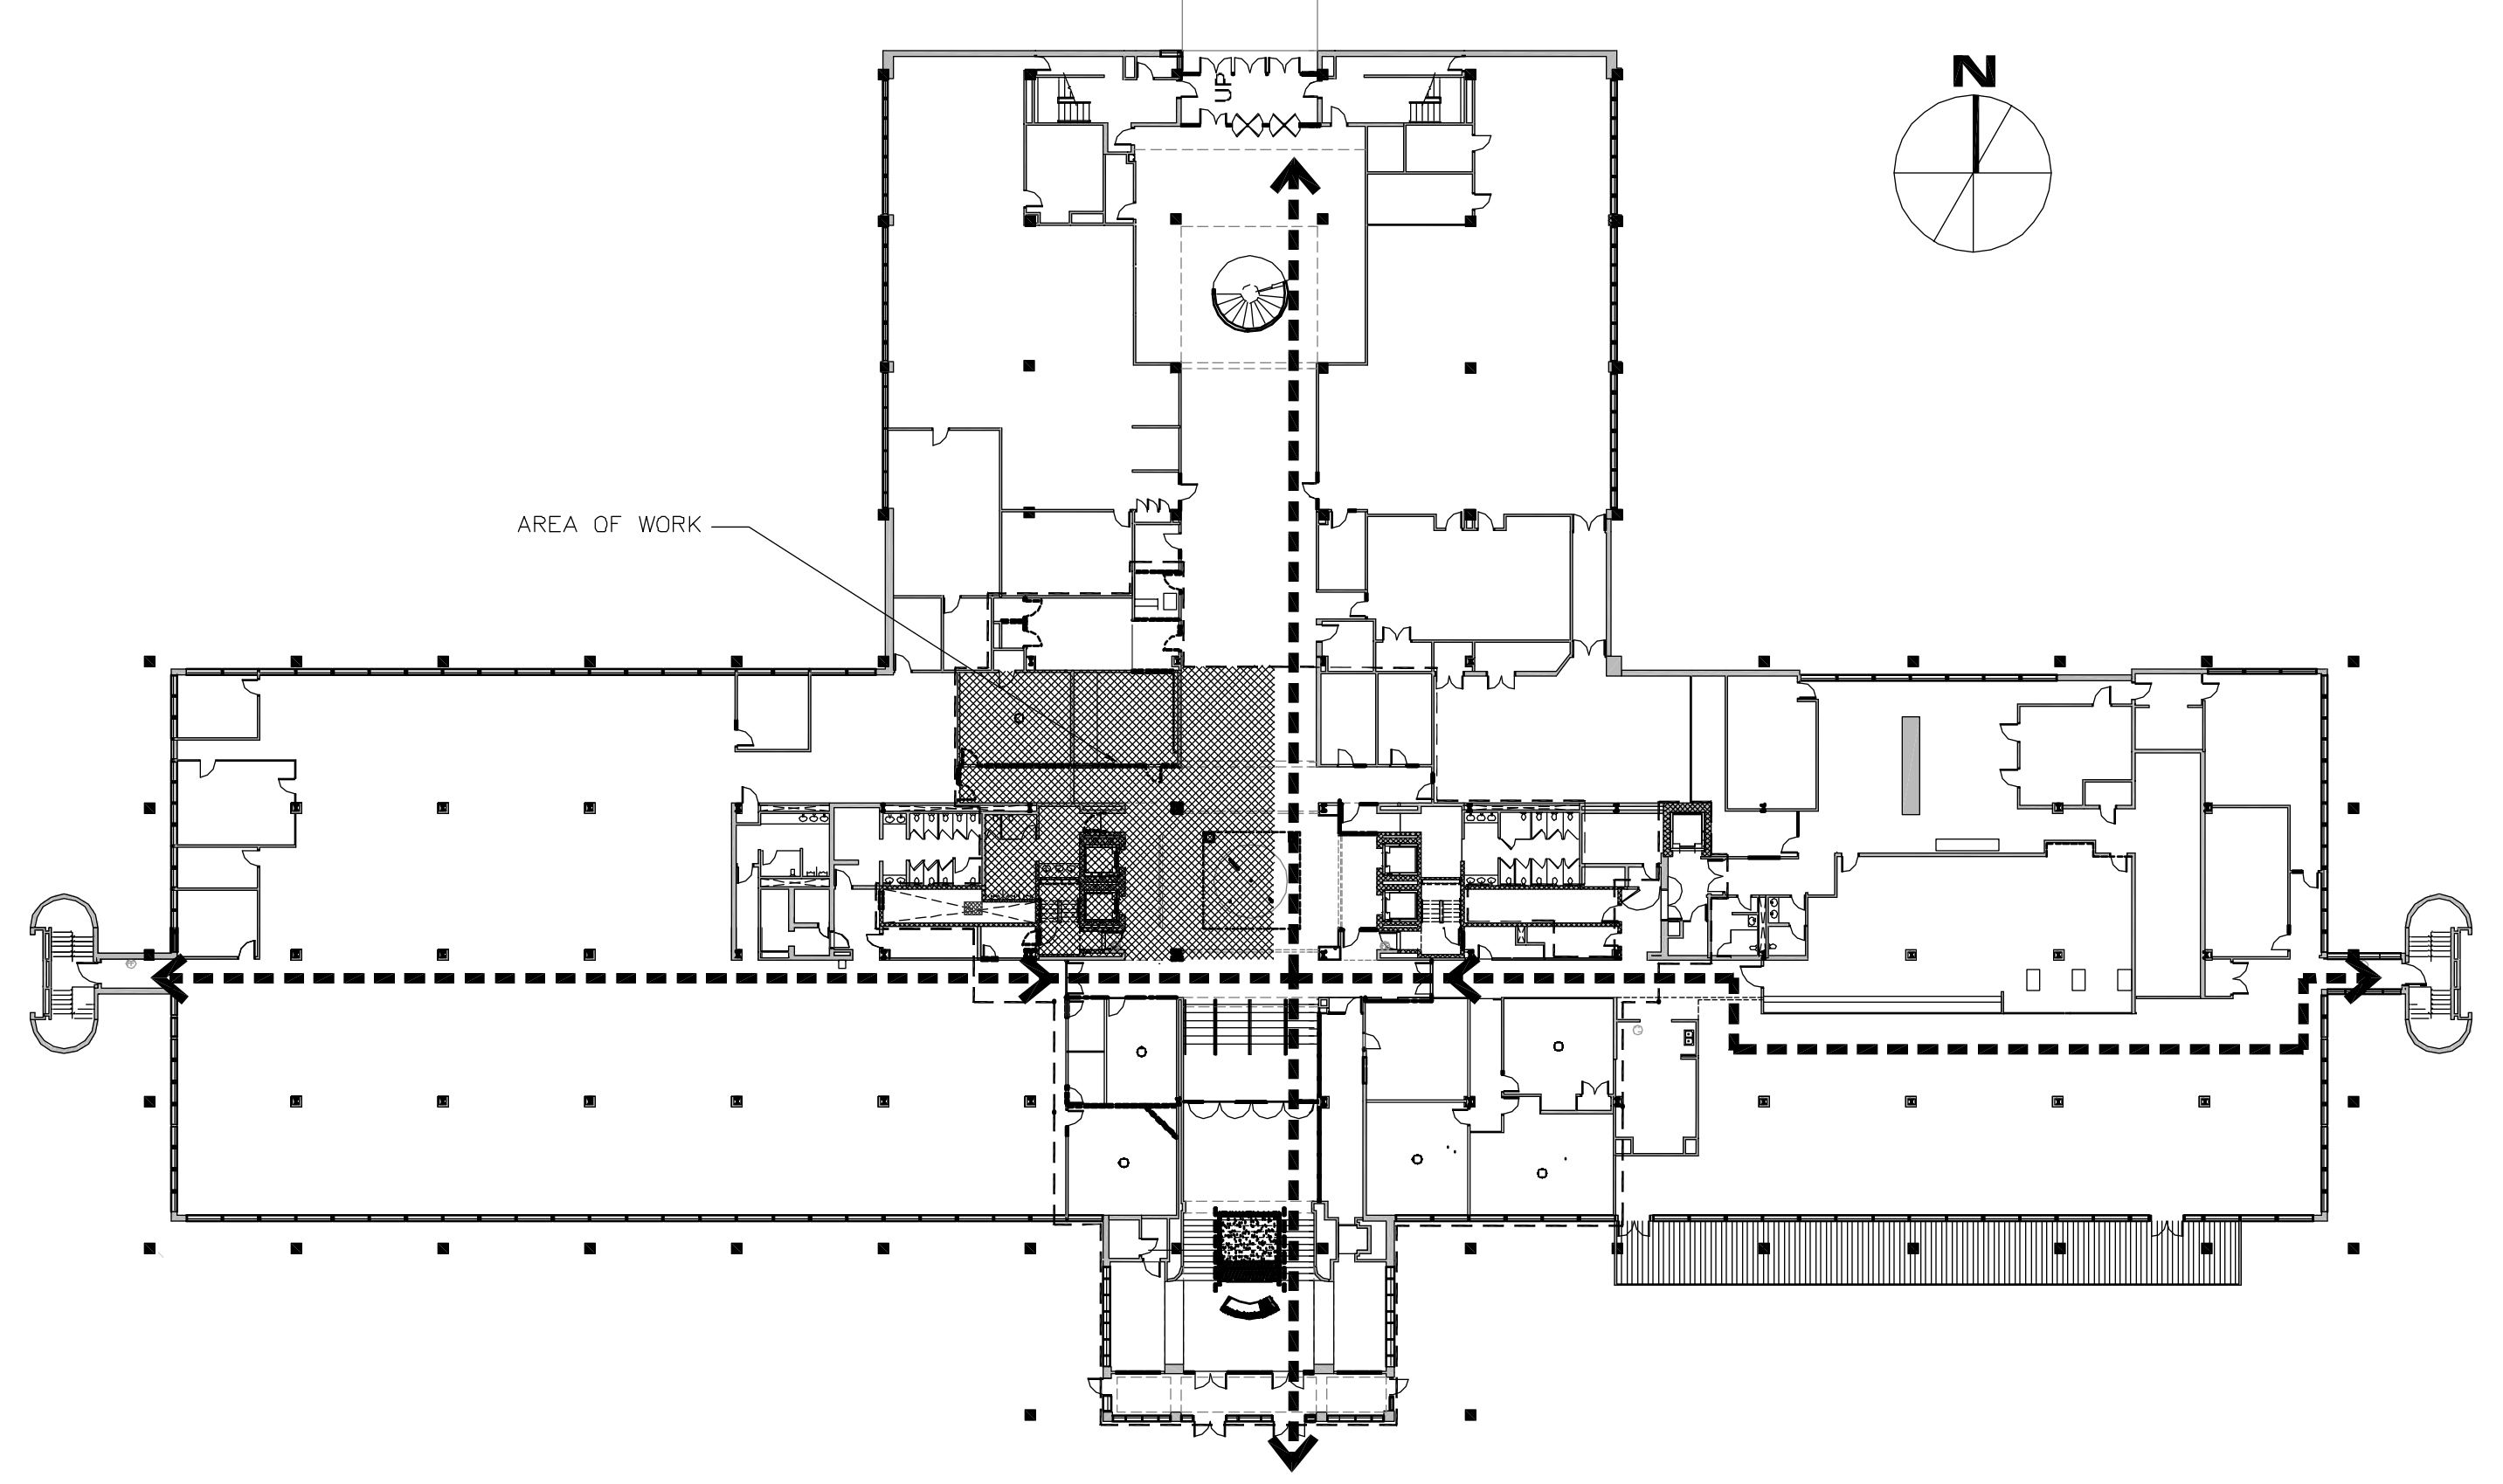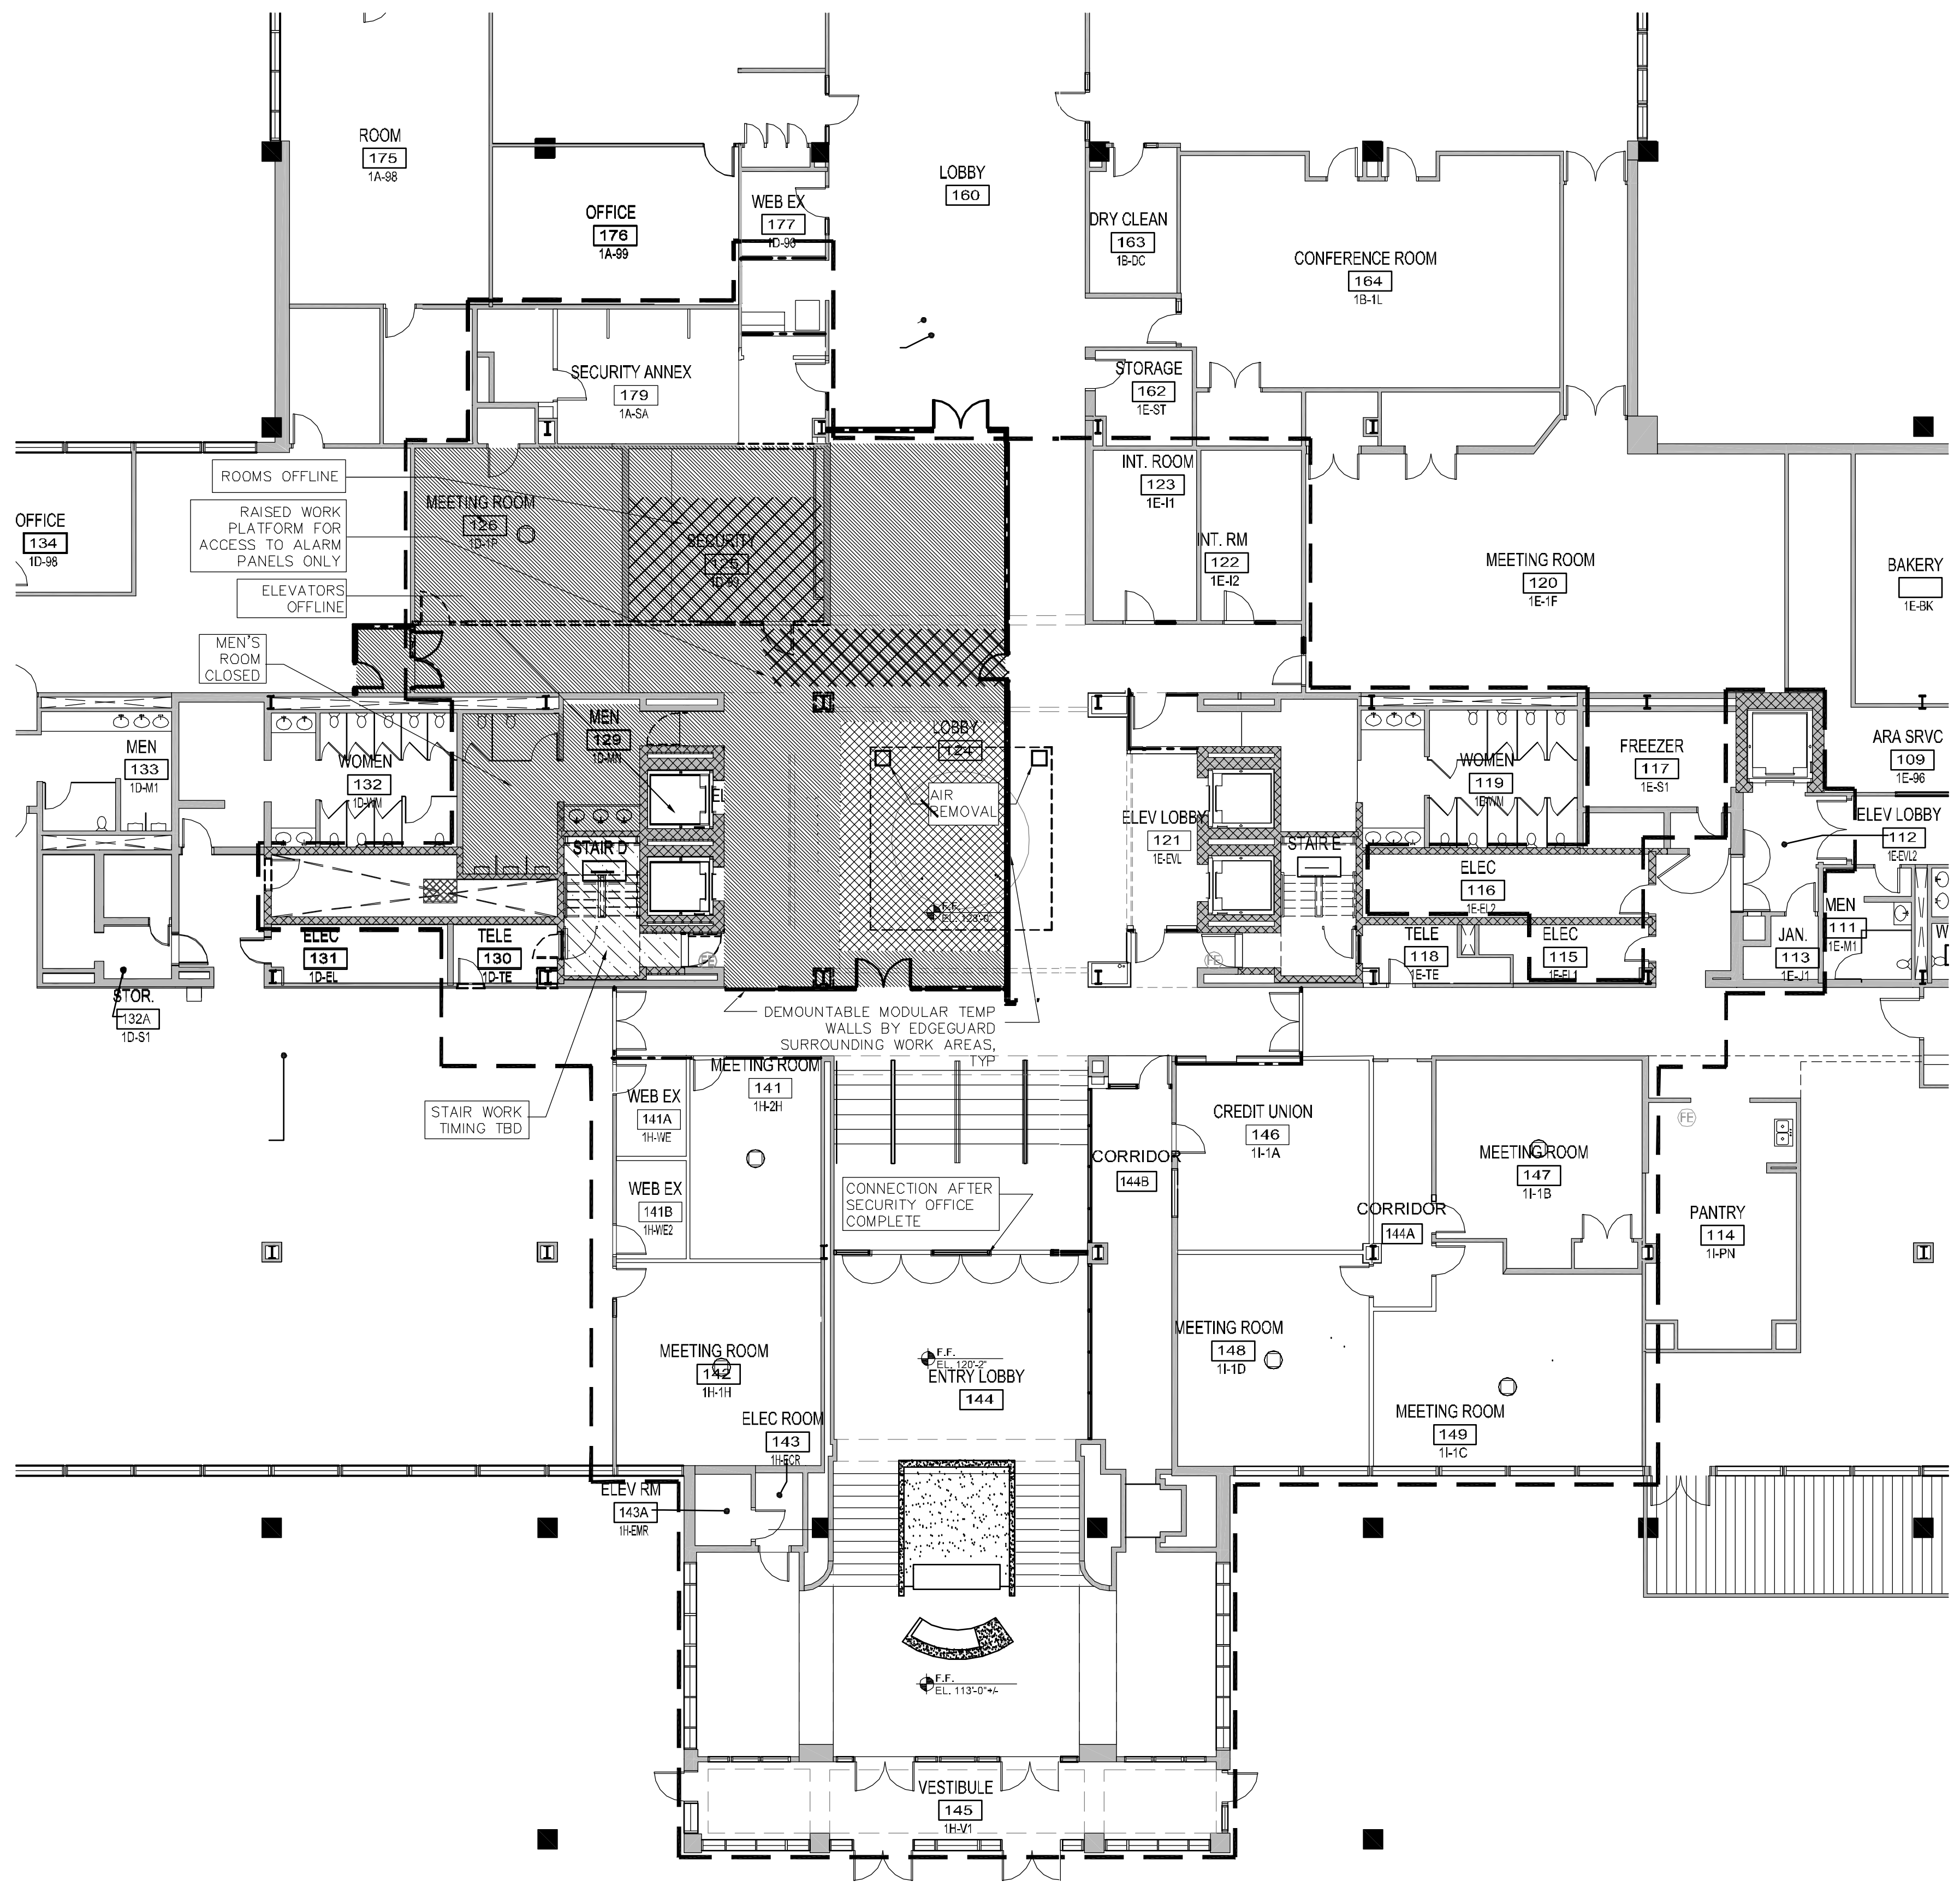

A1 1ST FLOOR CONSTRUCTION PLAN PHASE D
3/32" = 1'-0"

*ABATEMENT SCOPE AREA = 2,182 SF +/-
RENOVATED SCOPE AREA = 2,714 SF +/-
STAIR D = 124 SF +/-

F1 1ST FLOOR CONSTRUCTION OVERALL PLAN PHASE D
1/32" = 1'-0"

PDT ARCHITECTS
49 DARTMOUTH STREET
PORTLAND, MAINE 04101
207-775-1099
www.pdtarchts.com

Allied Engineering
Structural Mechanical
Electrical Commissioning
160 Veranda Street
Portland, Maine 04103
T: 207-221-2260
F: 207-221-2266
Web: www.allied-eng.com

allied Project No:
CAD File:

COPYRIGHT 2014
PDT Architects
Reuse or reproduction of the
contents of this document is not
permitted without written
permission of PDT Architects.

2014 UNUM - HOI Interior Renovations
P O R T L A N D , M A I N E

LICENSED ARCHITECT
BRIAN J. BRYAN
10/1/2011
STATE OF MAINE

PDT JOB NO.
13-096

DRAWN
JRB

SCALE
1/8" = 1'-0"

ISSUE: 2 Oct 2014
PERMIT SET

TITLE
FIRST FLOOR
CONSTRUCTION
PHASE D

SHEET

A010

Thursday, October 2, 2014 12:59:59 PM CHELSEA_LPHAM

H:\MASTER PROJ FILES\UNUM 2014\10 WORKING FILES\02 ARCHITECTURAL\UNUM CAD\SHEETS\PHASING PLANS.DWG