


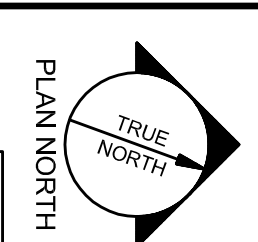

A1  
118" x 142"  
ELECTRICAL DEMOLITION PART PLAN - FIRST FLOOR

A9  
NOT TO SCALE  
FIRST FLOOR KEY PLAN

- B9 DEMOLITION NOTES**
- 1 REMOVE MASTER CLOCK, ALL WIRING AND WIRED CLOCKS IN THE AREA OF WORK.
  - 2 REMOVE CRESTON LOCAL SOUND SYSTEM CONTROL AND SPEAKERS AND TURN OVER TO OWNER
  - 3 REPLACE EXISTING FLOOR BOX - EXISTING WIRING TO REMAIN UNO
  - 4 REMOVE FLOOR BOX AND WIRING
  - 5 REMOVE EXISTING AREA OF REFUGE MASTER PANEL, WIRING SHALL REMAIN
  - 6 REPLACE EXISTING FLOOR BOX - EXISTING WIRING TO BE RELOCATED TO NEW TV AND CONSOLE LOCATIONS.
  - 7 REMOVE ALL STAIR LIGHTING AND WIRING - ALL FLOORS.
  - 8 REMOVE PROJECTOR STAND AND WIRING




TITLE  
ELECTRICAL DEMOLITION PART PLAN - FIRST FLOOR  
SHEET  
ED100

ISSUE 2 Oct 2014  
PERMIT SET

SCALE  
AS NOTED

PLOT JOB NO.  
13496  
DRAWN  
DLL

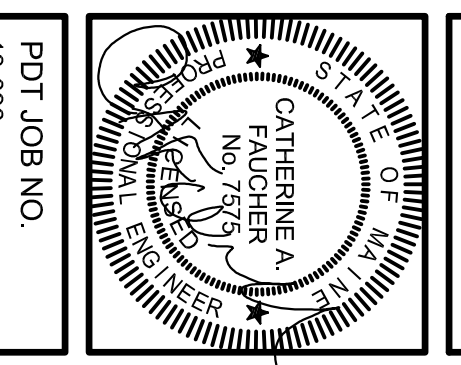

**2014 UNUM - HO1 Interior Renovations**  
PORTLAND, MAINE

Copyright 2014  
PDT Architects  
Maine is a registered professional engineer within the jurisdiction of the State of Maine.

160 Verneda Street  
Portland, Maine 04103  
E: 207.231.2349  
F: 207.231.2349  
Web: www.allied-eng.com



ARCHITECTS  
49 BARKMOUTH STREET  
PORTLAND, MAINE 04101  
P: 207.775-1939  
www.pdtrch.com

