




E1
1/8" = 1'-0"

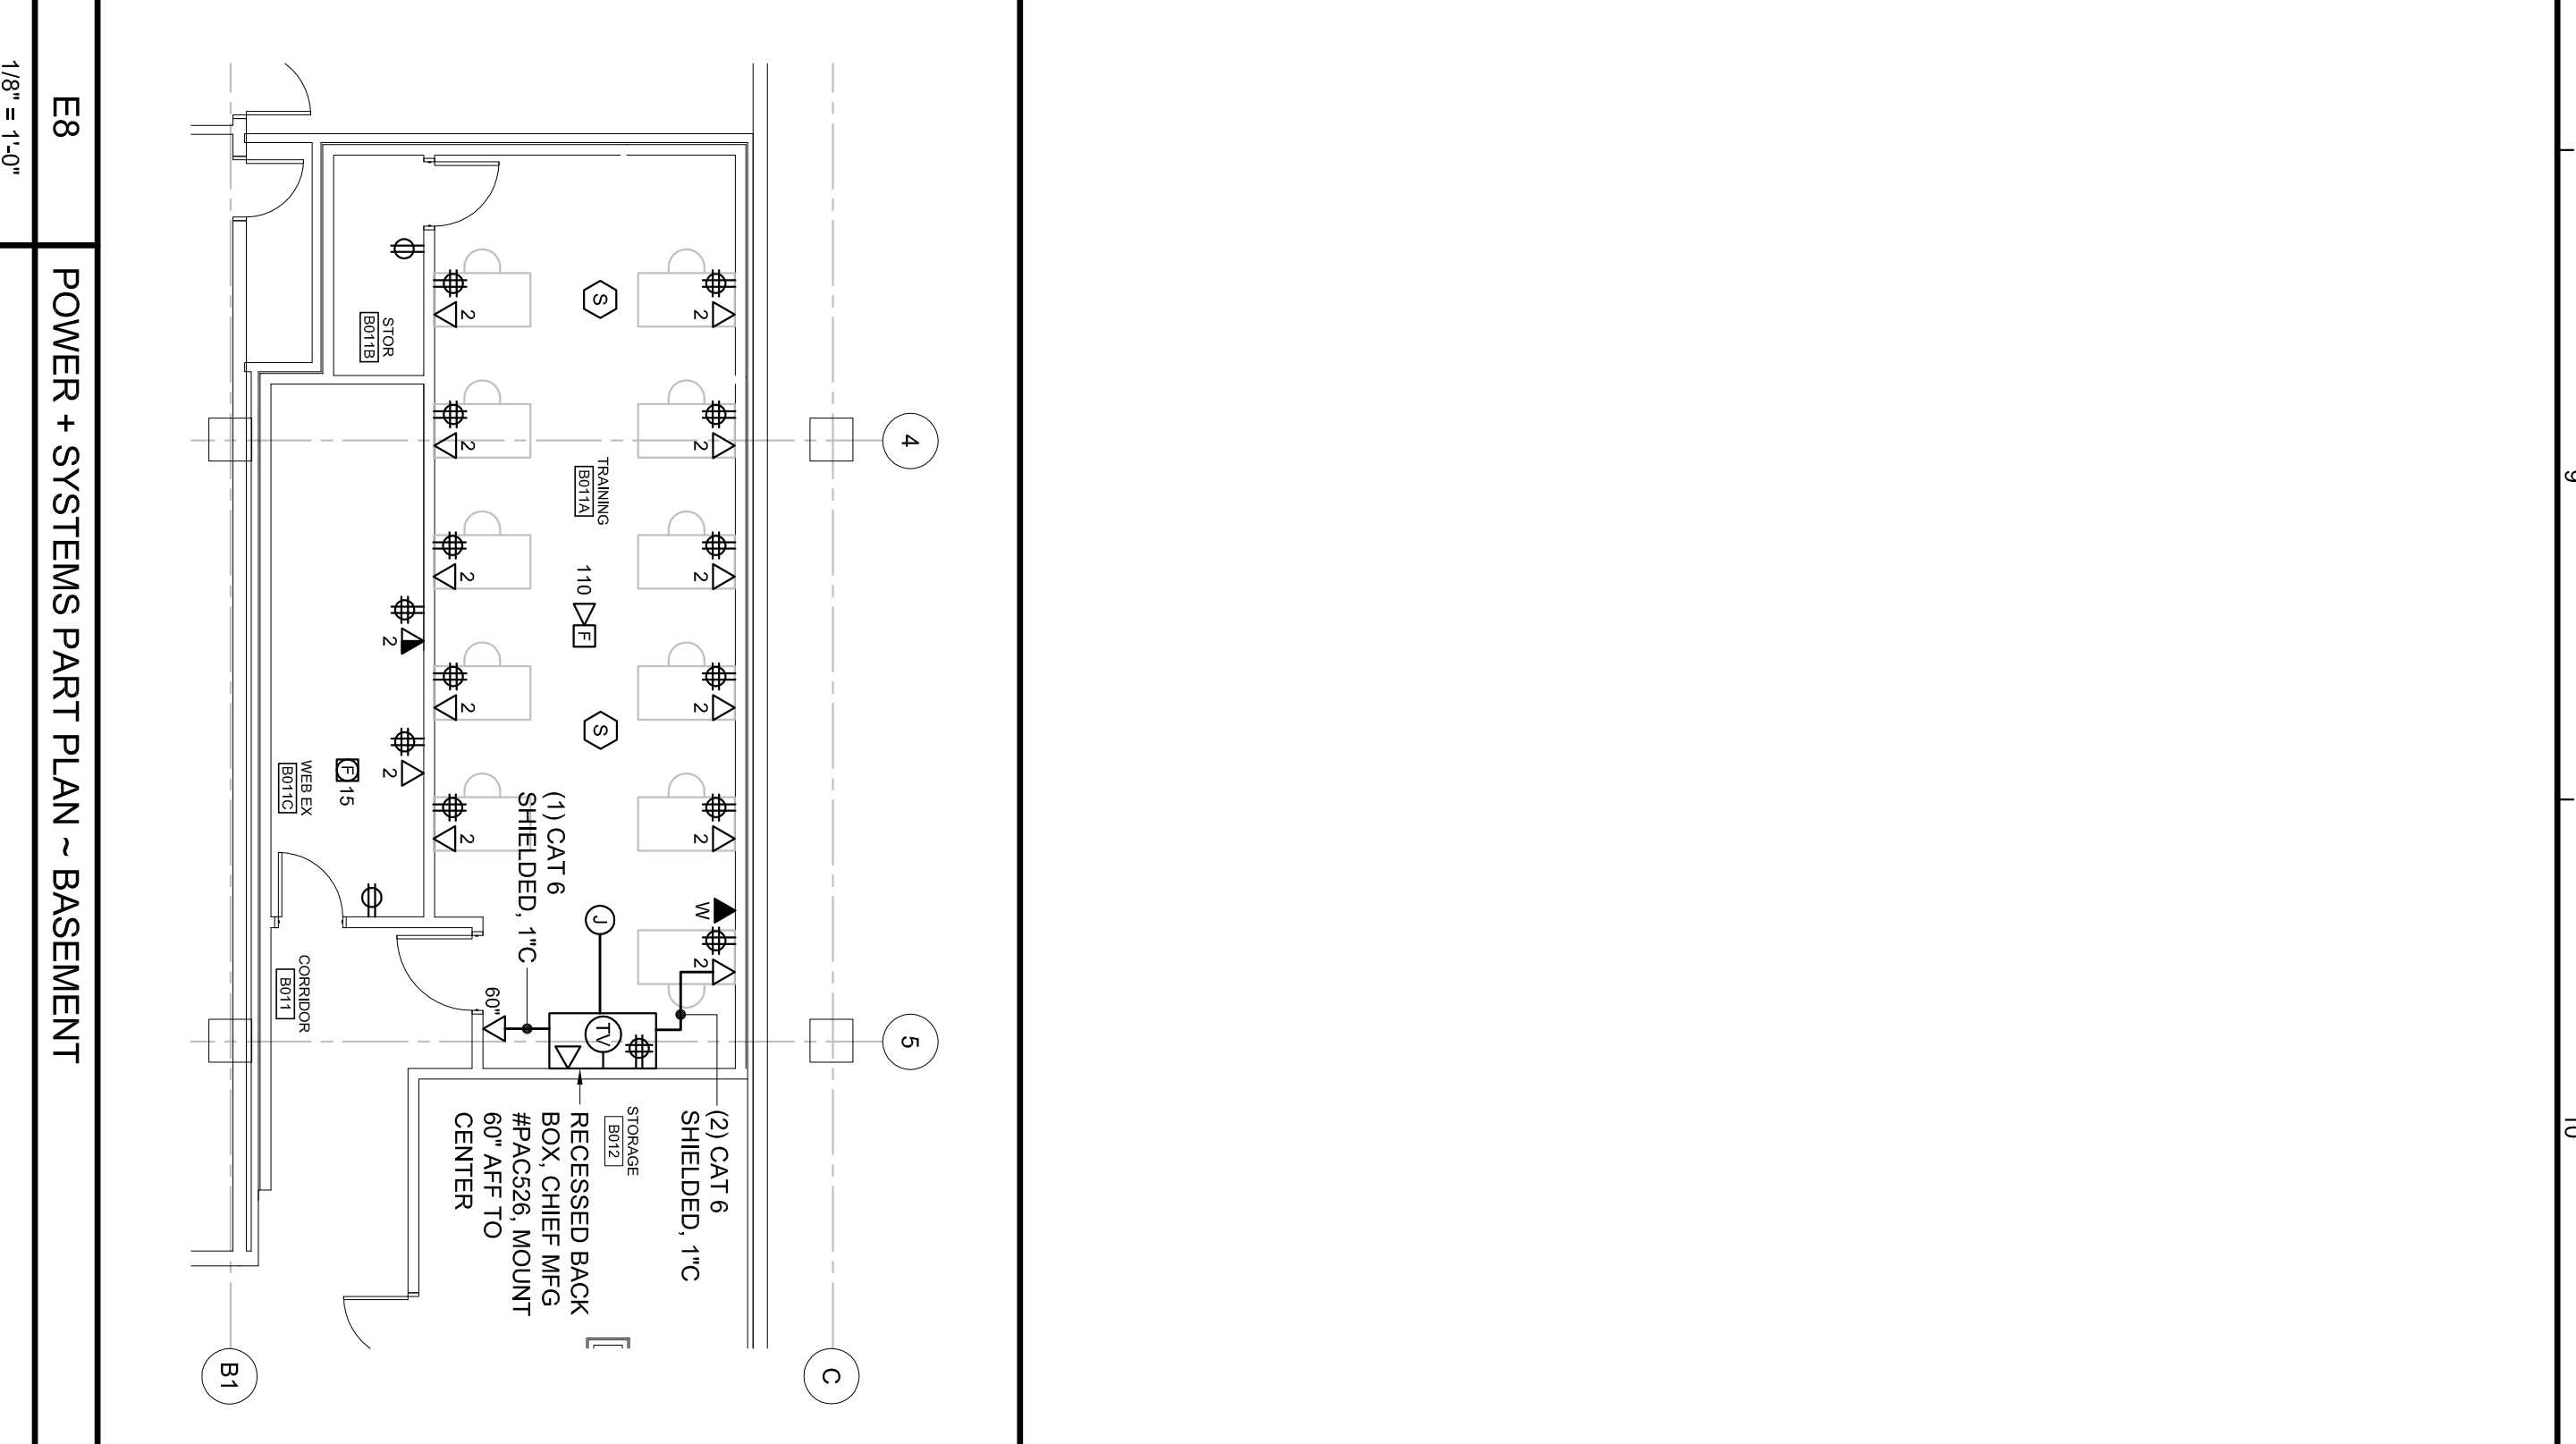


E8
1/8" = 1'-0"

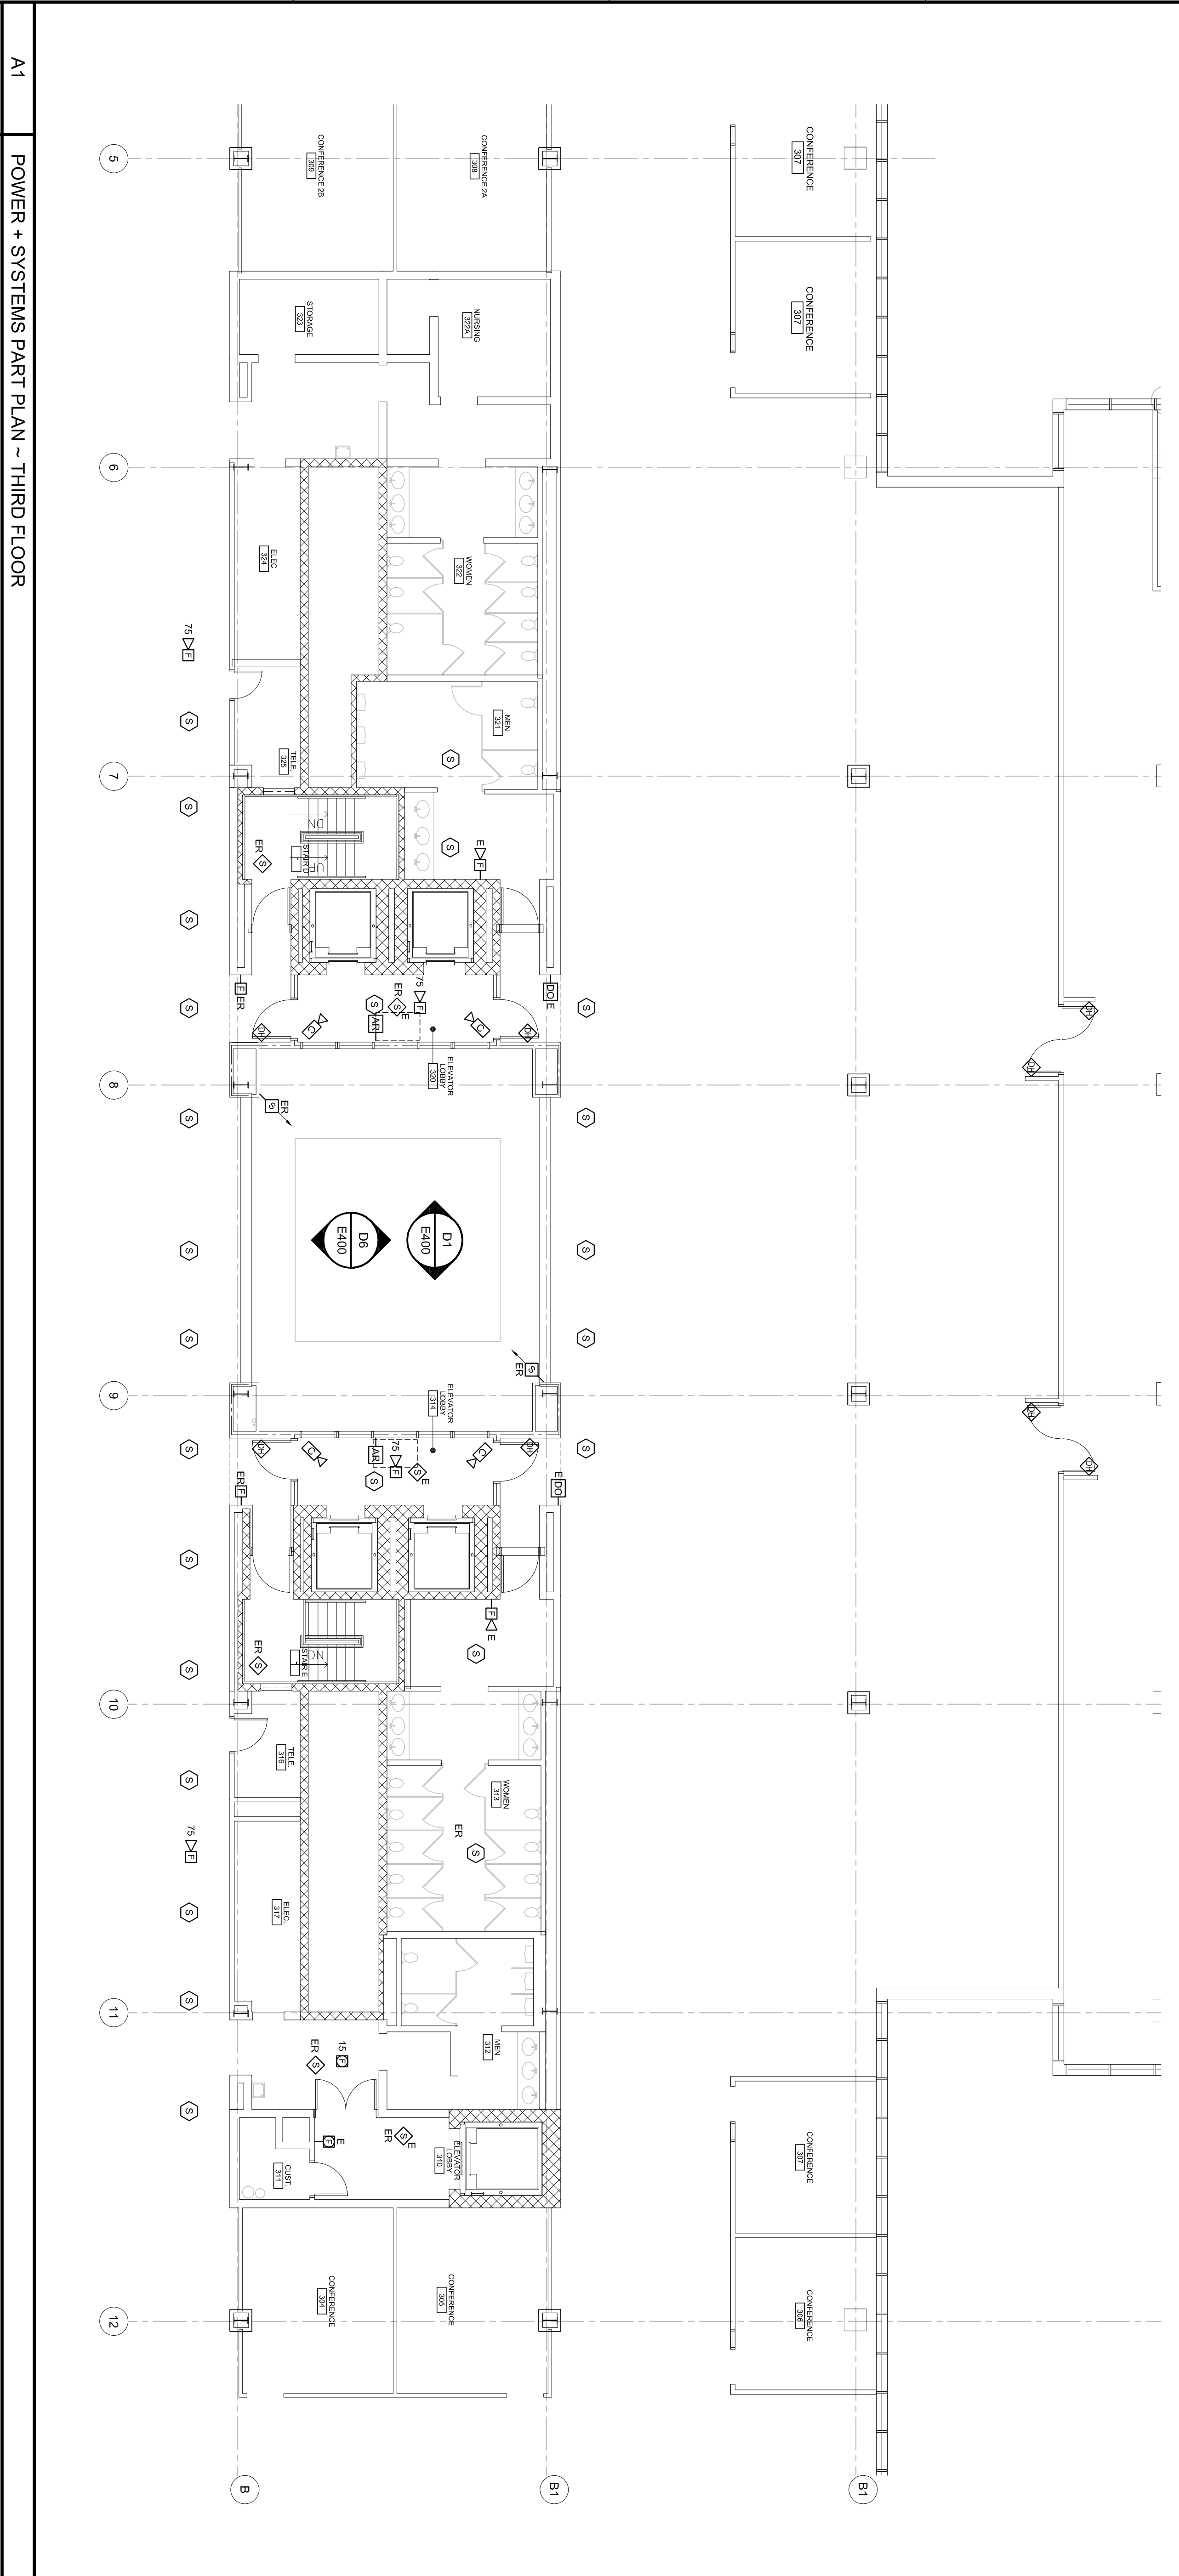

A1
1/8" = 1'-0"

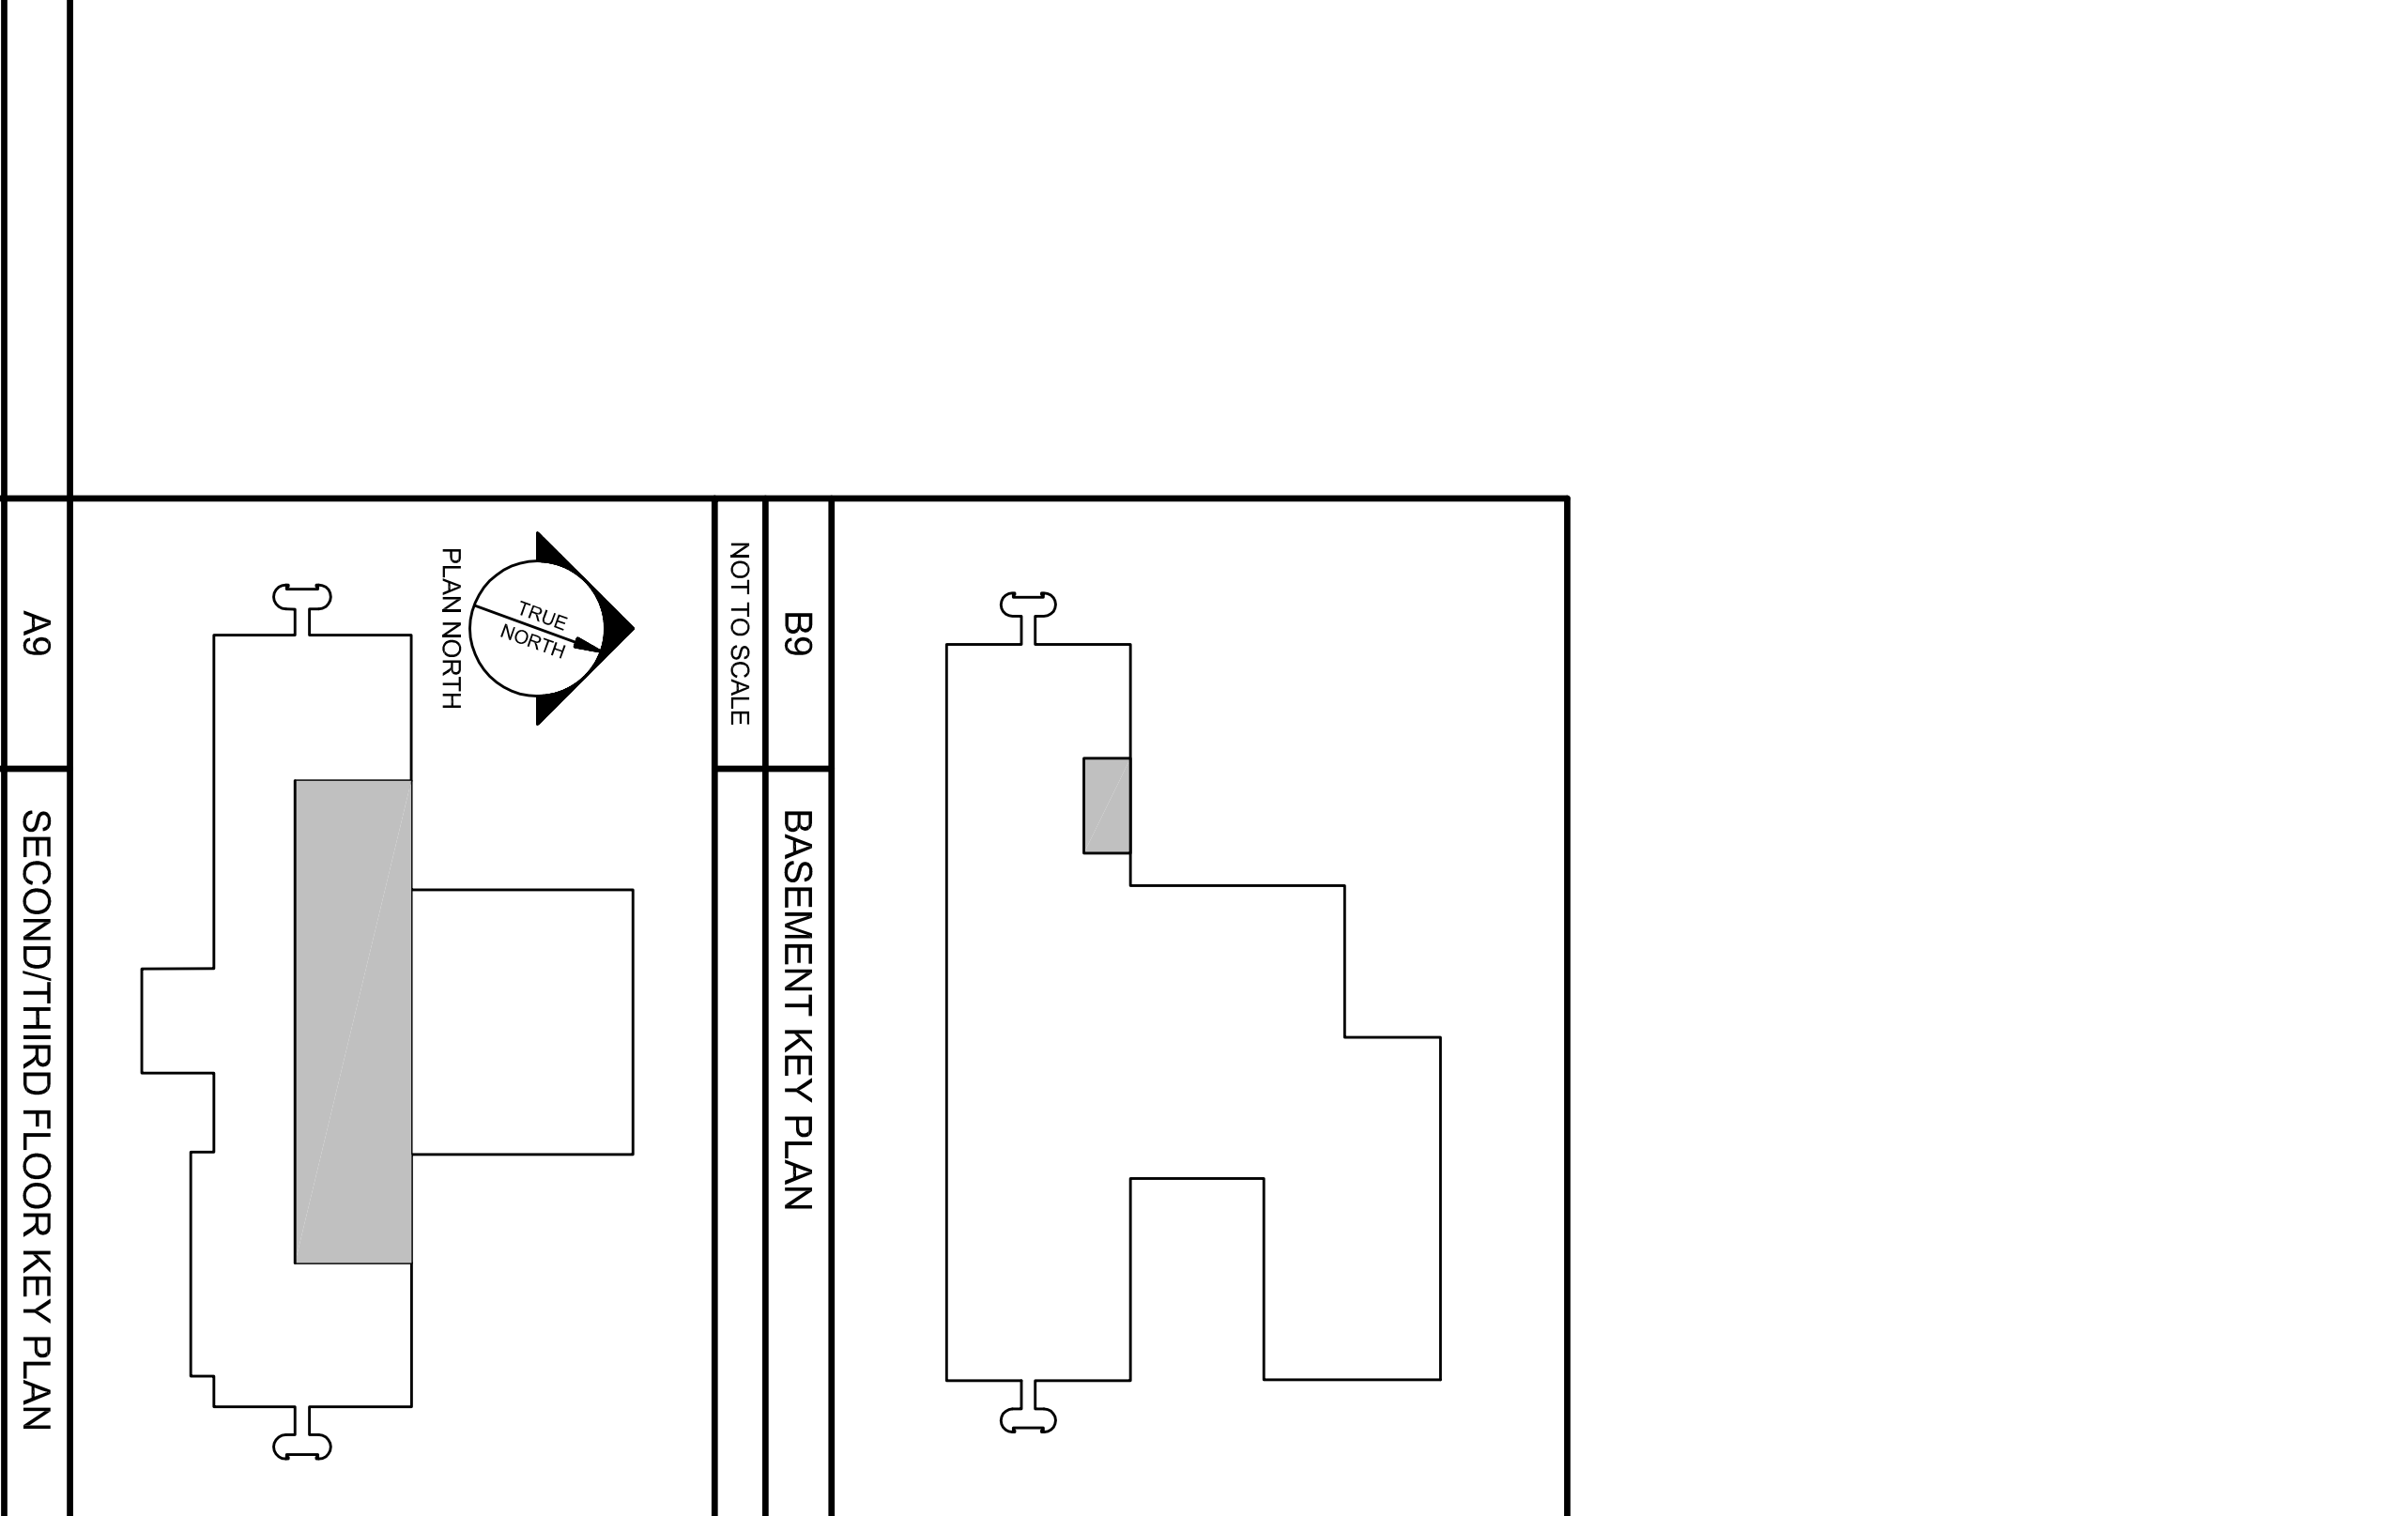

A9
NOT TO SCALE

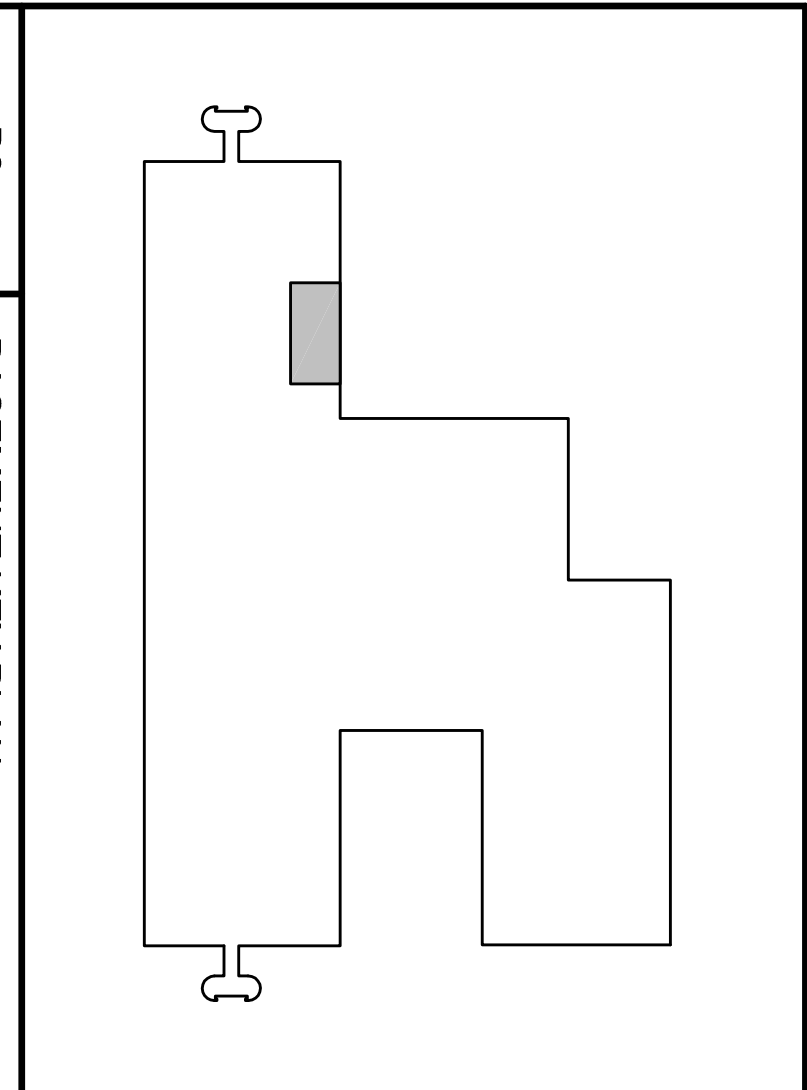

B9
NOT TO SCALE

	<h2>2014 UNUM - HO1 Interior Renovations</h2> <p>PORTLAND, MAINE</p>		<p>ARCHITECTS 49 DANFORTH STREET PORTLAND, MAINE 04101 207-775-4959 www.pdtrch.com</p>	<p>Allied Engineering Specialty Mechanical Electrical & Plumbing</p> <p>160 Veranda Street Portland, Maine 04103 P: 207.231.2300 F: 207.231.2309 Web: www.allied-eng.com</p>	<p>Copyright 2014 PDT Architects</p>	<p>14005 CAD FILE: 14005E.AWG</p>
	<p>PROJECT NO. 13406</p> <p>DRAWN DL</p> <p>SCALE AS NOTED</p> <p>ISSUE 2 OCT 2014 PERMIT SET</p> <p>TITLE POWER + SYSTEMS PART PLANS 2ND & 3RD FLOORS & BASEMENT</p> <p>SHEET EP101</p>	<p>ARCHITECTS</p>				