

PDT JOB NO.
13-096

DRAWN
REW / SGH


SCALE
AS NOTED

ISSUE: 2 Oct 2014
PERMIT SET


TITLE
MECHANICAL DEMO
PART PLANS -
2nd & 3rd FLOOR

SHEET

MD101

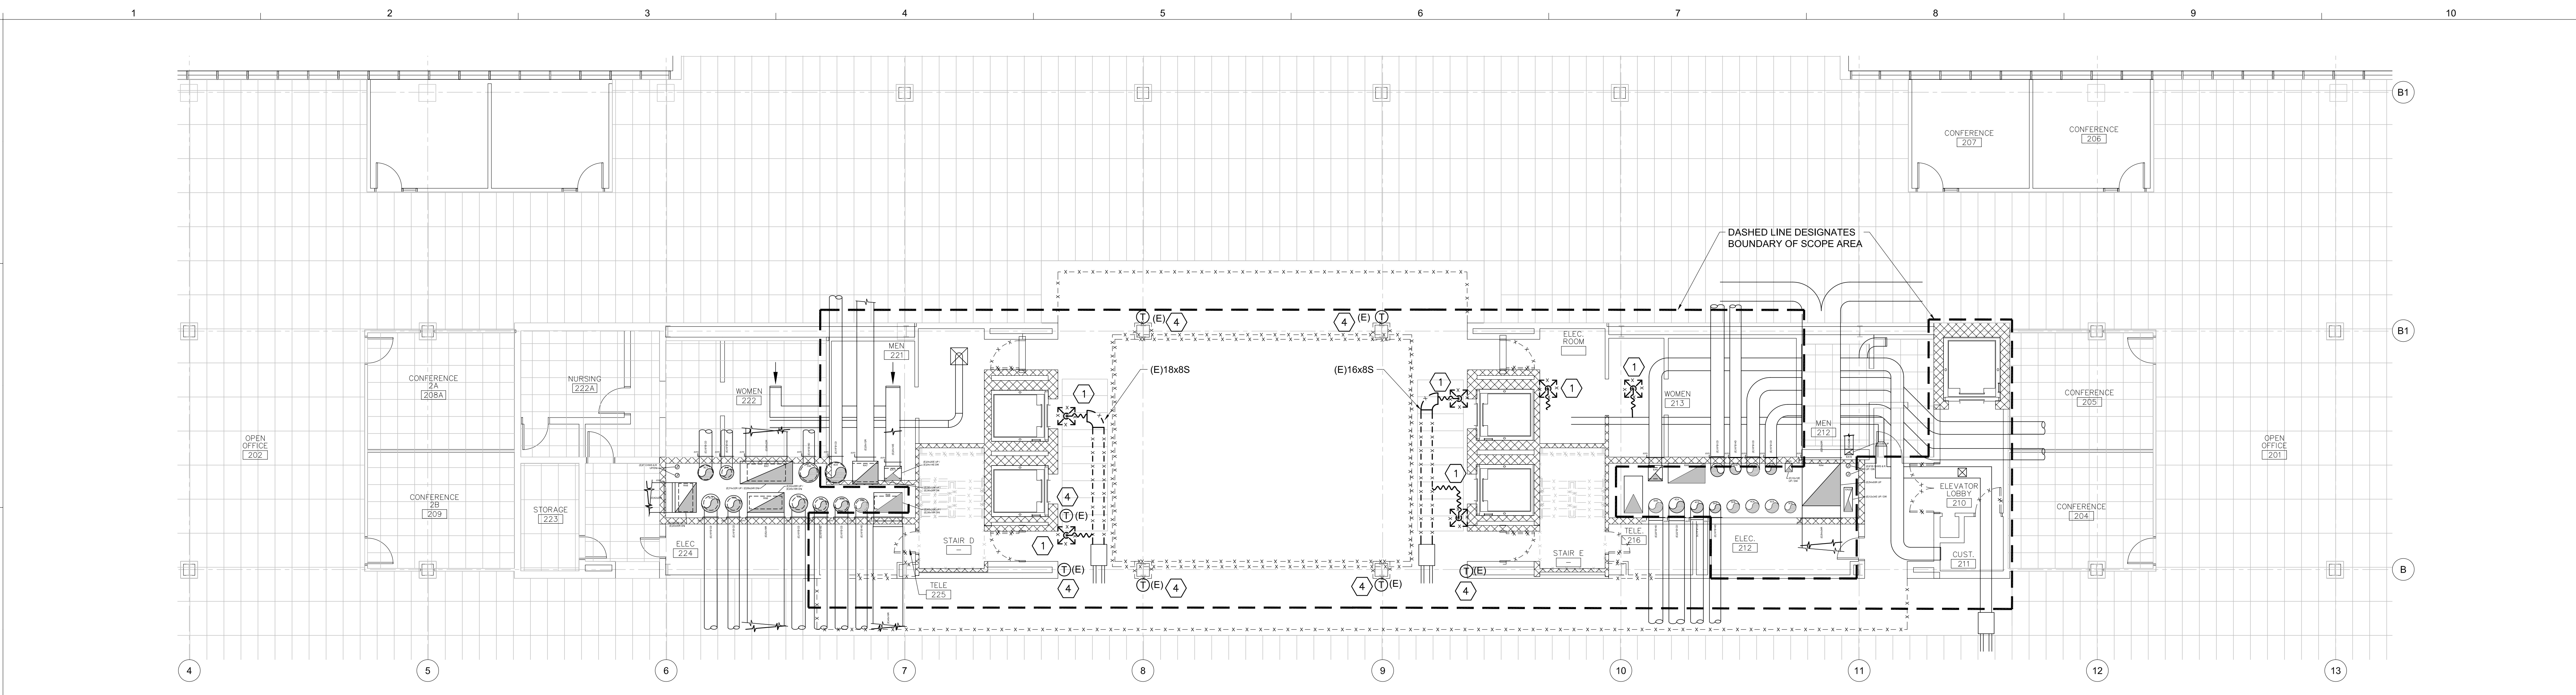

F1 MECHANICAL DEMOLITION PART PLAN ~ SECOND FLOOR
 1/8" = 1'-0"

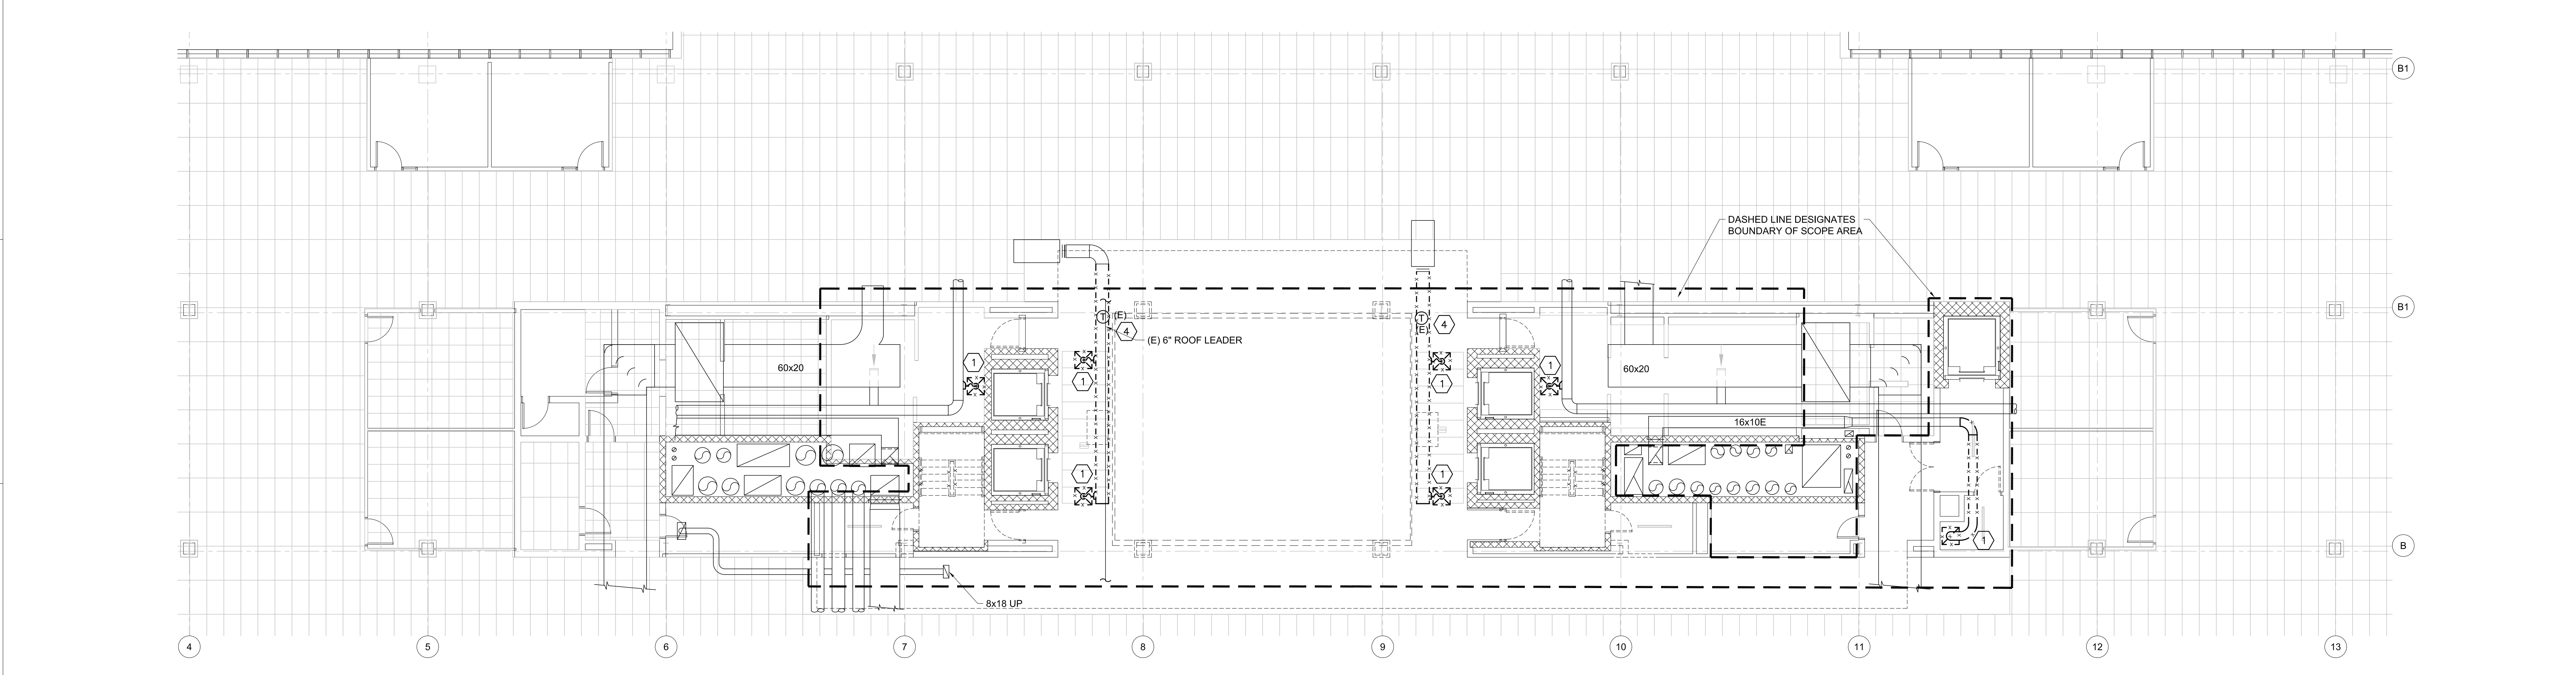

C1 MECHANICAL DEMOLITION PART PLAN ~ THIRD FLOOR
 1/8" = 1'-0"

<p>NOTES:</p> <p>1. REPLACE SUPPLY DUCT INSULATION WITHIN WORK BOUNDARY.</p> <p>LEGEND:</p> <p>--- ONE HOUR FIRE/SMOKE RATED PARTITION</p> <p>--- ONE HOUR FIRE RATED PARTITION</p> <p>--- TWO HOUR FIRE RATED PARTITION</p> <p>--- BOUNDARY OF ASBESTOS ABATEMENT</p>	<p>KEYED NOTES:</p> <p>1 (E) DIFFUSER AND FLEX DUCT WILL BE REMOVED BACK TO MAIN DUCT BY ASBESTOS CONTRACTOR. DIFFUSERS WILL BE SET ASIDE FOR RE-INSTALLATION. CLEAN FOR FUTURE USE.</p> <p>2 (E) DIFFUSER AND TRANSFER DUCT WILL BE REMOVED BACK TO MAIN DUCT BY ASBESTOS CONTRACTOR. DIFFUSERS WILL BE SET ASIDE FOR RE-INSTALLATION. CLEAN FOR FUTURE USE.</p> <p>3 (E) DIFFUSER WILL BE REMOVED BY ASBESTOS CONTRACTOR AND SET ASIDE FOR RE-INSTALLATION. CLEAN FOR FUTURE USE.</p> <p>4 REMOVE AND RELOCATE (E) TEMPERATURE SENSOR.</p> <p>5 REMOVE (E) TEMPERATURE SENSOR.</p> <p>6 REMOVE DIFFUSER FOR RELOCATION</p>	<p>PLAN NORTH</p> <p>SECOND/THIRD FLOOR KEY PLAN</p>
--	---	--

N:\Projects\2014\14005 - Unum HO1 2014 Interior Renovations\00 Drawing Files\14005M.dwg Oct 08, 2014 - 10:11am