

2014 UNUM HOI- Interior Renovations


2211 CONGRESS STREET, PORTLAND, MAINE 04112

PERMIT SET - October 2 2014

OWNER:




ARCHITECT:

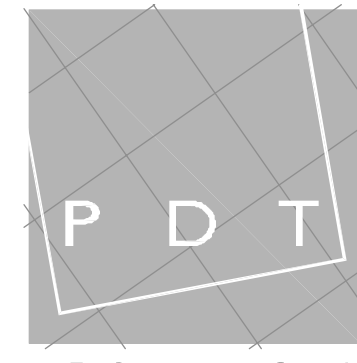

49 DARTMOUTH STREET
PORTLAND, MAINE 04101
207-775-1059
www.pdtarch.com

ENGINEER:

STRUCTURAL, MECHANICAL, AND ELECTRICAL

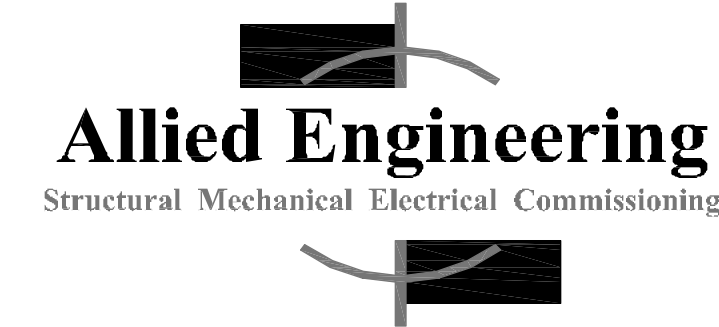


160 Veranda Street
Portland, Maine 04103
7:20-221-2260
8:20-221-2260
www.allied-eng.com

CONSTRUCTION MANAGER:

Consigli Construction Co.
Portland, ME

CONSULTANTS:

- SPECIFICATIONS
Lowell Specifications
Freeport, ME

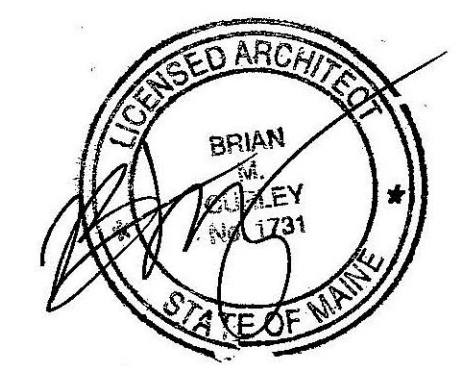

PDT Project No. I3-096

| PERMIT SET | ISSUED 2 OCT 14 | ISSUED 2 JUNE 14 | SHEETS CONTAINING ABATEMENT REFERENCES (UNDER SEPARATE CONTRACT) | DWG NO | Drawing Title |
|----------------------------|-----------------|------------------|--|--------|--|
| ● | ● | ◇ | | T-001 | COVER SHEET |
| ● | ● | ◇ | | G-001 | BUILDING SYSTEMS, ABBREVIATIONS, NOTES AND LEGENDS |
| ● | ● | ◇ | | A-001 | HOI-BASEMENT FLR. CODE DIAGRAMS |
| ● | ● | ◇ | | A-002 | HOI-FIRST FLR. CODE DIAGRAMS |
| ● | ● | ◇ | | A-003 | HOI-SECOND FLR. CODE DIAGRAMS |
| ● | ● | ◇ | | A-004 | HOI-THIRD FLR. CODE DIAGRAMS |
| ● | ● | ◇ | | A-005 | HOI - CONSTRUCTION PHASING PLANS 3RD FLOOR |
| ● | ● | ◇ | | A-006 | HOI - CONSTRUCTION PHASING PLANS 2ND FLOOR |
| ● | ● | ◇ | | A-007 | HOI - CONSTRUCTION PHASING PLANS 1ST FLOOR PHASE A |
| ● | ● | ◇ | | A-008 | HOI - CONSTRUCTION PHASING PLANS 1ST FLOOR PHASE B |
| ● | ● | ◇ | | A-009 | HOI - CONSTRUCTION PHASING PLANS 1ST FLOOR PHASE C |
| ● | ● | ◇ | | A-010 | HOI - CONSTRUCTION PHASING PLANS 1ST FLOOR PHASE D |
| ● | ● | ◇ | | A-011 | FIREPROOFING DIAGRAMS |
| ● | ● | ◇ | | AD-111 | BASEMENT AND FIRST FLOOR ENLARGED DEMO PLANS |
| ● | ● | ◇ | | AD-112 | SECOND AND THIRD FLOOR ENLARGED DEMO PLANS |
| ● | ● | ◇ | | AD-113 | BASEMENT AND FIRST FLOOR ENLARGED DEMO REFLECTED CEILING PLANS |
| ● | ● | ◇ | | AD-114 | SECOND AND THIRD FLOOR ENLARGED DEMO REFLECTED CEILING PLANS |
| ● | ● | ◇ | | A-111 | BASEMENT AND FIRST FLOOR ENLARGED PLANS |
| ● | ● | ◇ | | A-112 | SECOND AND THIRD FLOOR ENLARGED PLANS |
| ● | ● | ◇ | | A-113 | BASEMENT AND FIRST FLOOR ENLARGED REFLECTED CEILING PLANS |
| ● | ● | ◇ | | A-114 | SECOND AND THIRD FLOOR ENLARGED REFLECTED CEILING PLANS |
| ● | ● | ◇ | | A-200 | INTERIOR ELEVATIONS |
| ● | ● | ◇ | | A-201 | INTERIOR ELEVATIONS |
| ● | ● | ◇ | | A-202 | INTERIOR ELEVATIONS AND SECTIONS |
| ● | ● | ◇ | | A-300 | STAIR SECTIONS AND DETAILS |
| ● | ● | ◇ | | A-301 | STAIR SECTIONS AND DETAILS |
| ● | ● | ◇ | | A-500 | TYPICAL DETAILS |
| ● | ● | ◇ | | A-501 | DETAILS |
| ● | ● | ◇ | | A-502 | RECEPTION DESK AND DETAILS |
| ● | ● | ◇ | | A-600 | DOOR SCHEDULES AND DETAILS |
| ● | ● | ◇ | | A-601 | FINISH SCHEDULES |
| STRUCTURAL DRAWINGS | | | | | |
| ● | ● | ◇ | | SF100 | STRUCTURAL - FRAMING PLANS |
| ● | ● | ◇ | | SF500 | STRUCTURAL - NOTES AND DETAILS |
| FIRE PROTECTION | | | | | |
| ● | ● | ◇ | | FI00 | SPRINKLER PART PLAN - FIRST FLOOR |
| ● | ● | ◇ | | FI01 | SPRINKLER PART PLANS - 2ND AND 3RD FLOOR |
| MECHANICAL DRAWINGS | | | | | |
| ● | ● | ◇ | | M100 | MECHANICAL NOTES, LEGENDS, ABBREVIATIONS |
| ● | ● | ◇ | | MD100 | MECHANICAL DEMOLITION PART PLAN - FIRST FLOOR |
| ● | ● | ◇ | | MD101 | MECHANICAL DEMOLITION PART PLANS - 2ND AND 3RD FLOOR |
| ● | ● | ◇ | | MH100 | MECHANICAL PART PLAN - FIRST FLOOR |
| ● | ● | ◇ | | MH101 | MECHANICAL PART PLANS - 2ND AND 3RD FLOOR |
| ● | ● | ◇ | | MH500 | MECHANICAL DETAILS |
| ELECTRICAL DRAWINGS | | | | | |
| ● | ● | ◇ | | E000 | ELECTRICAL LEGENDS, GENERAL NOTES AND ABBREVIATIONS |
| ● | ● | ◇ | | ED000 | ELECTRICAL DEMOLITION PART PLANS - FIRST FLOOR |
| ● | ● | ◇ | | ED001 | ELECTRICAL DEMOLITION PART PLANS - 2ND & 3RD FLOORS |
| ● | ● | ◇ | | EL000 | LIGHTING PART PLAN - FIRST FLOOR |
| ● | ● | ◇ | | EL101 | LIGHTING PART PLANS - 2ND & 3RD FLOORS |
| ● | ● | ◇ | | EP100 | POWER AND SYSTEMS PART PLAN - FIRST FLOOR |
| ● | ● | ◇ | | EP101 | POWER AND SYSTEMS PART PLANS - 2ND & 3RD FLOORS |
| ● | ● | ◇ | | E400 | ELEVATIONS AND LUMINAIRE SCHEDULE |

● = ISSUED
◇ = ISSUED WITH NO REVISIONS
◇ = CONTAINS ABATEMENT REFERENCES (UNDER SEPARATE CONTRACT)

LOCUS MAP:

