



F1 MECHANICAL PART PLAN ~ SECOND FLOOR
 1/8" = 1'-0"

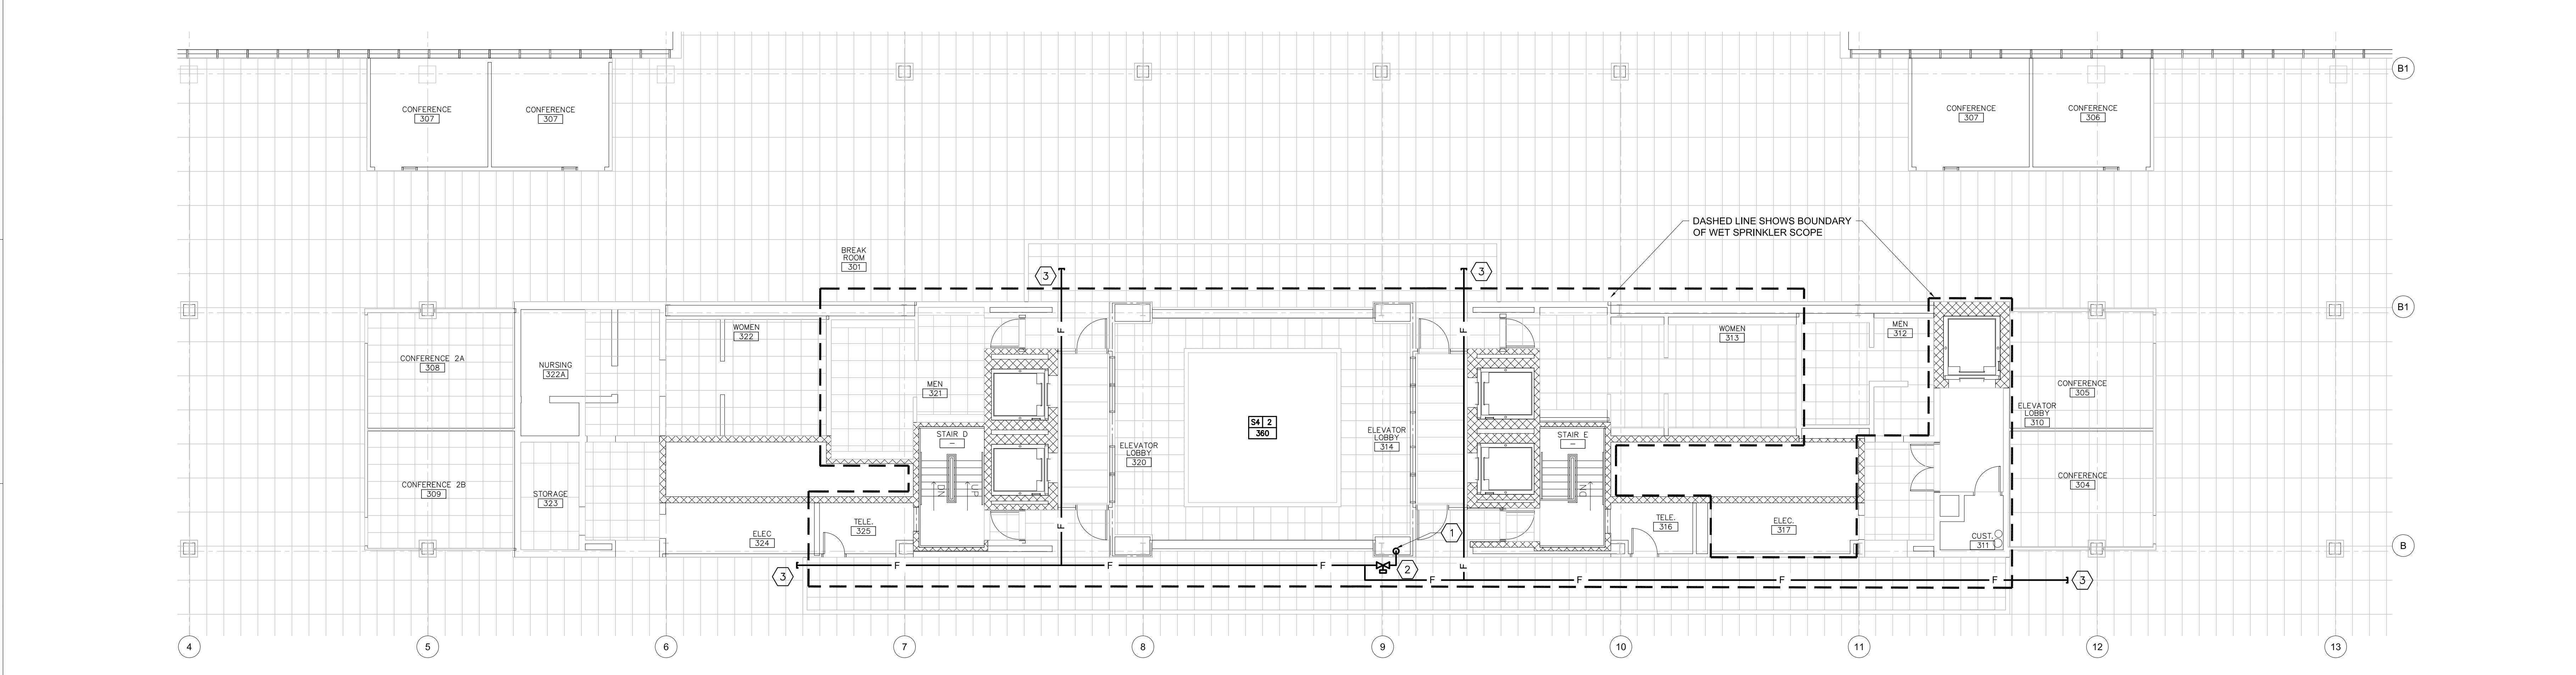

C1 MECHANICAL PART PLAN ~ THIRD FLOOR
 1/8" = 1'-0"

- KEYED NOTES:**
- ① SPRINKLER MAIN UP IN CHASE
 - ② FLOOR CONTROL VALVE
 - ③ CAP SPRINKLER MAIN FOR FUTURE PHASE

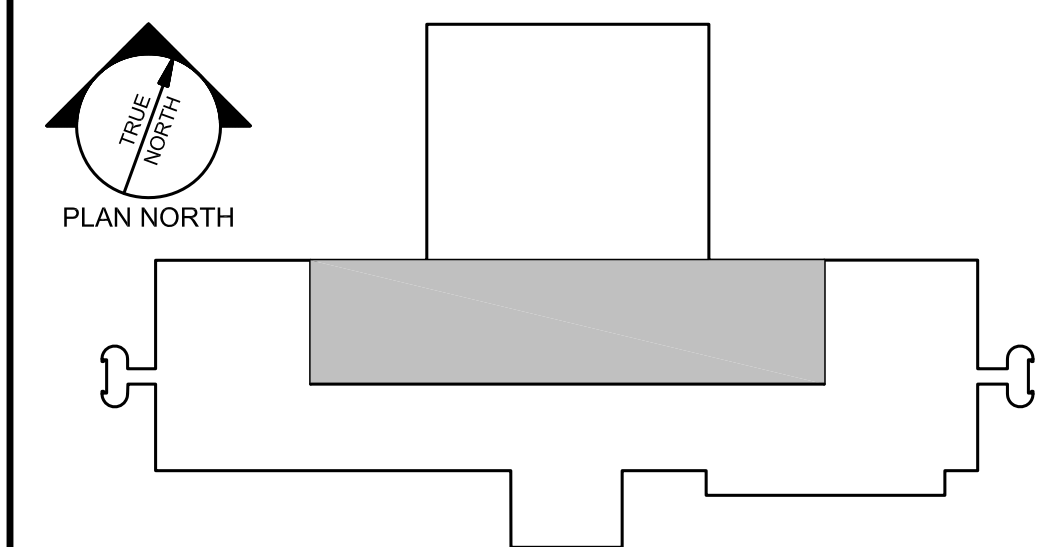

N:\Projects\2014\14005 - Unum HO1 Interior Renovations\00 Drawing Files\14005M.dwg Oct 06, 2014 - 10:10am