


GRAPHIC LEGEND


- EXISTING WALLS TO REMAIN
- - - - - WALLS TO BE DEMOLISHED
- NEW WALLS
- ⊕ EXISTING ADA/POWER ASSIST
- ⊕ EXISTING FIRE EXTINGUISHER
- ⊕ EXISTING FIRE EXTINGUISHER WITH CABINET
- ⊕ FIRE EXTINGUISHER
- ⊕ FIRE EXTINGUISHER WITH CABINET
- ⊕ ADA/POWER ASSIST
- ⊕ INSTALL RATED FLOOR BOX
- ⊕ FLOOR DRAIN
- ▨ AREA NOT IN SCOPE OF WORK
- ▩ AREA OF FLOOR DEMOLITION
- ▩ AREA OF FIREPROOFING
- ▩ AREA OF SPRINKLER WORK ONLY
- # KEYNOTE

GENERAL PLAN NOTES:

1. PATCH AND REPAIR ALL EXISTING WALLS, FLOORS, CEILINGS, AND FINISHES AFFECTED OR DAMAGED BY TEMPORARY PARTITION REMOVAL. NOT ALL AREAS HAVE BEEN INDICATED ON PLAN. SEE TEMPORARY PARTITION LAYOUTS FOR AREAS OF IMPACT.
2. SEE CODE PLANS FOR LOCATIONS OF RATED WALLS AND ENSURE ALL EXISTING WALLS IN THOSE LOCATIONS EXTEND TO DECK AND ALL PENETRATIONS ARE PROPERLY FIRESTOPPED.
3. SOME OF THE NEW WORK MAY BE AFFECTED BY PREVIOUS ABATEMENT WORK. CONFIRM ANY DISCREPANCIES WITH ARCHITECT PRIOR TO PROCEEDING WITH WORK.
4. WALL INFILLS MARKED WITH WALL TYPE, IF INDICATED TYPE DOES NOT MATCH EXISTING THICKNESS, MODIFY TO MATCH, SEE A500 FOR WALL INFILL DETAILS.

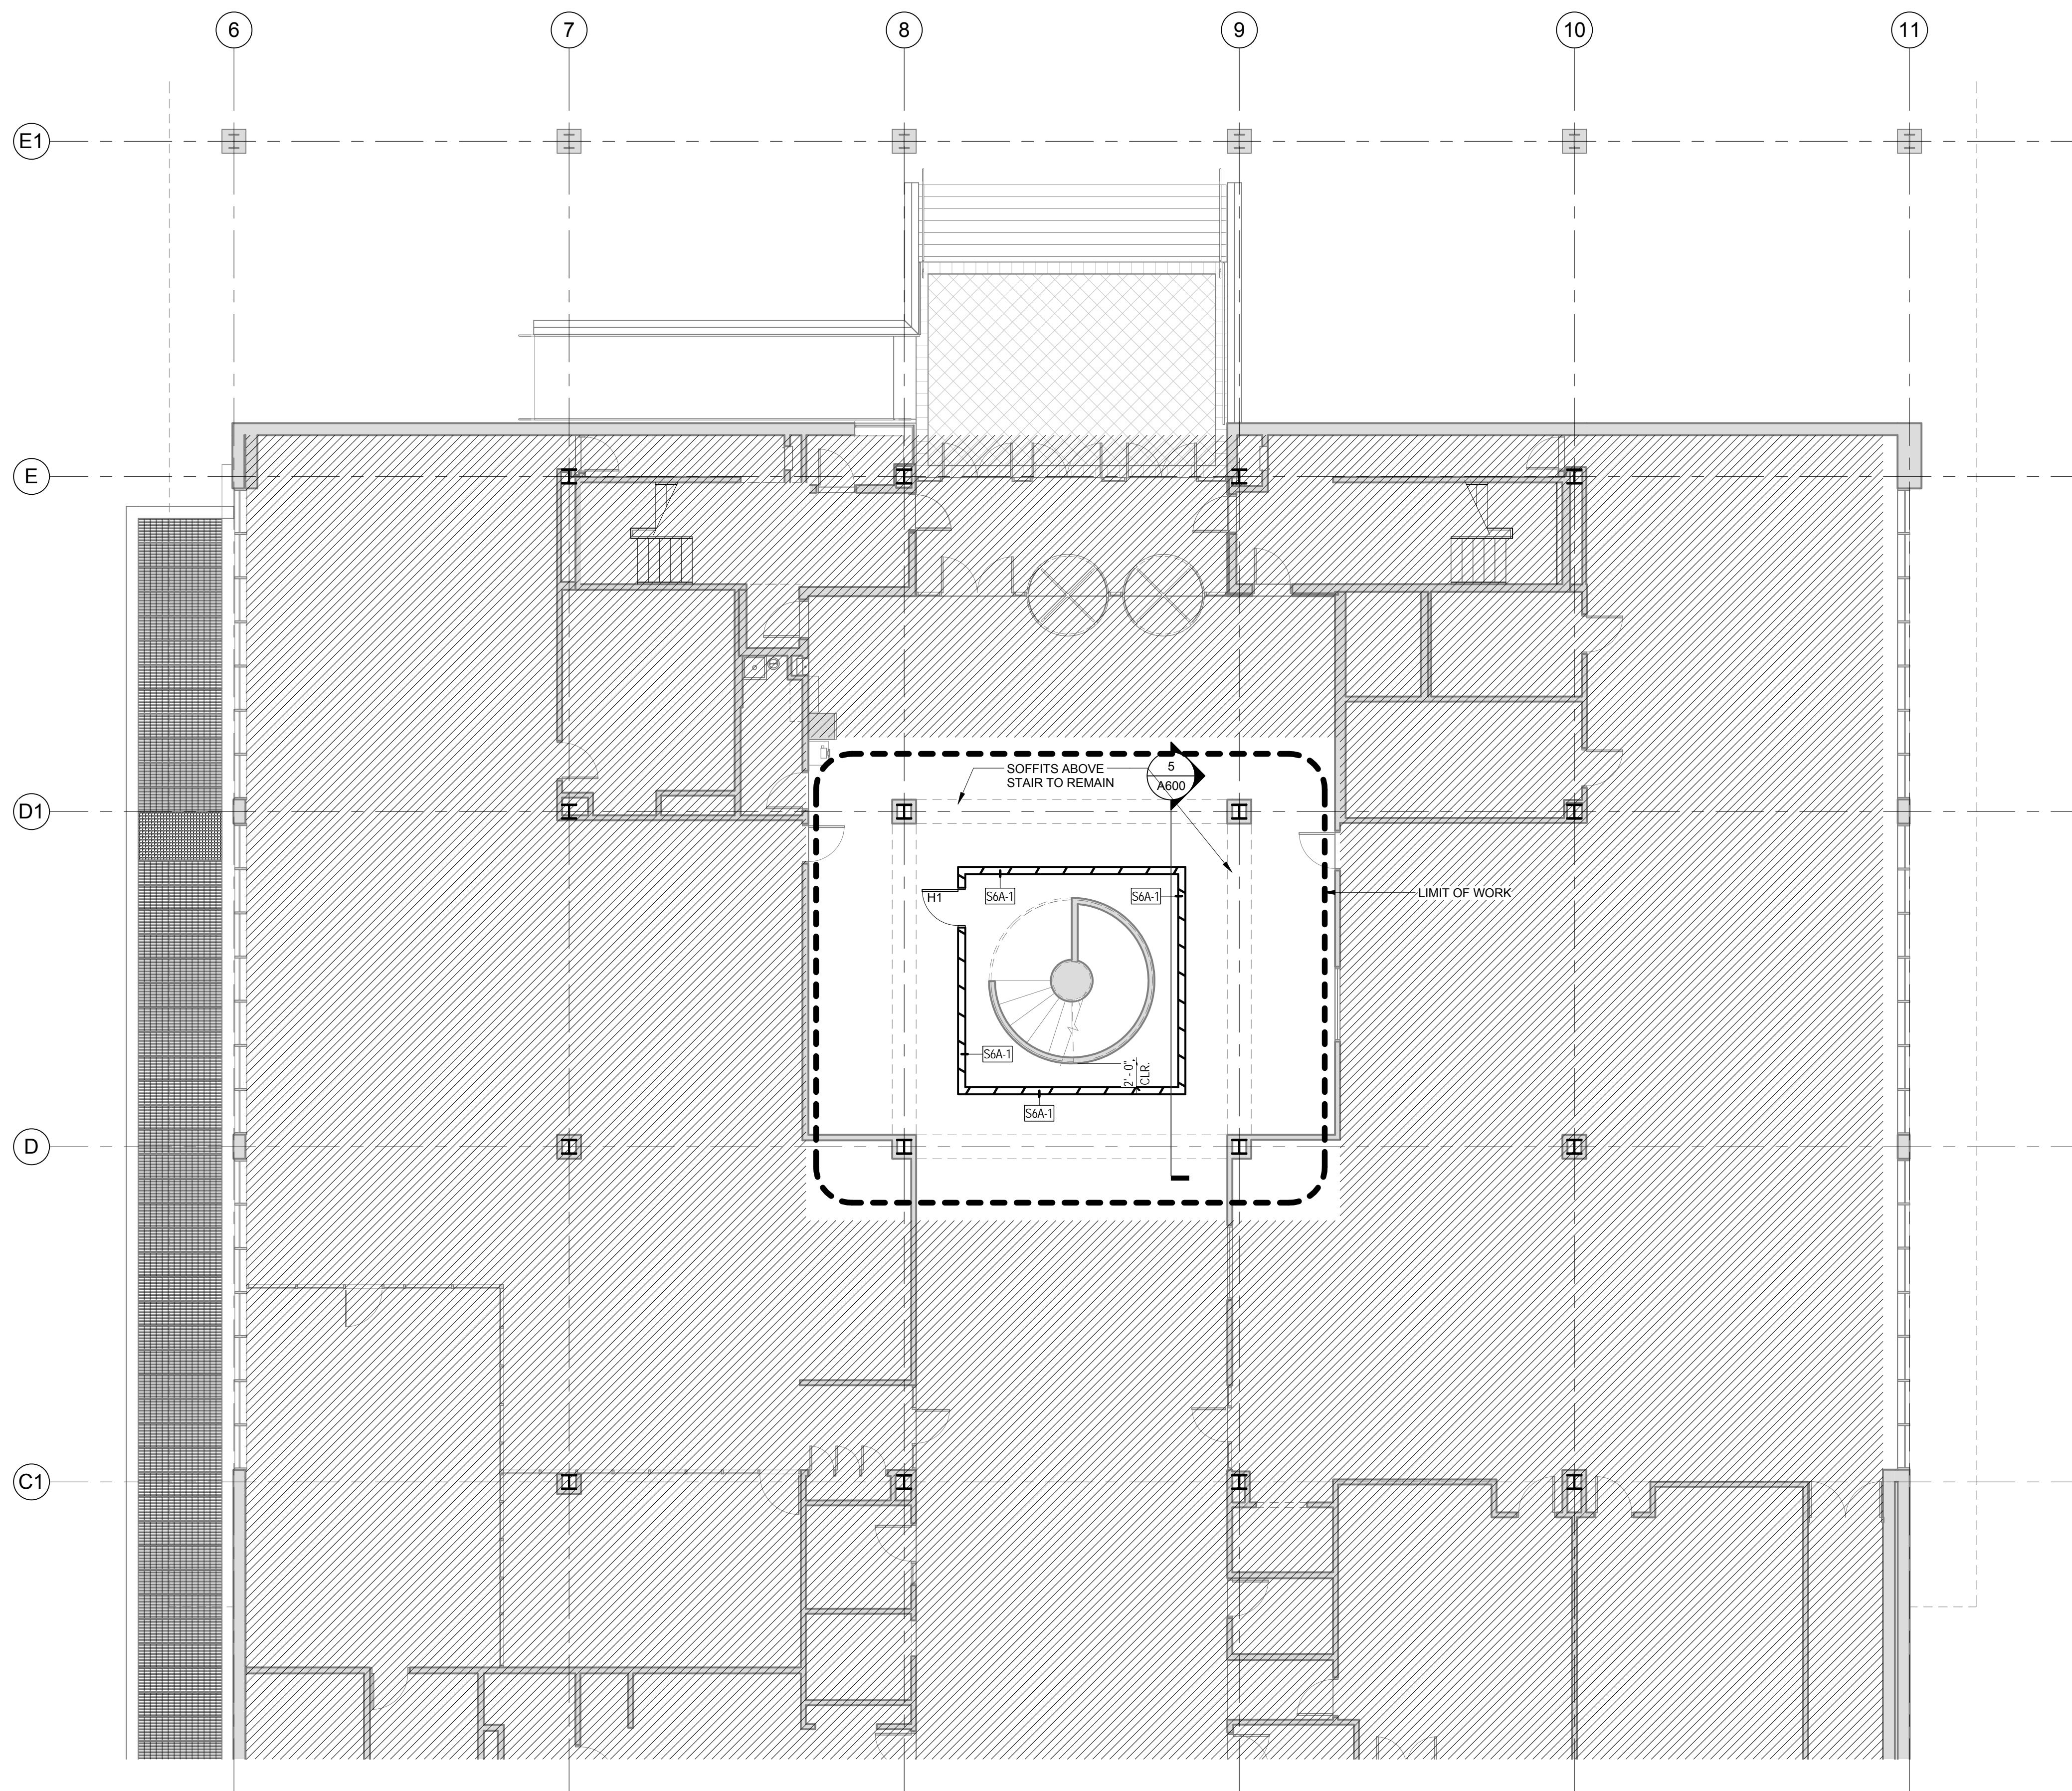

A6 FIRST FL. PLAN
1/8" = 1'-0"

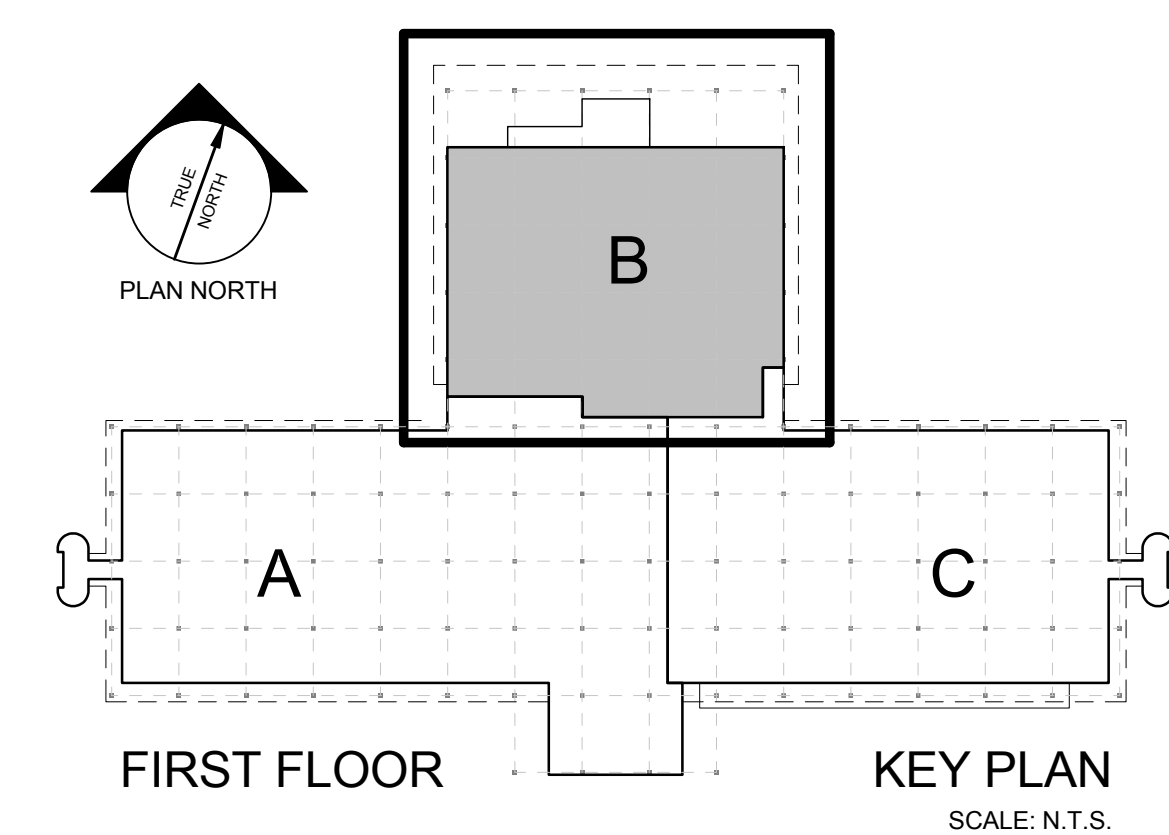

PDT ARCHITECTS
48 DARTMOUTH STREET
PORTLAND, MAINE 04101
207-775-1059
www.pdtarchts.com

Allied Engineering
Structural Mechanical
Electrical Commissioning


160 Veranda Street
Portland, Maine 04103
T: 207.221.2260
F: 207.221.2266
Web: www.allied-eng.com

Allied Project No: 14072
CAD file: 14072M.DWG

COPYRIGHT 2016
PDT Architects
Reuse or reproduction of the
contents of this document is not
permitted without written
permission of PDT Architects.

2016 UNUM - HO1 3RD FLOOR FIT UP (NORTH WING)
2211 CONGRESS STREET, PORTLAND, MAINE 04112

No.	Date	Description	Revision Schedule

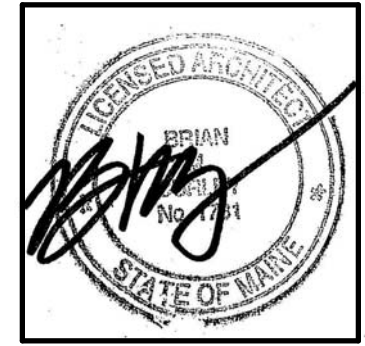

JOB NO:
14-074

DRWN: SMD CHK: CDR

SCALE:
As indicated

ISSUE: 12 FEB 2016
PERMIT SET

TITLE:
1ST FLR. NEW
WORK PLAN

SHEET:
A101