


No.	Date	Description
		Revision Schedule

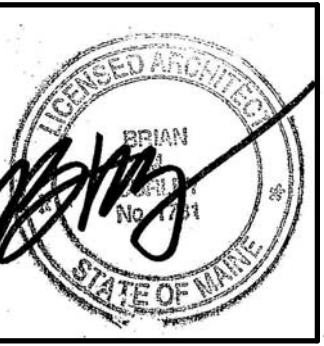

JOB NO.  
14-074



DRWN: Author  
CHK: Checker

SCALE:  
As indicated

ISSUE: 12 FEB 2016  
PERMIT SET

TITLE:  
3RD FLR.  
DEMOLITION  
PLAN

SHEET:  
**AD103**

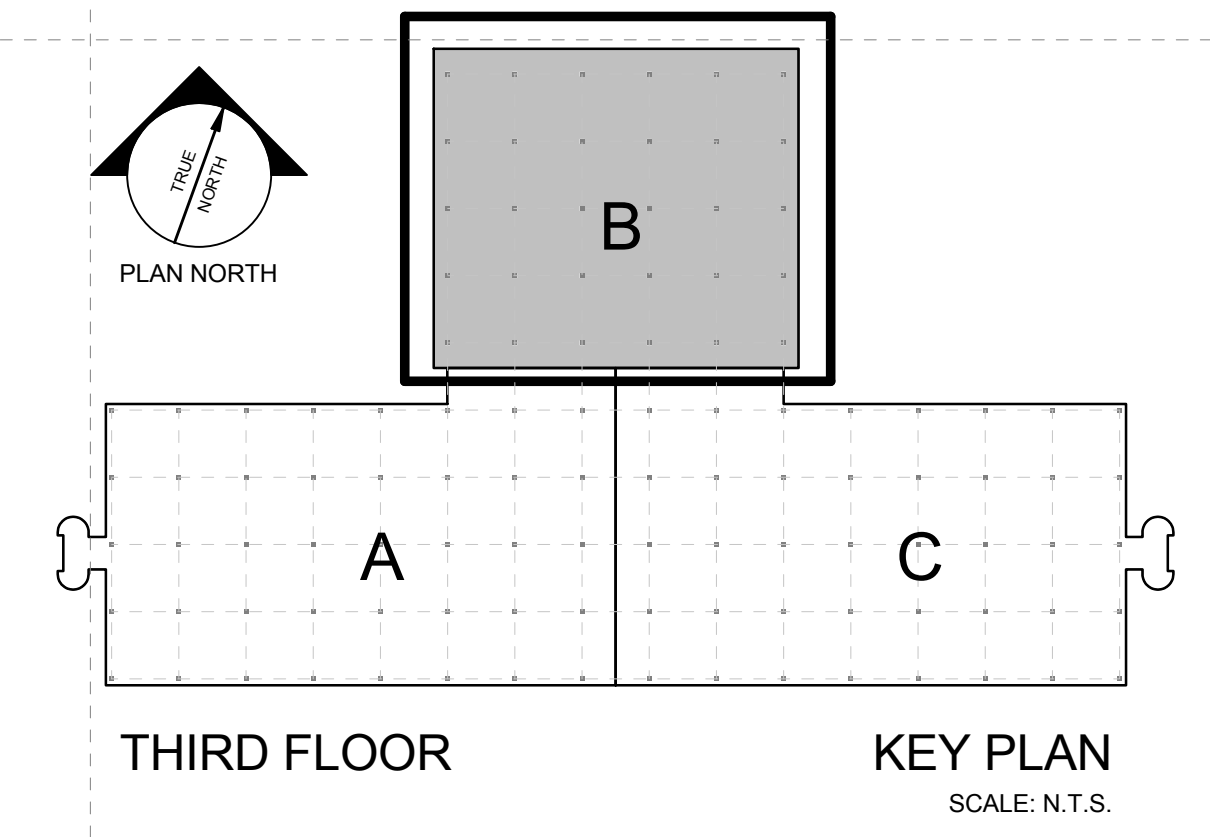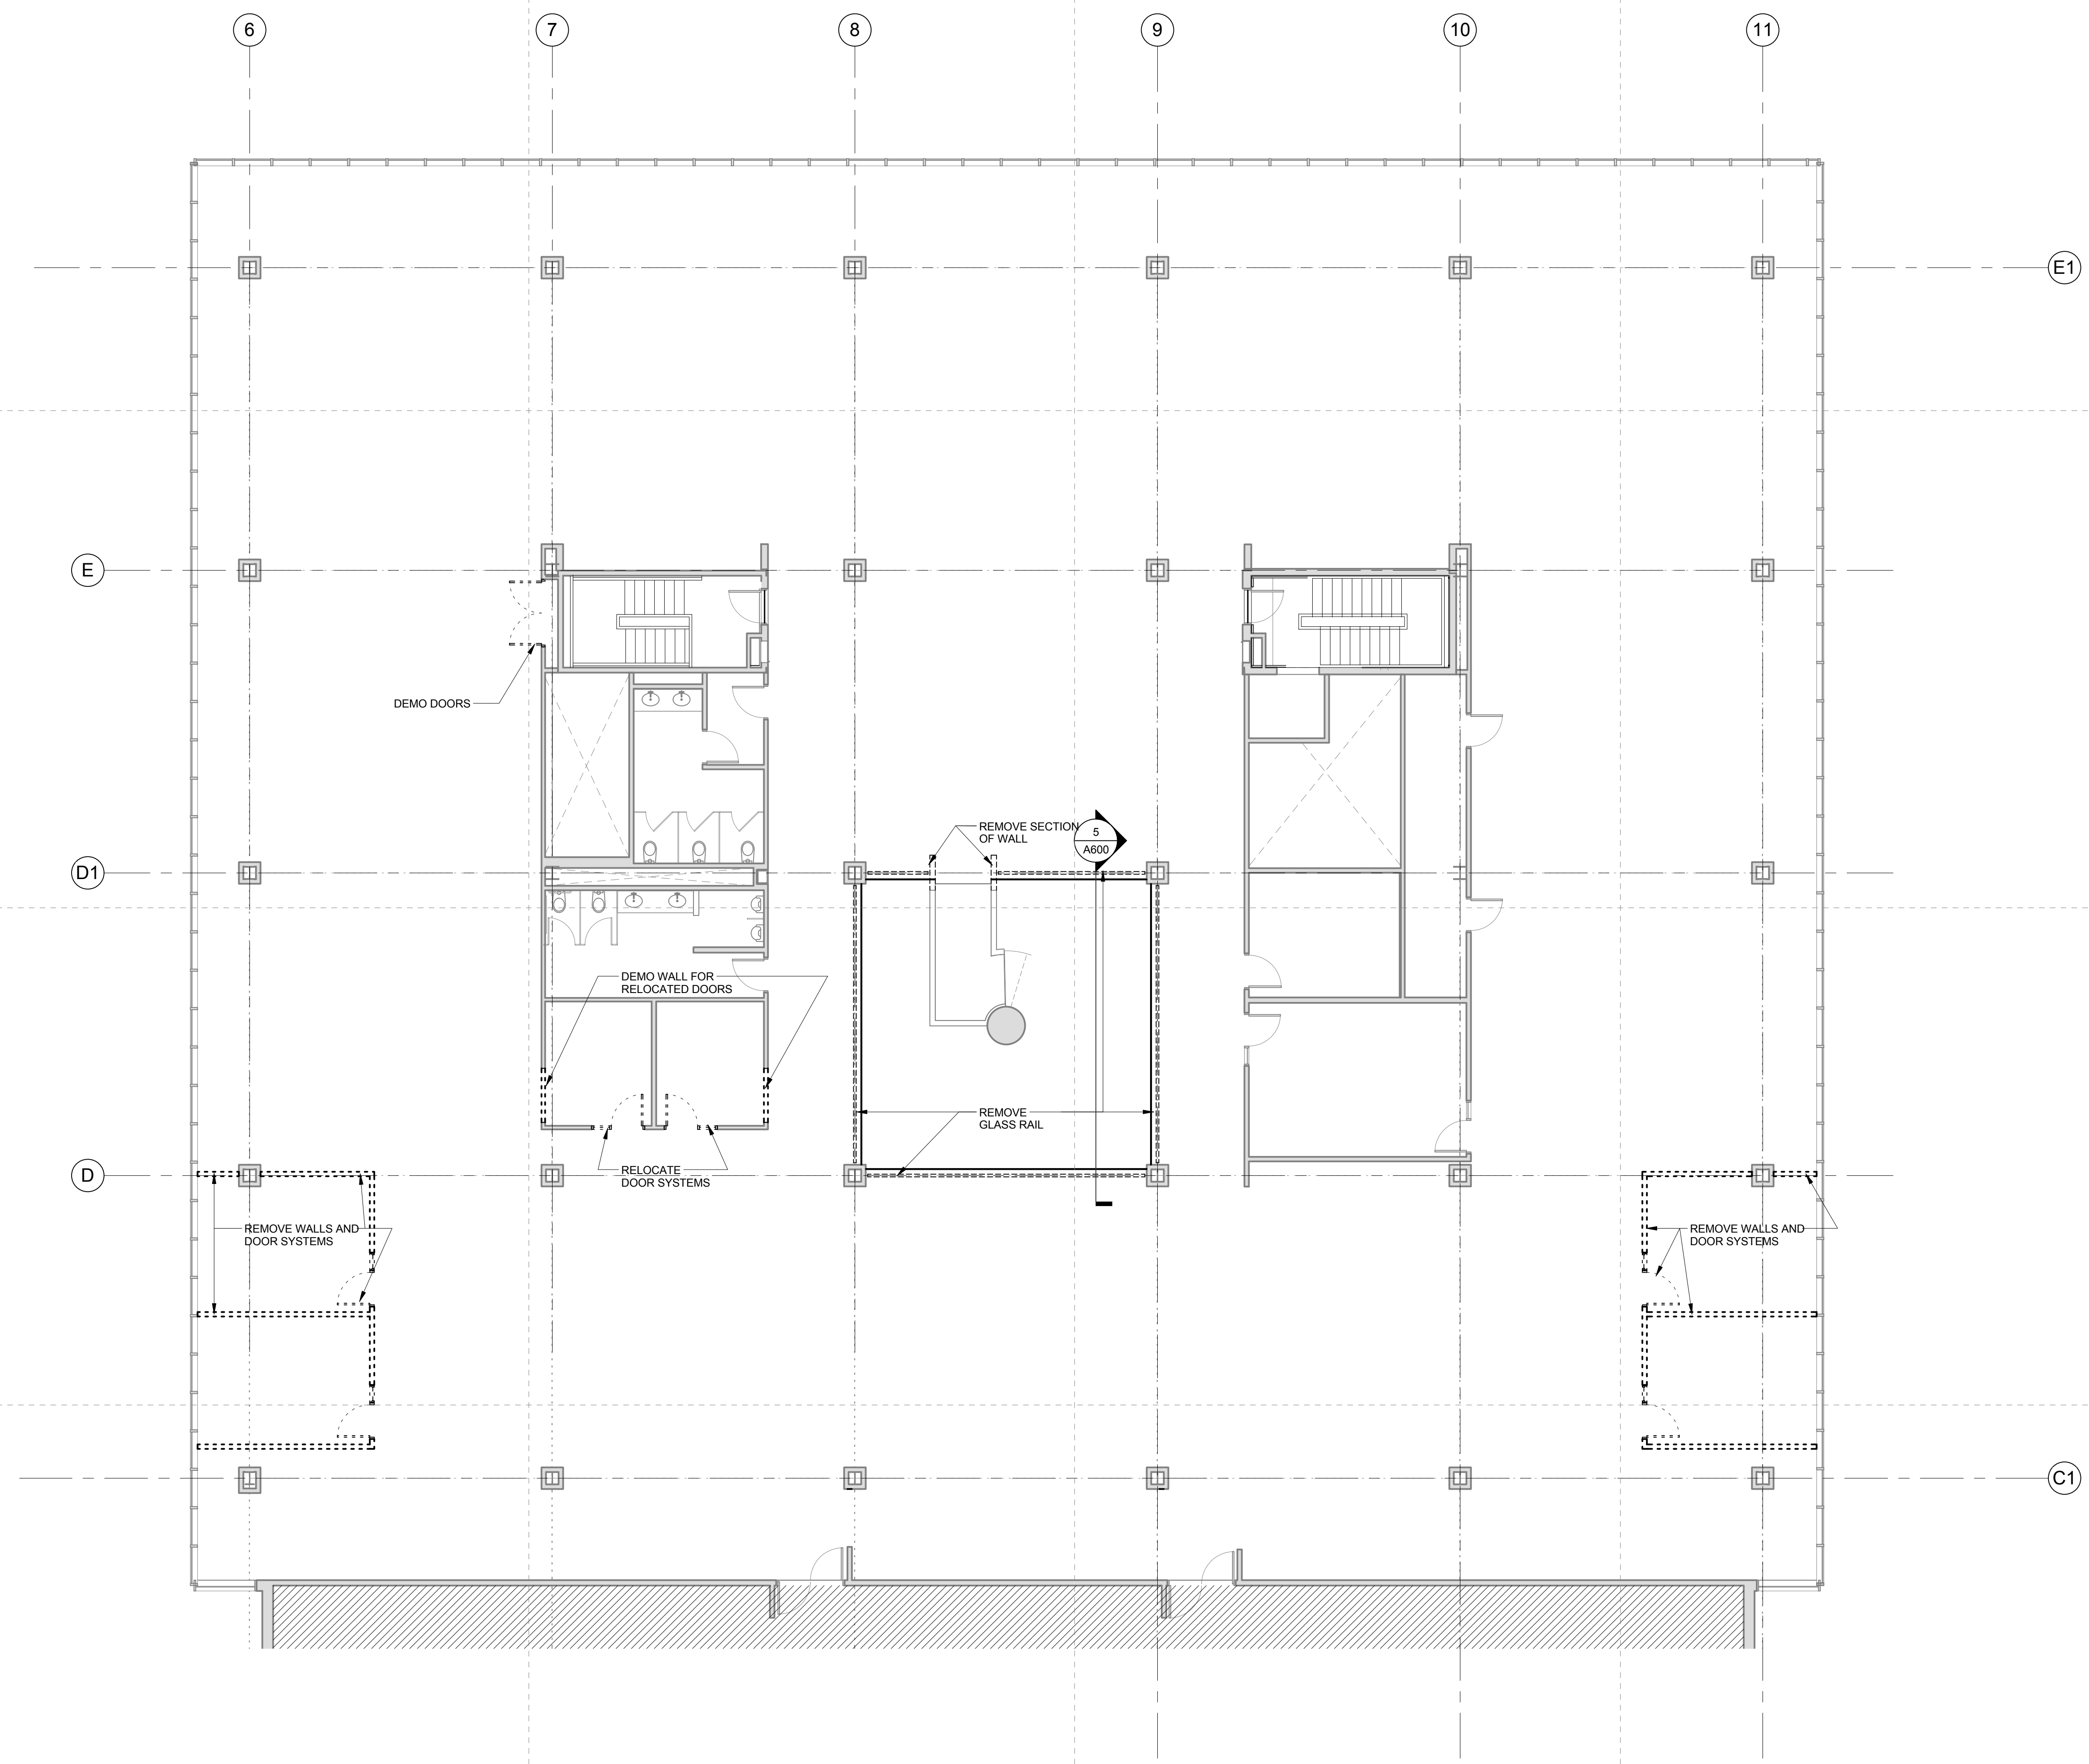

**1** THIRD FL. - NORTH WING DEMO PLAN  
 1/8" = 1'-0"