




PDT ARCHITECTS
 48 DARTMOUTH STREET
 PORTLAND, MAINE 04101
 207-775-1059
 www.pdtarchts.com

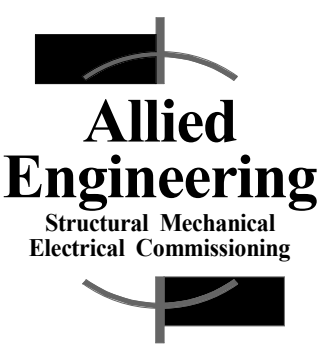


Allied Engineering
 Structural Mechanical
 Electrical Commissioning
 160 Veranda Street
 Portland, Maine 04103
 T: 207.221.2260
 F: 207.221.2266
 Web: www.allied-eng.com

Allied Project No: 14085
 CAD file:

COPYRIGHT, 2014
 PDT Architects
 Reuse or reproduction of the
 contents of this document is not
 permitted without written
 permission of PDT Architects.

2016 UNUM - HO1 3RD FLOOR FIT UP (NORTH WING)
 2211 CONGRESS STREET, PORTLAND, MAINE 04112

No.	Date	Description
Revision Schedule		

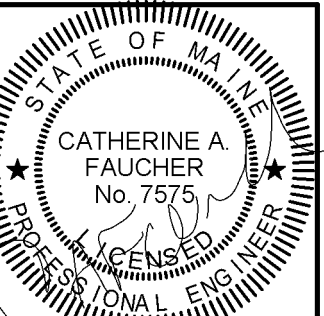

JOB NO.
14-074

DRWN: DLL
 CHK: CAF


SCALE:
AS SHOWN

ISSUE: 12 FEB 16

PERMIT SET

TITLE
THIRD FLOOR
ELECTRICAL
DEMOLITION
PLAN

SHEET
ED103

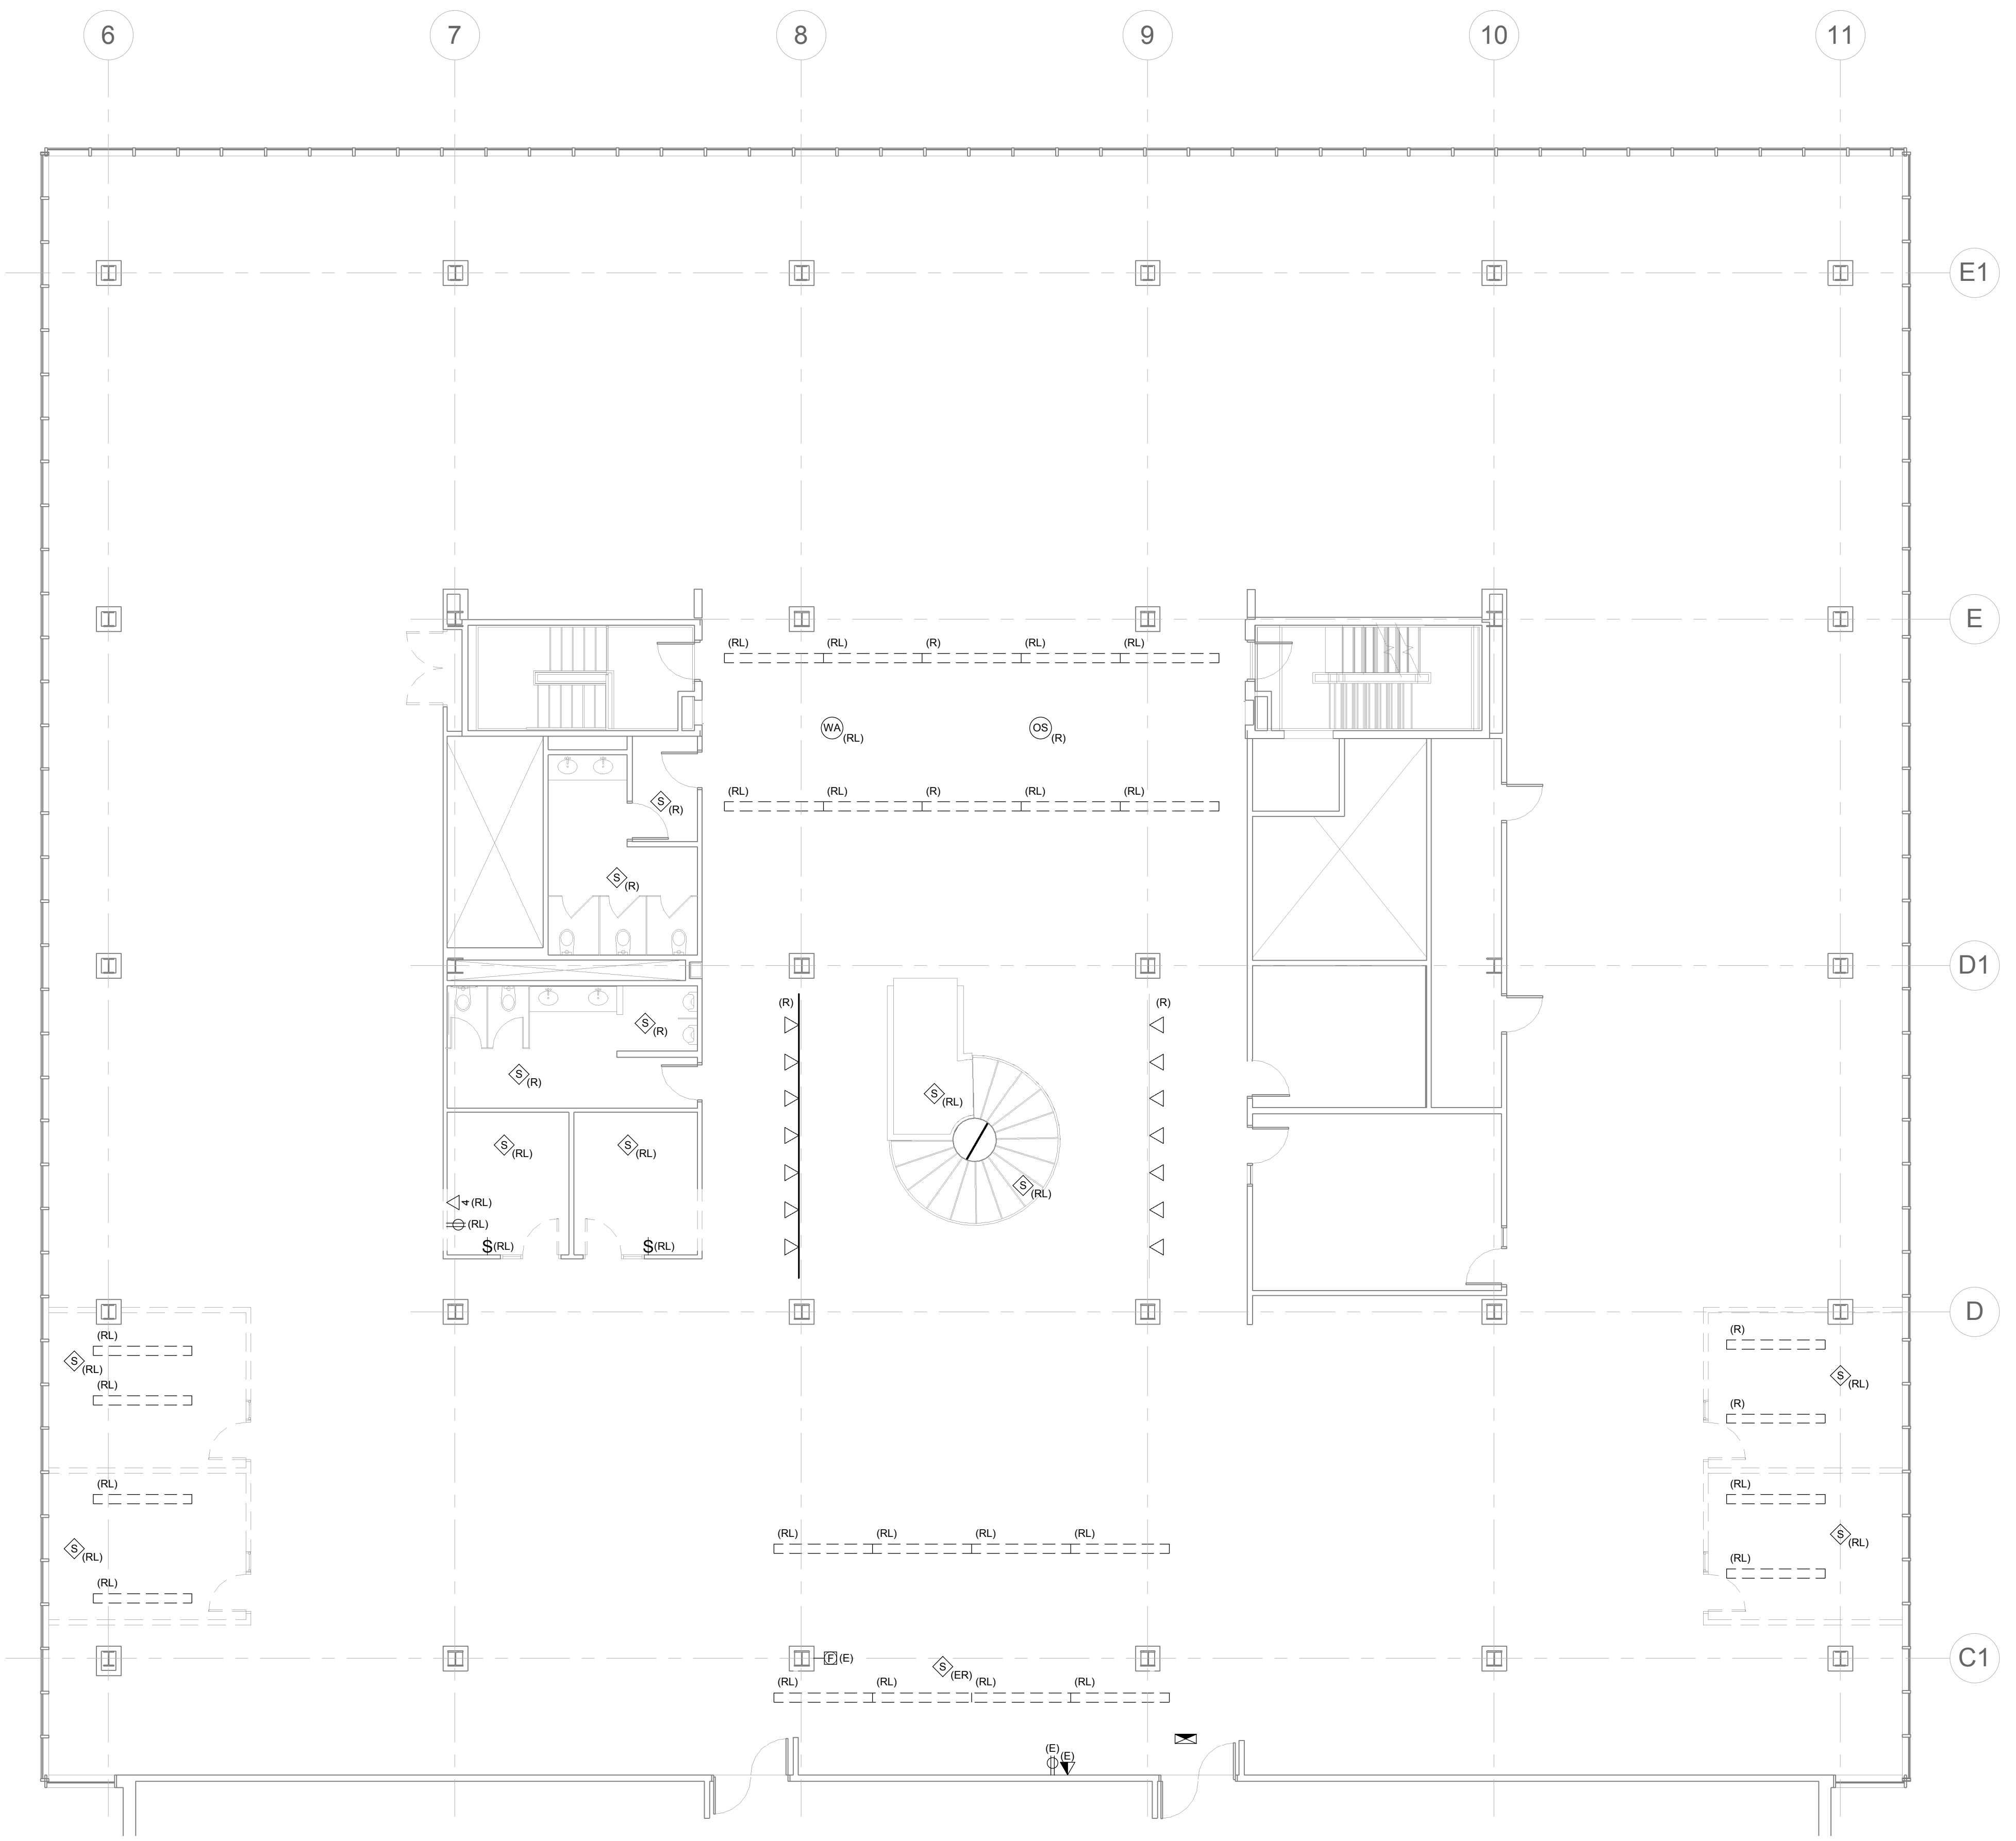

NOTE:
 EXISTING ITEMS TO REMAIN UNLESS
 NOTED OTHERWISE

