

2016 UNUM - HO1 3RD FLOOR FIT UP (NORTH WING)

2211 CONGRESS STREET, PORTLAND, MAINE 04112

PERMIT SET 12 FEB 2016

OWNER:




ARCHITECT:



49 DARTMOUTH STREET
PORTLAND, ME 04101
207-775-1059
www.pdtarch.com

ENGINEER:

STRUCTURAL, MECHANICAL, AND ELECTRICAL

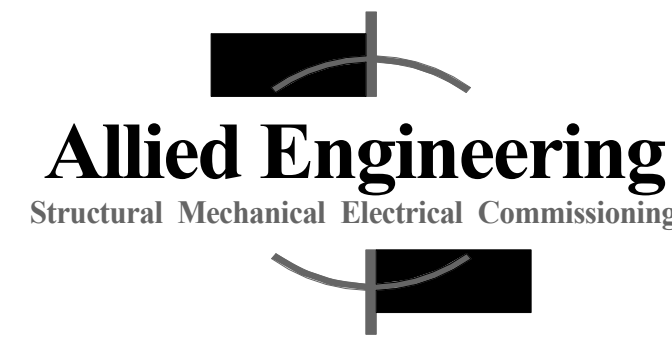

160 Veranda Street
Portland, Maine 04103
T: 207-231-2360
F: 207-231-2366
Web: www.allied-eng.com

CONSTRUCTION MANAGER:

DC BEANE
Charlestown, MA

CONSULTANTS:

• SPECIFICATIONS
Lowell Specifications
Topsham, ME

PURPOSE STATEMENT:

1. PROVIDE 3RD FLOOR FIT-UP (NORTHWING) FOR OPEN OFFICE / MEETING SPACES
2. PROVIDE RATED ENCLOSURE TO NON-CONFORMING SPIRAL STAIR. ELIMINATE THE UNPROTECTED VERTICAL OPENINGS. INTENT IS RESTRICTED ACCESS ONLY.

PDT Project No. 14-074



SHEET INDEX

ARCHITECTURAL	
A000	COVER SHEET
A001	GENERAL NOTES, SYSTEMS & MATERIAL LEGEND
A005	FIRST FLOOR CODE DIAGRAM
A006	SECOND FLOOR CODE DIAGRAM
A007	THIRD FLOOR CODE DIAGRAM
AD102	2ND FLR. DEMOLITION PLANS
AD103	3RD FLR. DEMOLITION PLAN
A101	1ST FLR. NEW WORK PLAN
A102	2ND FLR. NEW WORK PLAN
A103	3RD FLR. NEW WORK PLAN
A111	1ST FLR. REFLECTED CEILING PLAN
A112	2ND FLR. REFLECTED CEILING PLAN
A113	3RD FLR. REFLECTED CEILING PLAN
A800	SECTION, DETAILS AND SCHEDULES
STRUCTURAL	
SF-103	STRUCTURAL - PART PLANS AND DETAILS
MECHANICAL	
MH-103	MECHANICAL FLOOR PLANS
ELECTRICAL	
E000	ELECTRICAL LEGENDS ABBREVIATIONS AND GENERAL NOTES
ED103	THIRD FLOOR ELECTRICAL DEMOLITION PLAN
EL103	THIRD FLOOR LIGHTING
EP103	THIRD FLOOR POWER AND SYSTEMS PLAN

LOCUS MAP:

