



01 CONSTRUCTION PLAN - LEVEL 00 - EAST
SCALE: 1/8" = 1'-0"

SHEET NOTES

- 11 EXISTING STAIR TO REMAIN. REPLACE EXISTING FLOOR, TREAD, RISER, GUARD AND HAND RAILS. REFER TO FINISH SCHEDULE.
- 12 NEW WOOD PLINTH AND STAIR. REFER TO A03/100 & A03/101 FOR ADDITIONAL INFORMATION.
- 13 EXISTING COLUMN TO REMAIN.
- 17 LINE OF STAIR ABOVE.
- 20 COORDINATE TRANSITION BETWEEN EXISTING AND NEW FLOOR FINISH TO BE FLUSH. REFER TO FINISH PLAN AND TYPICAL TRANSITION DETAILS FOR MORE INFORMATION.
- 28 REMOVE EXISTING TILE FLOOR FINISH. COORDINATE EXTENTS WITH FINISH PLAN AND PREP FLOOR NEW FLOOR FINISH AS SCHEDULED.


GENERAL NOTES

- A. REFER TO SERIES G00.003 FOR GRAPHIC SYMBOLS, ABBREVIATIONS, AND G00.001 FOR GENERAL NOTES.
- B. REFER TO SHEET A00.011 FOR DOOR, FRAME, AND HARDWARE SCHEDULE.
- C. REFER TO SHEET A00.010 FOR PARTITION TYPE DETAILS.
- D. DO NOT SCALE DRAWINGS. WRITTEN DIMENSIONS GOVERN. THE TYPE, LOCATION, AND DIMENSIONS OF ALL PARTITIONS AND DOORS SHALL BE AS SHOWN ON ARCHITECT'S DRAWINGS. IN CASE OF CONFLICT, NOTIFY ARCHITECT PRIOR TO PARTITION INSTALLATION. ARCHITECT'S PLAN SUPERSEDES ALL OTHERS.
- E. ALL PARTITIONS ARE DIMENSIONED FROM FINISHED FACE TO FINISHED FACE U.N.O. AND SHALL ALLOW FOR THICKNESS OF WALL FINISHES, INCLUDING WOOD AND FABRIC PANELS.


PLAN LEGEND

- NEW WALLS / DOORS
- 1-HOUR RATED WALL
- 2-HOUR RATED WALL
- EXISTING WALL
- NOT IN CONTRACT

KEY PLAN

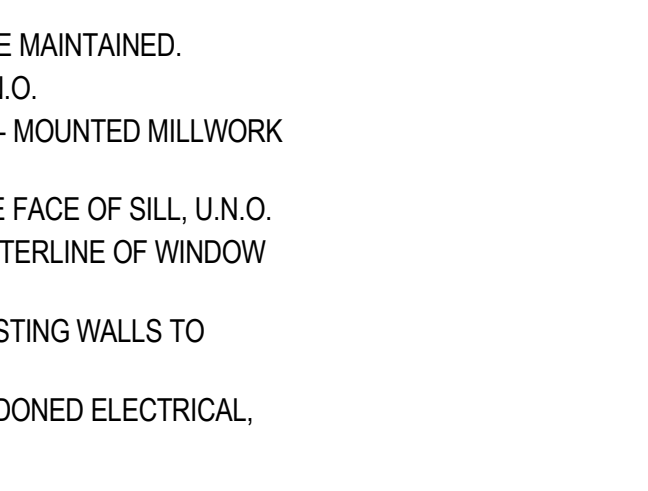

Date	Description
08/18/17	ISSUE FOR PERMIT & CONSTRUCTION

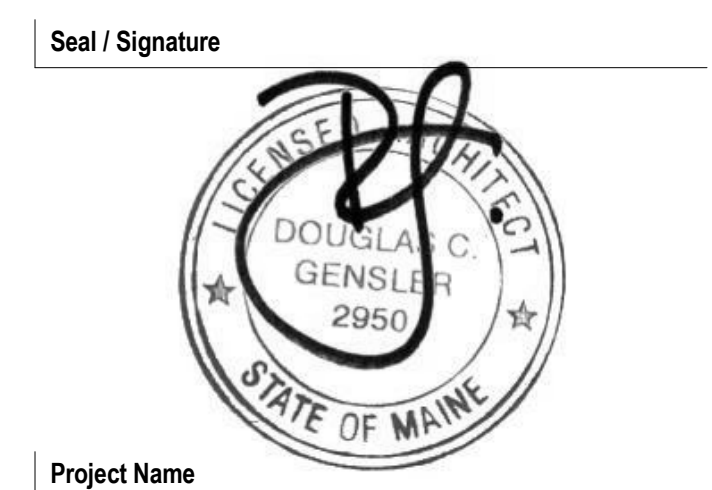

Project Name
Unum Workplace Transformation- Phase 1 (HO2)

Project Number
59.6481.003

Description
CONSTRUCTION PLAN - LEVEL 00 EAST

Scale
As indicated

A02.100E

8/18/2017 6:24:24 PM I:\gensler\ad\projects\Revit\Level00\A02.100E - UNUM - PORTLAND - HO2_2016_MichaelThomasGensler.rvt