

01 CONSTRUCTION PLAN - LEVEL 01 - EAST
SCALE: 1/8" = 1'-0"



- SHEET NOTES**
- 01 EXISTING FURNITURE POWER POLE TO BE REUSED, REFER TO FURNITURE PLANS.
 - 02 EXISTING STAIR, GUARD AND HANDRAILS TO REMAIN. REPLACE EXISTING FLOOR, TREAD AND RISER FINISHES WITH NEW MATERIALS AS SCHEDULED.
 - 03 1 HOUR FIRE RATED WOOD DOOR
 - 04 DECORATIVE FINIS. REFER TO FINISH PLAN AND FINISH LEGEND.
 - 05 ACOUSTICAL SHEER WITH CEILING TRACK, REFER TO FINISH PLAN AND FINISH LEGEND.
 - 09 LINE OF CEILING ABOVE. TYPICAL
 - 10 EXISTING EXPANSION JOINT, TO REMAIN

- 11 EXISTING STAIR TO REMAIN. REPLACE EXISTING FLOOR, TREAD, RISER, GUARD AND HAND RAILS. REFER TO FINISH SCHEDULE.
- 12 TV, MIC, QC TO PROVIDE BLOCKING AS REQ'D.
- 19 INSTALL REVEAL AT WALL FINISH TRANSITIONS FROM P1 TO P2. REFER DETAIL: 05A08.100
- 22 ALIGN FACE OF GWB PARTITIONS AND HEADERS WITH FACE OF EXISTING CORE WALLS.
- 25 CENTER OF WALL TO ALIGN W/ CENTER OF EXISTING MULLION.
- 26 IF NECESSARY, FURR OUT COLUMN AS REQUIRED TO ACHIEVE ALIGNMENTS, TYP.
- 27 AED, RELOCATED FROM EXISTING LOCATION. REFER TO DEMO PLAN
- 28 AED, REFER TO SPECIFICATION
- 29 FRAMELESS GLASS PARTITION TO MATCH OPPOSITE SIDE OF ROOM. REFER TO TYPE P ELEVATION ON SHEET A00.011 FOR MORE INFORMATION.

- GENERAL NOTES**
- A. REFER TO SERIES G00.003 FOR GRAPHIC SYMBOLS, ABBREVIATIONS, AND G00.001 FOR GENERAL NOTES.
 - B. REFER TO SHEET A00.011 FOR DOOR, FRAME, AND HARDWARE SCHEDULE.
 - C. REFER TO SHEET A00.010 FOR PARTITION TYPE DETAILS.
 - D. DO NOT SCALE DRAWINGS. WRITTEN DIMENSIONS GOVERN. THE TYPE, LOCATION, AND DIMENSIONS OF ALL PARTITIONS AND DOORS SHALL BE AS SHOWN ON ARCHITECT'S DRAWINGS. IN CASE OF CONFLICT, NOTIFY ARCHITECT PRIOR TO PARTITION INSTALLATION. ARCHITECTS PLAN SUPERSEDES ALL OTHERS.
 - E. ALL PARTITIONS ARE DIMENSIONED FROM FINISHED FACE TO FINISHED FACE U.N.O. AND SHALL ALLOW FOR THICKNESS OF WALL FINISHES, INCLUDING WOOD AND FABRIC PANELS.

- F. ALL DIMENSIONS MARKED 'HOLD' OR 'CLEAR' SHALL BE MAINTAINED.
- G. ALL NEW PARTITIONS TO BE PARTITION TYPE A3B, U.N.O.
- H. PROVIDE 20 GA. IN-WALL METAL BLOCKING FOR WALL-MOUNTED MILLWORK AND AV EQUIPMENT.
- I. PERIMETER OFFICES ARE DIMENSIONED FROM INSIDE FACE OF SILL, U.N.O.
- J. CENTER ALL PERIMETER OFFICE PARTITIONS ON CENTERLINE OF WINDOW MULLION, U.N.O. SEE DETAIL 09A08.100.
- K. ALL NEW WALLS TO BE LOCATED IN RELATION TO EXISTING WALLS TO REMAIN AND COLUMN LINES AS REQ'D.
- L. PATCH AND REPAIR AND PREP FOR FINISH, ALL ABANDONED ELECTRICAL, DATA AND FIRE DEVICES.

- N. PROVIDE ALTERNATE PRICING TO CHANGE ALL PARTITIONS SEPARATING TWO ADJACENT CONFERENCE ROOMS TO TYPE B3A (NO FIRE RATING REQUIRED)

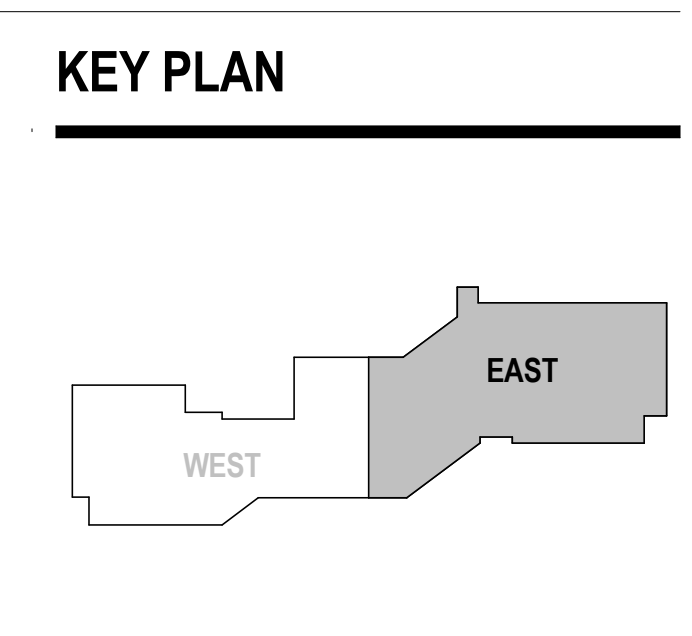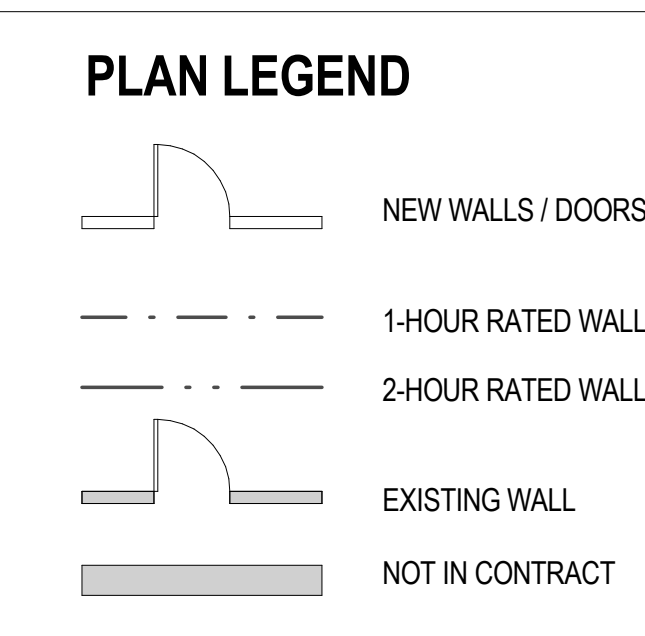

Date	Description
08/18/17	ISSUE FOR PERMIT & CONSTRUCTION
1 08/25/17	ADDENDUM #1
2 09/01/17	ADDENDUM #2

Seal / Signature

Project Name
Unum Workplace Transformation- Phase 1 (H02)

Project Number
59.6481.003

Description
CONSTRUCTION PLAN - LEVEL 01 EAST - H02

Scale
As indicated

A02.101E