


01 CONSTRUCTION PLAN - LEVEL 02 - EAST
SCALE: 1/8" = 1'-0"

- SHEET NOTES**
- 01 EXISTING FURNITURE POWER POLE TO BE REUSED, REFER TO FURNITURE PLANS.
 - 04 DECORATIVE FINS, REFER TO FINISH PLAN, FINISH LEGEND, AND DETAIL.
 - 05 ACOUSTICAL SHEER WITH CEILING TRACK, REFER TO FINISH PLAN AND FINISH LEGEND.
 - 09 LINE OF CEILING ABOVE. TYPICAL.
 - 12 TV, NIC, GC TO PROVIDE BLOCKING AS REQ'D.
 - 19 INSTALL REVEAL AT WALL FINISH TRANSITIONS FROM P1 TO P2. REFER DETAIL - 05A08.100
 - 26 IF NECESSARY, FURR OUT COLUMN AS REQUIRED TO ACHIEVE ALIGNMENTS. TYP.
 - 28 AED, REFER TO SPECIFICATION.
 - 29 FRAMELESS GLASS PARTITION TO MATCH OPPOSITE SIDE OF ROOM. REFER TO TYPE 'P' ELEVATION ON SHEET A00.011 FOR MORE INFORMATION.


- GENERAL NOTES**
- A. REFER TO SERIES G00.003 FOR GRAPHIC SYMBOLS, ABBREVIATIONS, AND G00.001 FOR GENERAL NOTES.
 - B. REFER TO SHEET A00.011 FOR DOOR, FRAME, AND HARDWARE SCHEDULE.
 - C. REFER TO SHEET A00.010 FOR PARTITION TYPE DETAILS.
 - D. DO NOT SCALE DRAWINGS. WRITTEN DIMENSIONS GOVERN. THE TYPE, LOCATION, AND DIMENSIONS OF ALL PARTITIONS AND DOORS SHALL BE AS SHOWN ON ARCHITECT'S DRAWINGS. IN CASE OF CONFLICT, NOTIFY ARCHITECT PRIOR TO PARTITION INSTALLATION. ARCHITECTS PLAN SUPERSEDES ALL OTHERS.
 - E. ALL PARTITIONS ARE DIMENSIONED FROM FINISHED FACE TO FINISHED FACE U.N.O. AND SHALL ALLOW FOR THICKNESS OF WALL FINISHES, INCLUDING WOOD AND FABRIC PANELS.

- F. ALL DIMENSIONS MARKED 'HOLD' OR 'CLEAR' SHALL BE MAINTAINED.
- G. ALL NEW PARTITIONS TO BE PARTITION TYPE A3B, U.N.O.
- H. PROVIDE 20 GA. IN-WALL METAL BLOCKING FOR WALL-MOUNTED MILLWORK AND AV EQUIPMENT.
- I. PERIMETER OFFICES ARE DIMENSIONED FROM INSIDE FACE OF SILL, U.N.O.
- J. CENTER ALL PERIMETER OFFICE PARTITIONS ON CENTERLINE OF WINDOW MULLION, U.N.O. SEE DETAIL 09A08.100.
- K. ALL NEW WALLS TO BE LOCATED IN RELATION TO EXISTING WALLS TO REMAIN AND COLUMN LINES AS REQ'D.
- L. PATCH AND REPAIR AND PREP FOR FINISH. ALL ABANDONED ELECTRICAL DATA AND FIRE DEVICES.

- PLAN LEGEND**
- NEW WALLS / DOORS
 - 1-HOUR RATED WALL
 - 2-HOUR RATED WALL
 - EXISTING WALL
 - NOT IN CONTRACT

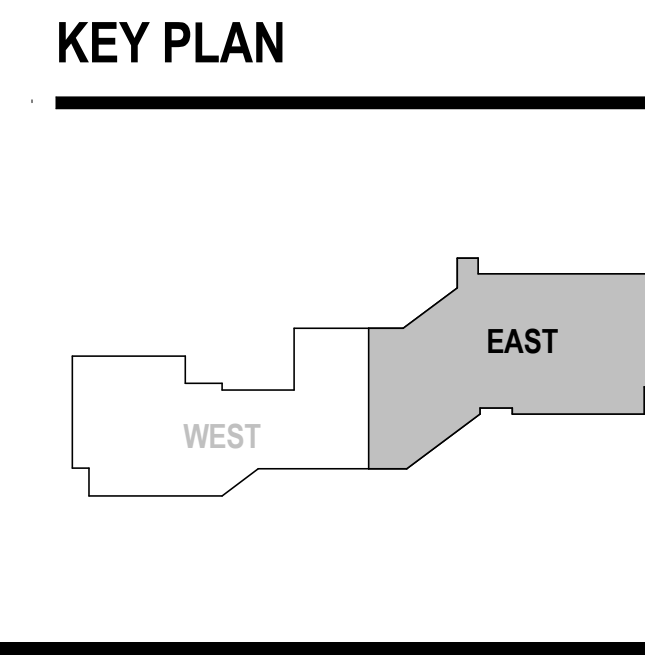

Date	Description
08/18/17	ISSUE FOR PERMIT & CONSTRUCTION
08/25/17	ADDENDUM #1
09/01/17	ADDENDUM #2

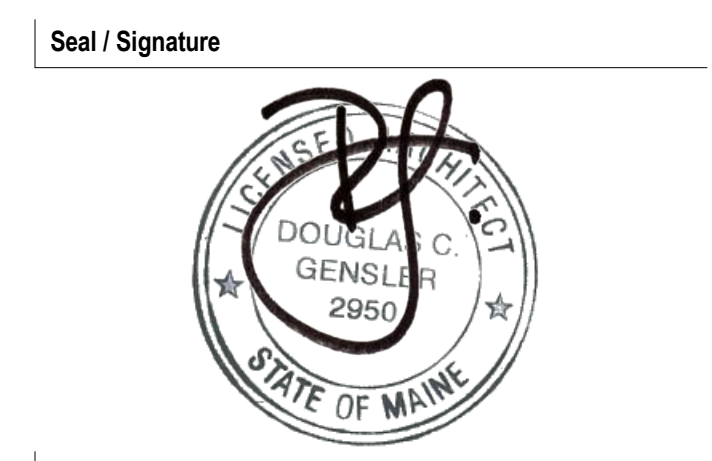

Project Name
Unum Workplace Transformation- Phase 1 (H02)

Project Number
59.6481.003

Description
CONSTRUCTION PLAN - LEVEL 02 EAST - H02

Scale
As indicated

A02.102E

9/21/2017 6:18:39 PM I:\gensler\ad\projects\Revit\Level\A02\A02.102E\A02.102E.dwg - H02_2016_22462.rvt