


**AUDIOVISUAL FACILITY PLAN**  
FLOOR # 2E

SCALE SIZE: 1/8" = 1'-0"

A

FACILITY	SYMBOL	DESCRIPTION
	1	SINGLE 32" DISPLAY
	2	WIRELESS KEYBOARD, MOUSE AND TOUCH PAD
	3	SINGLE 65" DISPLAY W/ USB CAMERA BELOW
	4	(2) AV EQUIPMENT RACKS LOCATED IN CREDENZA
	5	TABLE TOP SPEAKERPHONE
	6	DUAL 65" W/ SPEAKERTRACK BELOW (SEE DETAIL 01 ON AV.601.00)
	7	TABLE TOP MICROPHONE
	8	SINGLE 70" DISPLAY W/ USB CAMERA BELOW
	9	(1) AV EQUIPMENT RACK LOCATED IN CREDENZA (SEE DETAIL 14 ON AV.601.00)

**GOOD VIEWING**

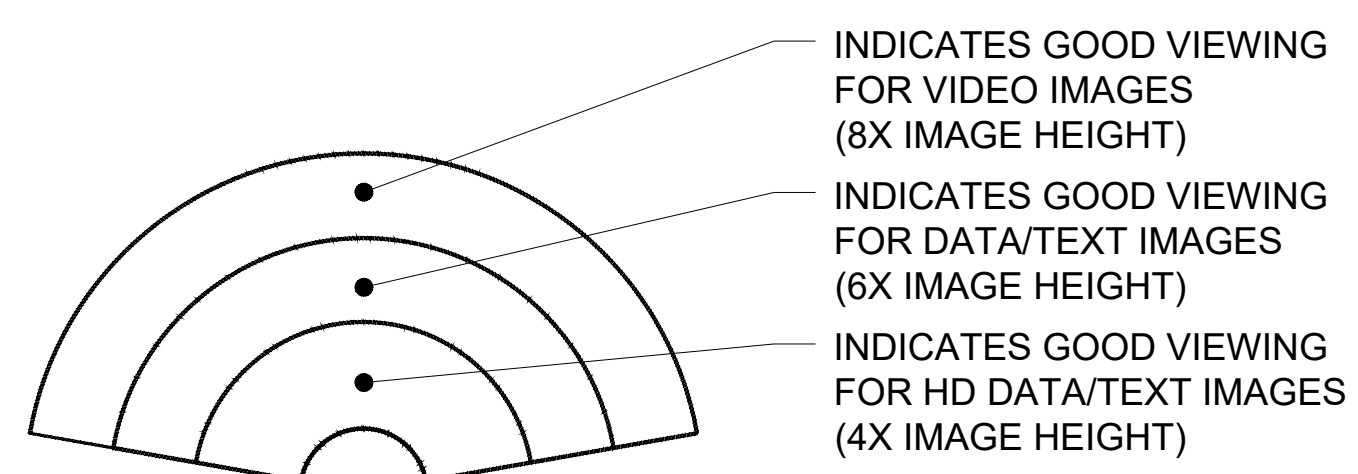

- INDICATES GOOD VIEWING FOR VIDEO IMAGES (8X IMAGE HEIGHT)
- INDICATES GOOD VIEWING FOR DATA/TEXT IMAGES (6X IMAGE HEIGHT)
- INDICATES GOOD VIEWING FOR HD DATA/TEXT IMAGES (4X IMAGE HEIGHT)

Date	Description
08/25/2017	REVIEW & COORDINATION
09/12/2017	REVIEW & COORDINATION

Seal / Signature

**NOT FOR CONSTRUCTION**

Project Name  
Unum Workplace Transformation- Phase 1 (H02)  
Project Number  
59.6481.003  
Description

**KEY PLAN**



AUDIOVISUAL FACILITY PLAN  
Scale  
1/8" = 1'-0"

**AV.201.2E**