




12 PARTIAL PLAN - ELEC RM(G-E)
E1.400 1/4"=1'-0"

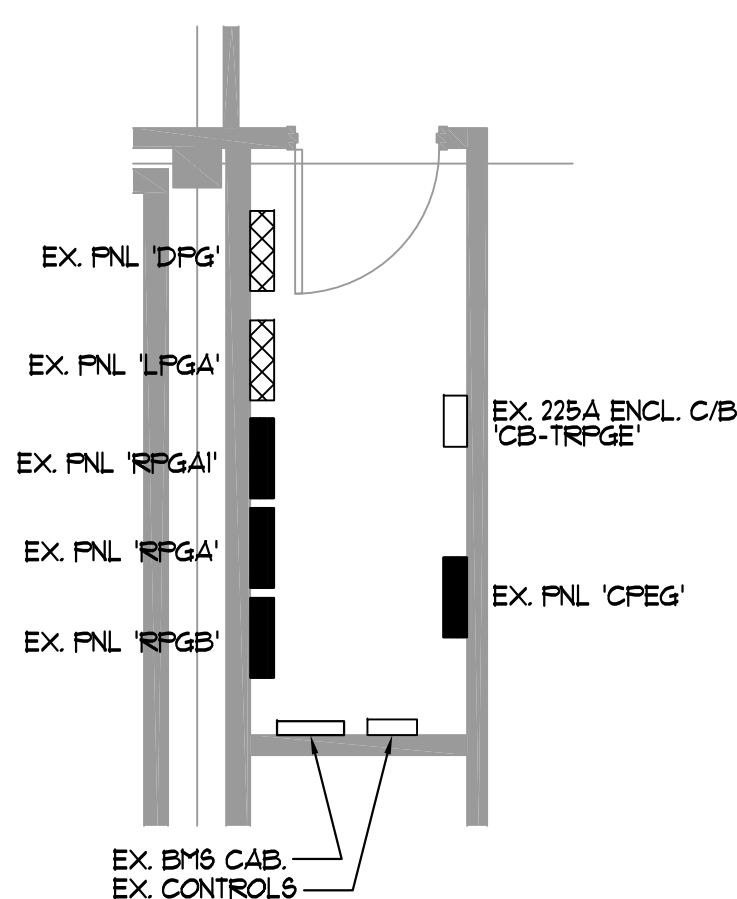


13 PARTIAL PLAN - ELEC RM(G-E)
E1.400 1/4"=1'-0"

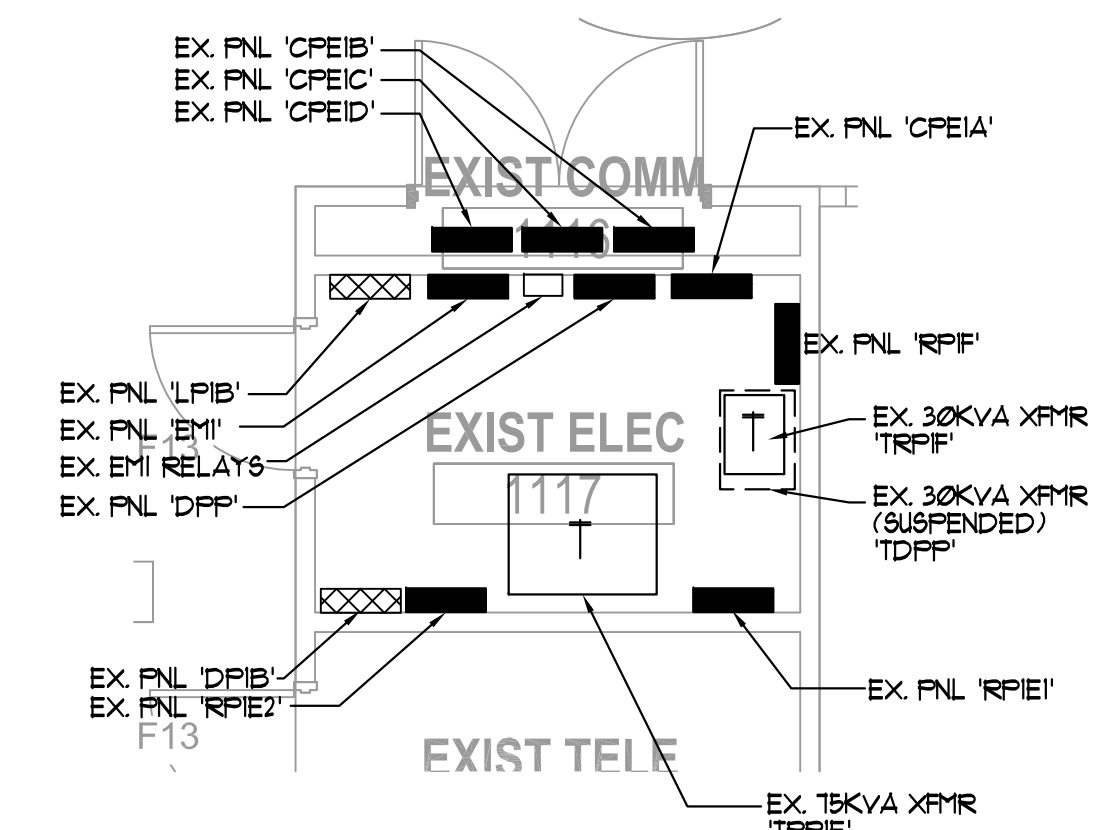


1 PARTIAL PLAN - ELEC RM(1-E)
E1.400 1/4"=1'-0"

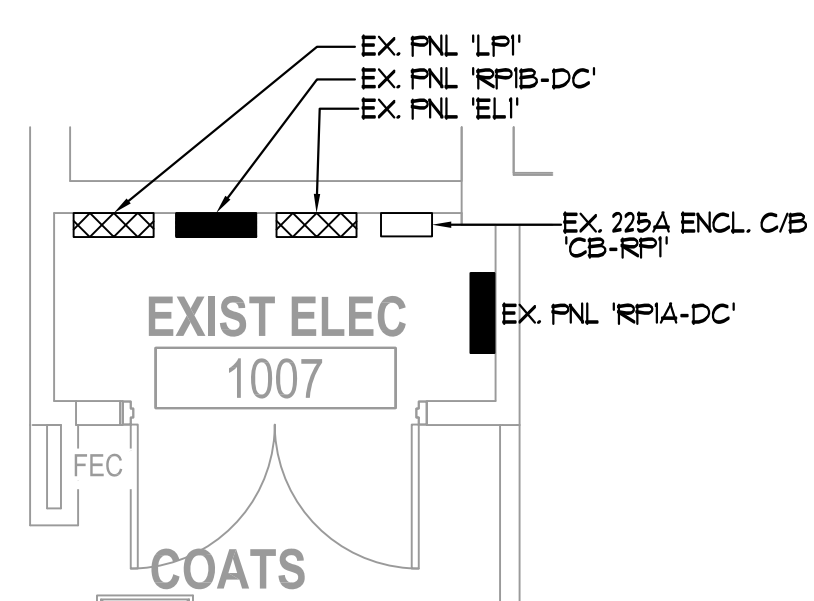


4 PARTIAL PLAN - ELEC RM(1-W)
E1.400 1/4"=1'-0"

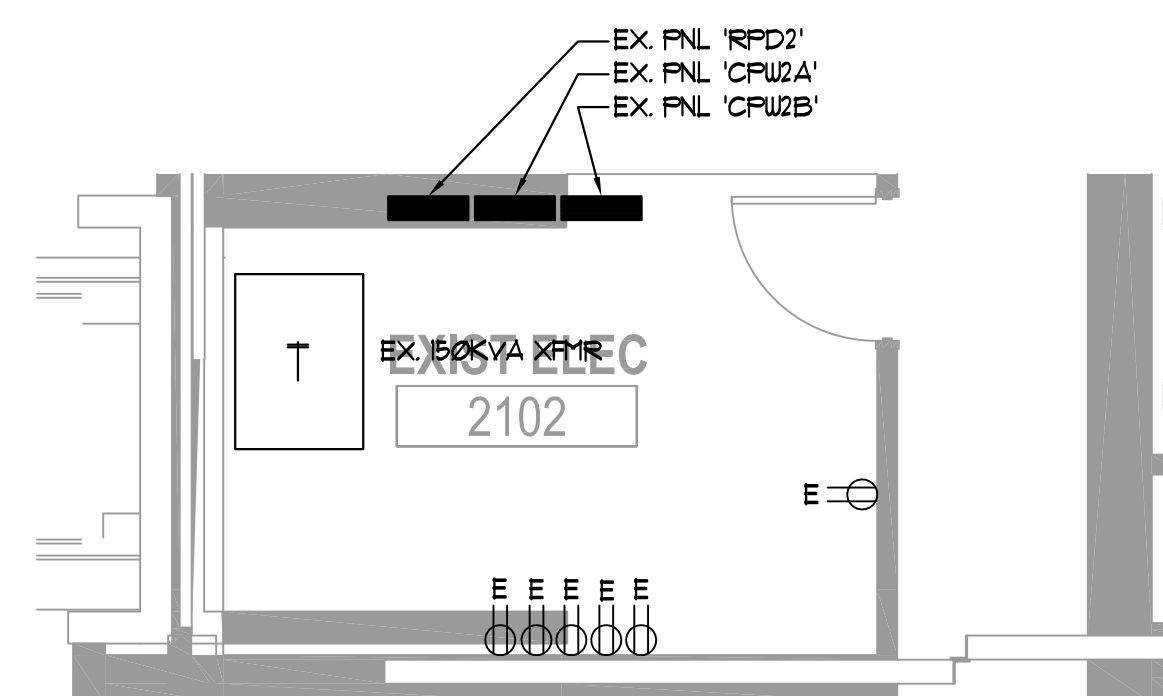


7 PARTIAL PLAN - ELEC RM(2-W)
E1.400 1/4"=1'-0"

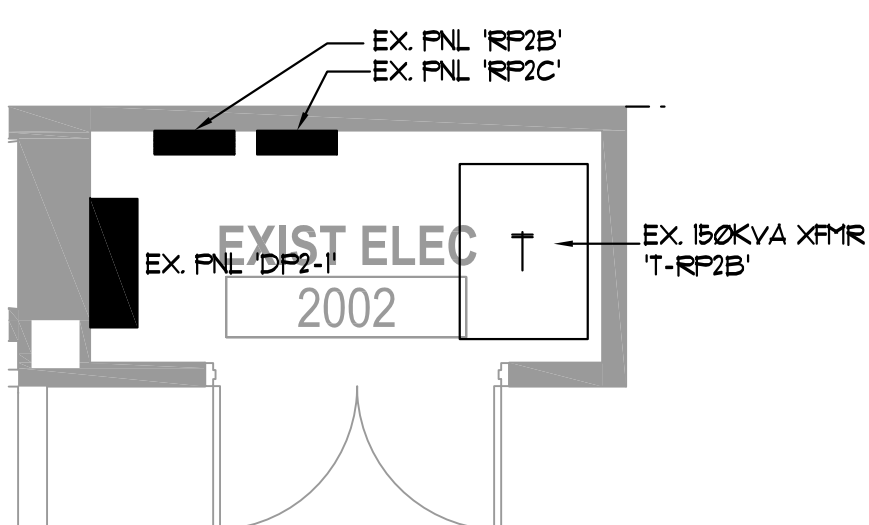


10 PARTIAL PLAN - ELEC RM(2-W)
E1.400 1/4"=1'-0"

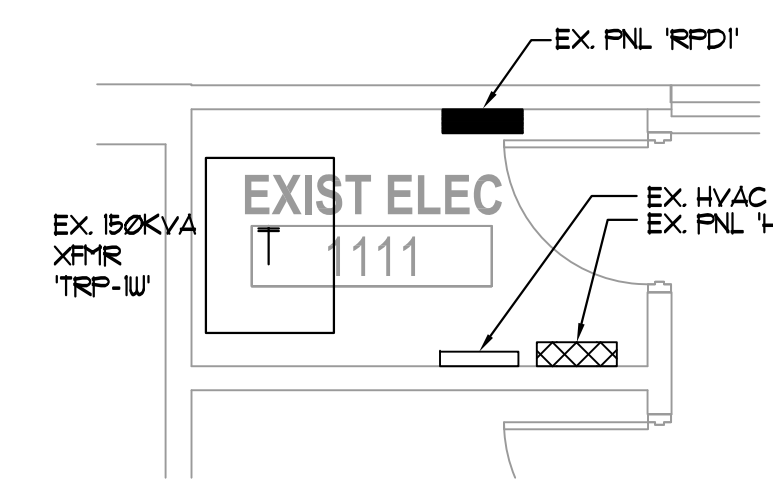


2 PARTIAL PLAN - ELEC RM(1-W)
E1.400 1/4"=1'-0"

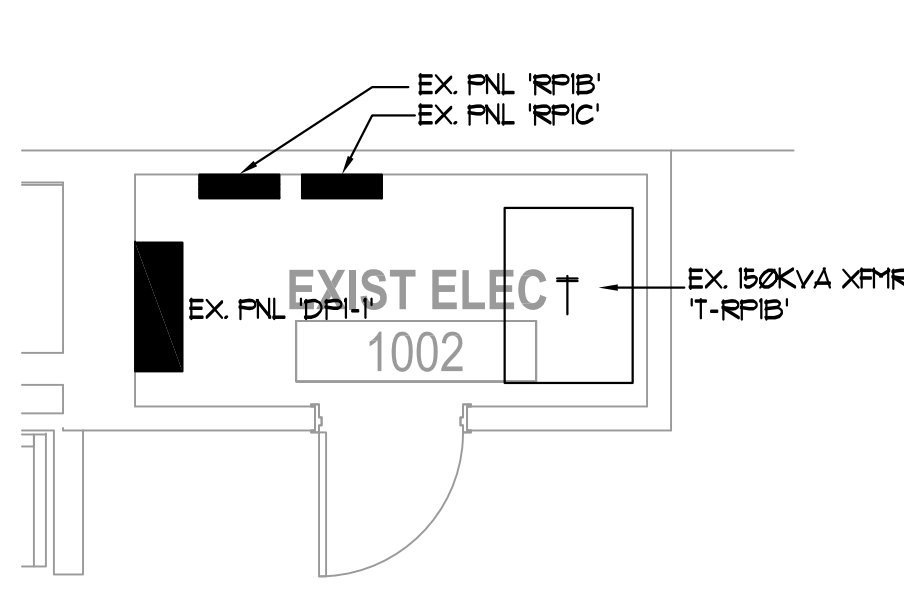


5 PARTIAL PLAN - ELEC RM(1-W)
E1.400 1/4"=1'-0"

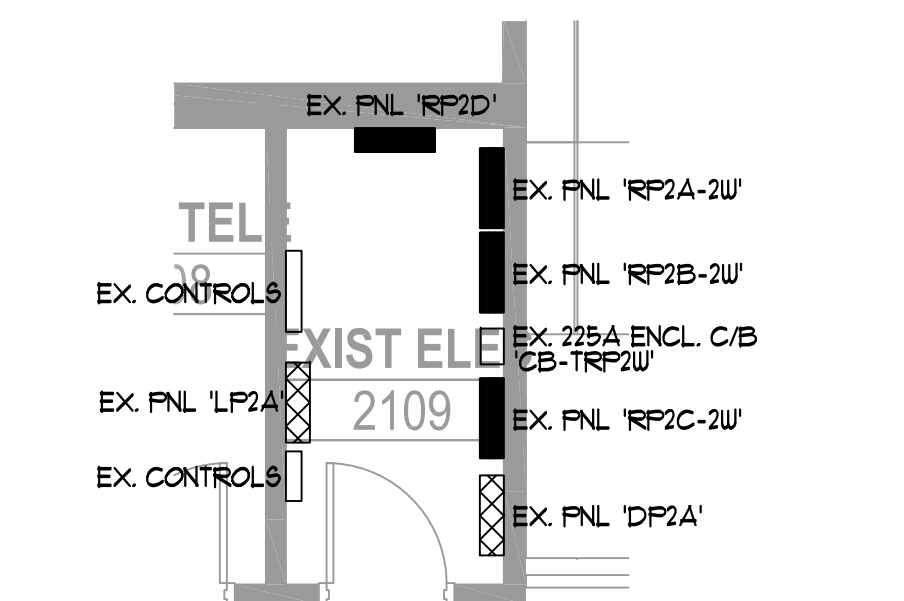


8 PARTIAL PLAN - ELEC RM(2-W)
E1.400 1/4"=1'-0"

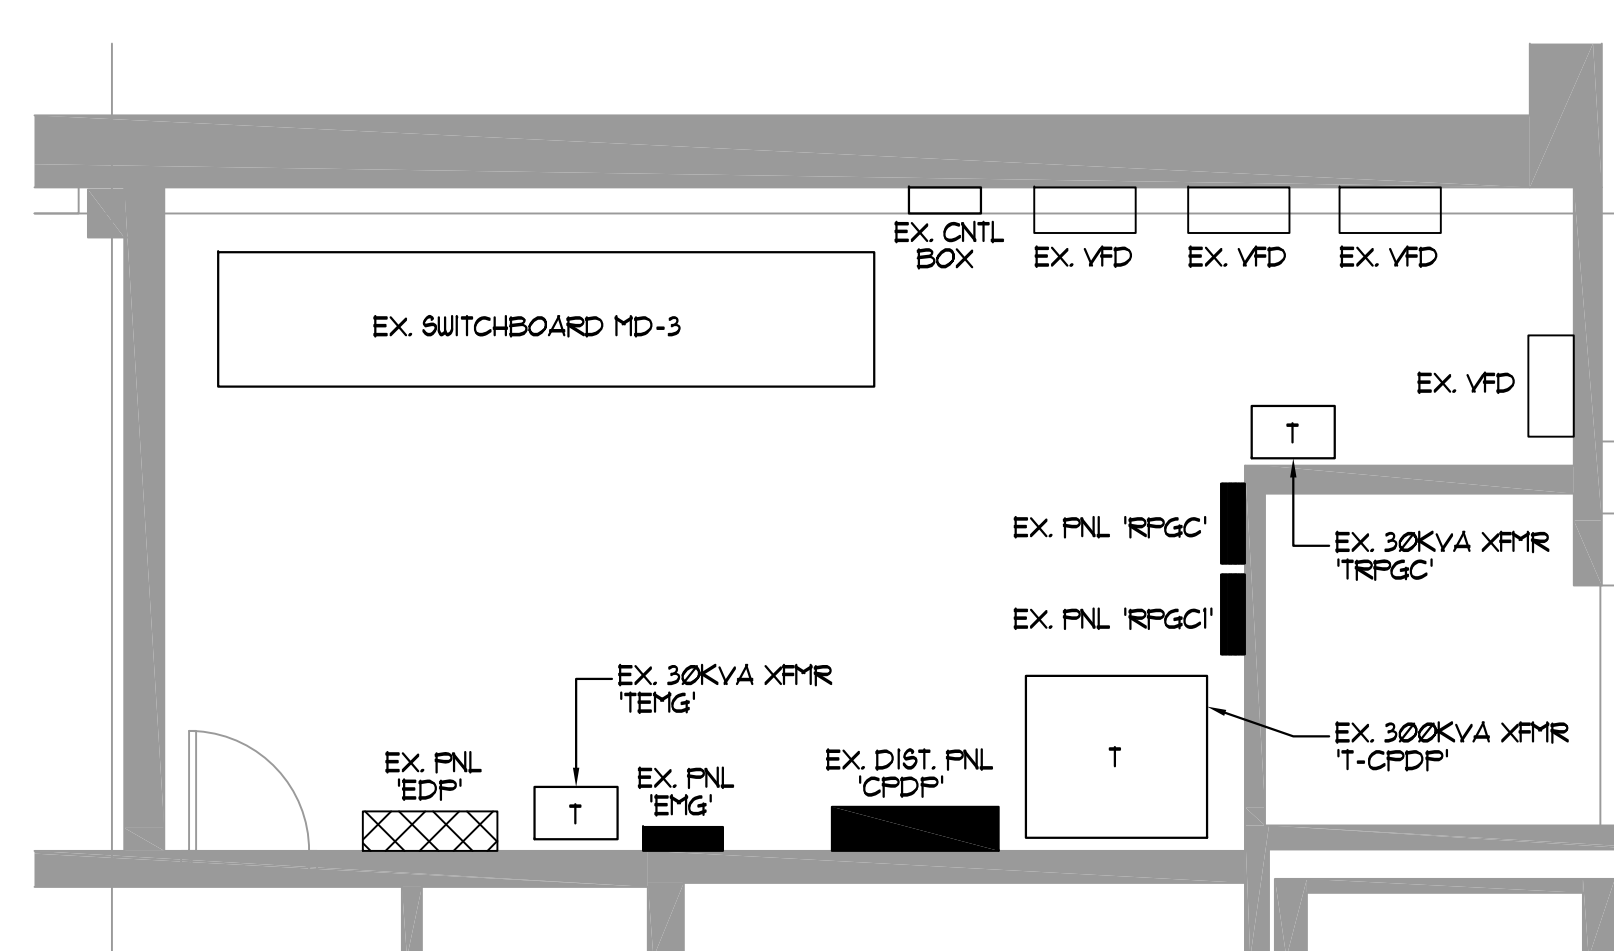


11 PARTIAL PLAN - ELEC RM(G-E)
E1.400 1/4"=1'-0"

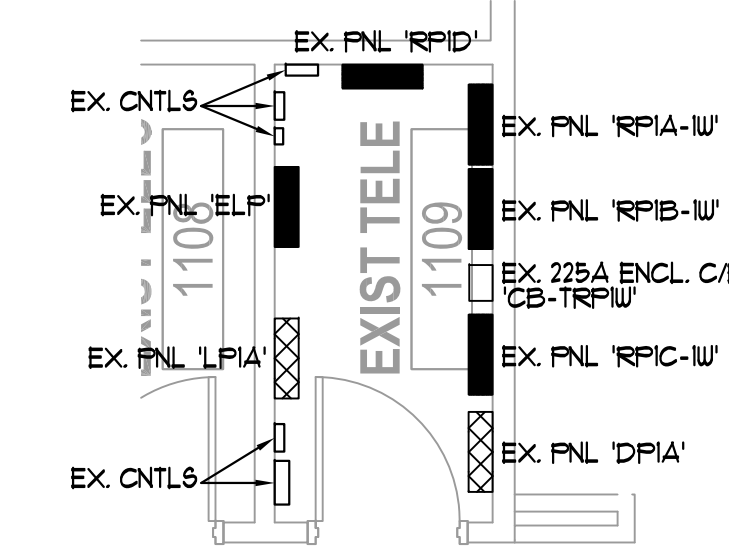

3 PARTIAL PLAN - ELEC RM(1-W)
E1.400 1/4"=1'-0"

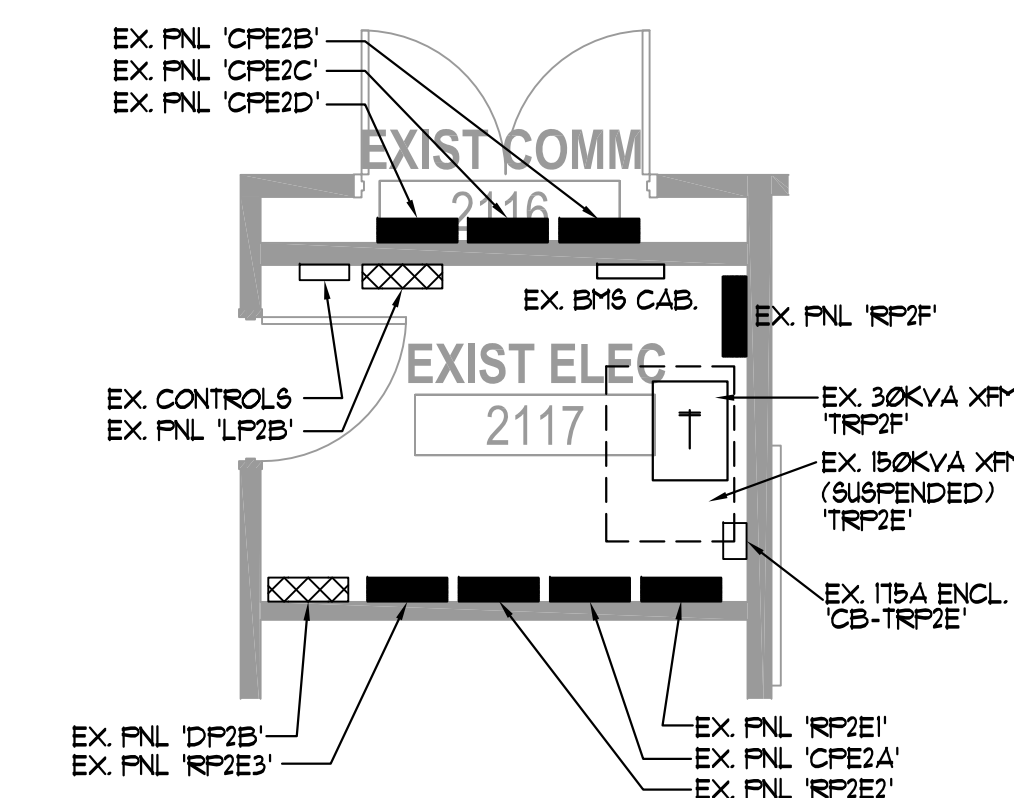

6 PARTIAL PLAN - ELEC RM(2-E)
E1.400 1/4"=1'-0"

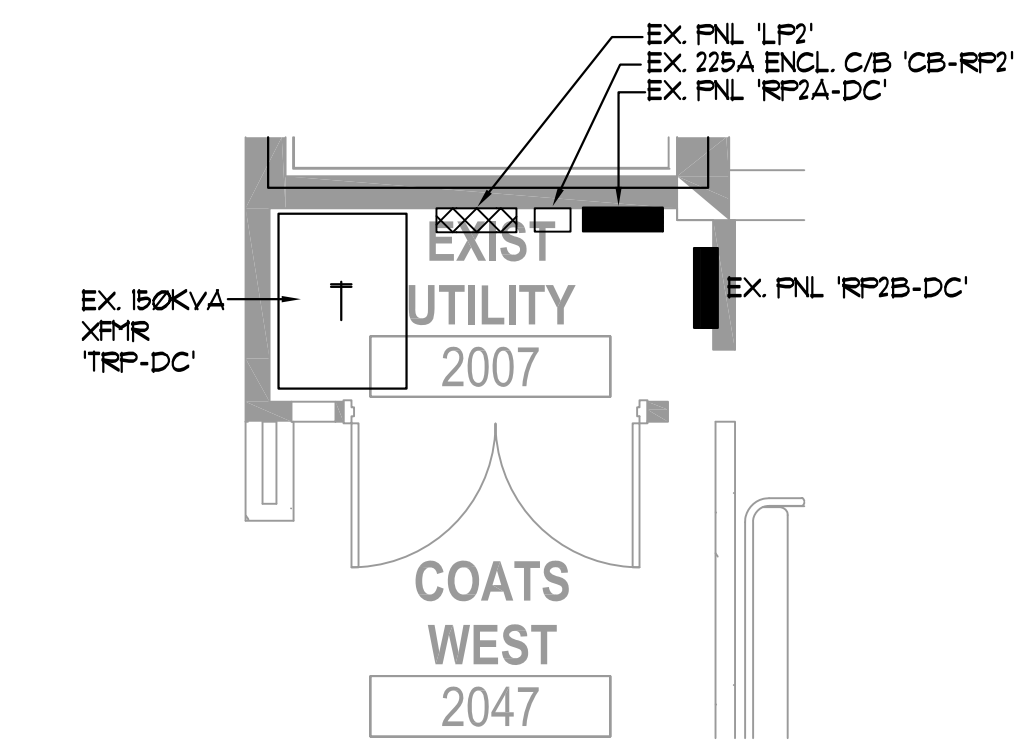

9 PARTIAL PLAN - ELEC RM(2-W)
E1.400 1/4"=1'-0"

