


1 POWER RISER DIAGRAM  
E1.500 NOT TO SCALE

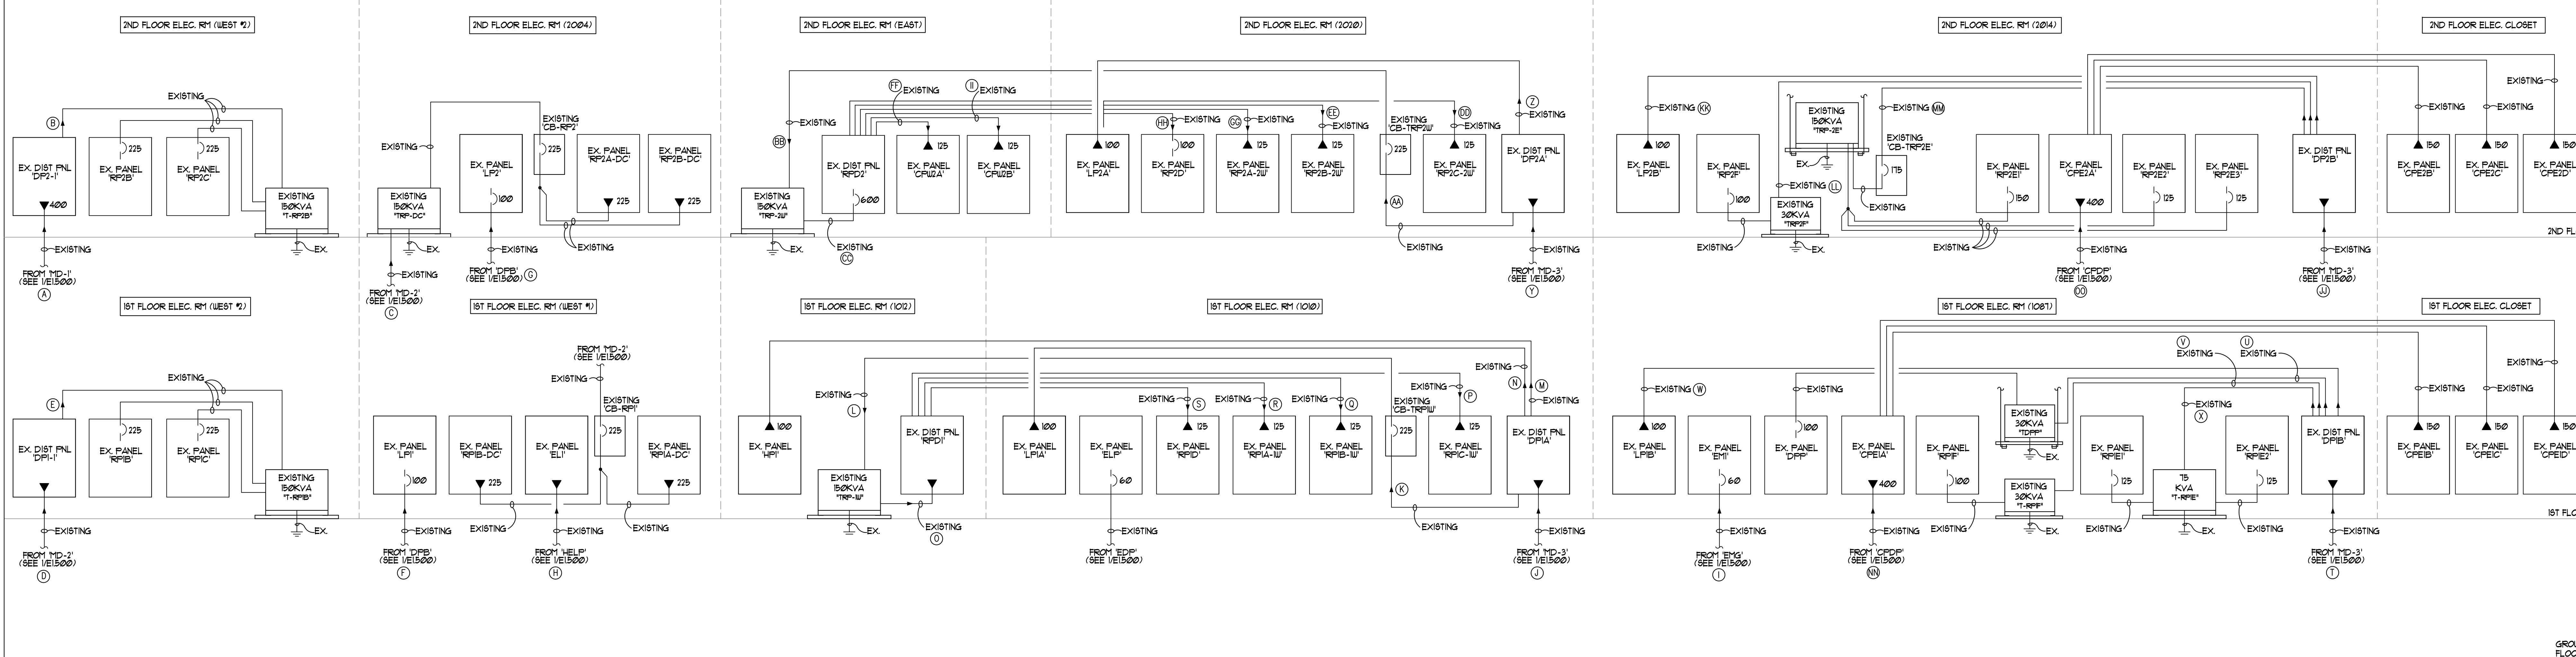

2 POWER RISER DIAGRAM PARTIAL  
E1.500 NOT TO SCALE