



2211 Congress Street
Portland, ME 04122




214 North Tryon Street
Suite 2320
Charlotte, NC 28202
United States



Jeffrey Scott Lowery, P.E.
420 Mitchell Lane
Charlotte, NC 28217
Tel. 704.357.9333
MEP JOB# 170358

Date Description
08.18.2017 ISSUE FOR PERMIT AND CONSTRUCTION

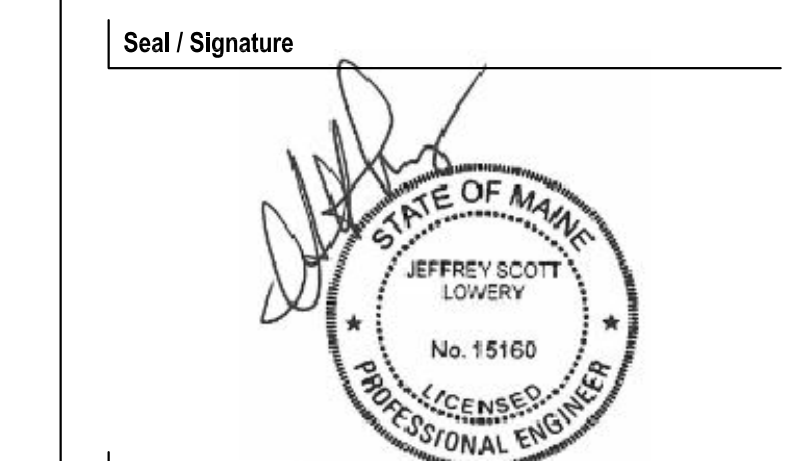

Project Name: Unum Workplace Transformation- Phase 1 (H02)
Project Number: 59.6481.000

Description: PANEL SCHEDULES - ELECTRICAL

Scale: NO SCALE

E1.610

Table for panel DE1B: VOLTAGE: 277/480 3, AMP: MAIN: 400 MCB. Includes columns for DESCRIPTION, KW, BKR, CK, PH, CK, BKR, KW, and DESCRIPTION. Lists various electrical components like SPARE, EX. PNL 'DPP', and EX. PNL 'RP1B'.

Summary table for DE1B: A TOTAL 18.83, B TOTAL 20.88, C TOTAL 11.24. Includes RECEPTACLES, HEATING, AC/MOTORS, LIGHTING, WATER HEATERS, and ELEVATORS.

Table for panel RE1E: VOLTAGE: 120/208 3, AMP: MAIN: 125 MCB. Includes columns for DESCRIPTION, KW, BKR, CK, PH, CK, BKR, KW, and DESCRIPTION. Lists components like LITS-KITCHEN TABLE, LITS-PUBLIC SQUARE, and EX. TELE. RM EXHAUST FAN.

Summary table for RE1E: A TOTAL 0.30, B TOTAL 1.25, C TOTAL 0.03. Includes RECEPTACLES, HEATING, AC/MOTORS, LIGHTING, WATER HEATERS, and ELEVATORS.

Table for panel RPD1: VOLTAGE: 120/208 3, AMP: MAIN: 800 MCB. Includes columns for DESCRIPTION, KW, BKR, CK, PH, CK, BKR, KW, and DESCRIPTION. Lists components like EX. PNL 'RP1C-1W', EX. PNL 'RP1B-1W', and EX. PNL 'LPCB'.

Summary table for RPD1: A TOTAL 29.94, B TOTAL 30.95, C TOTAL 32.03. Includes RECEPTACLES, HEATING, AC/MOTORS, LIGHTING, WATER HEATERS, and ELEVATORS.

Table for panel DEP: VOLTAGE: 120/208 3, AMP: MAIN: 100 MCB. Includes columns for DESCRIPTION, KW, BKR, CK, PH, CK, BKR, KW, and DESCRIPTION. Lists components like SPARE, EX. PNL 'DPP', and EX. PNL 'RP1B'.

Summary table for DEP: A TOTAL 0.00, B TOTAL 0.00, C TOTAL 0.00. Includes RECEPTACLES, HEATING, AC/MOTORS, LIGHTING, WATER HEATERS, and ELEVATORS.

Table for panel RE1E2: VOLTAGE: 120/208 3, AMP: MAIN: 125 MCB. Includes columns for DESCRIPTION, KW, BKR, CK, PH, CK, BKR, KW, and DESCRIPTION. Lists components like LITS-KITCHEN TABLE, LITS-PUBLIC SQUARE, and EX. TELE. RM EXHAUST FAN.

Summary table for RE1E2: A TOTAL 0.20, B TOTAL 2.44, C TOTAL 0.36. Includes RECEPTACLES, HEATING, AC/MOTORS, LIGHTING, WATER HEATERS, and ELEVATORS.

Table for panel DE1A: VOLTAGE: 277/480 3, AMP: MAIN: 400 MCB. Includes columns for DESCRIPTION, KW, BKR, CK, PH, CK, BKR, KW, and DESCRIPTION. Lists components like SPARE, EX. PNL 'DPP', and EX. PNL 'RP1B'.

Summary table for DE1A: A TOTAL 12.69, B TOTAL 17.12, C TOTAL 10.75. Includes RECEPTACLES, HEATING, AC/MOTORS, LIGHTING, WATER HEATERS, and ELEVATORS.

Table for panel EMI: VOLTAGE: 120/208 3, AMP: MAIN: 80 MCB. Includes columns for DESCRIPTION, KW, BKR, CK, PH, CK, BKR, KW, and DESCRIPTION. Lists components like EX. LITS STAIR #4, EX. 1ST FLR RSTRM DOOR OP, and EX. REC 2ND FLR W. PHONE RM.

Summary table for EMI: A TOTAL 1.34, B TOTAL 1.04, C TOTAL 0.56. Includes RECEPTACLES, HEATING, AC/MOTORS, LIGHTING, WATER HEATERS, and ELEVATORS.

Table for panel RE1F: VOLTAGE: 120/208 3, AMP: MAIN: 100 MCB. Includes columns for DESCRIPTION, KW, BKR, CK, PH, CK, BKR, KW, and DESCRIPTION. Lists components like LCD CONF RM 1127, REC CONF RM 1124-27, and EX. VAV BOX 1-42.

Summary table for RE1F: A TOTAL 11.73, B TOTAL 6.87, C TOTAL 7.73. Includes RECEPTACLES, HEATING, AC/MOTORS, LIGHTING, WATER HEATERS, and ELEVATORS.

Table for panel ELP: VOLTAGE: 277/480 3, AMP: MAIN: 80 MCB. Includes columns for DESCRIPTION, KW, BKR, CK, PH, CK, BKR, KW, and DESCRIPTION. Lists components like EX. LITG STAIR #5, EX. LITG STAIR #9/GRD FL, and EX. PNL 'LPCB'.

Summary table for ELP: A TOTAL 0.10, B TOTAL 0.20, C TOTAL 0.00. Includes RECEPTACLES, HEATING, AC/MOTORS, LIGHTING, WATER HEATERS, and ELEVATORS.

Table for panel DE1B (repeated): VOLTAGE: 277/480 3, AMP: MAIN: 100 MCB. Includes columns for DESCRIPTION, KW, BKR, CK, PH, CK, BKR, KW, and DESCRIPTION.

Summary table for DE1B (repeated): A TOTAL 5.74, B TOTAL 449.80, C TOTAL 3.90. Includes RECEPTACLES, HEATING, AC/MOTORS, LIGHTING, WATER HEATERS, and ELEVATORS.

Table for panel DE1B (repeated): VOLTAGE: 277/480 3, AMP: MAIN: 100 MCB. Includes columns for DESCRIPTION, KW, BKR, CK, PH, CK, BKR, KW, and DESCRIPTION.

Summary table for DE1B (repeated): A TOTAL 5.74, B TOTAL 449.80, C TOTAL 3.90. Includes RECEPTACLES, HEATING, AC/MOTORS, LIGHTING, WATER HEATERS, and ELEVATORS.

Table for panel HPI: VOLTAGE: 277/480 3, AMP: MAIN: 100 MCB. Includes columns for DESCRIPTION, KW, BKR, CK, PH, CK, BKR, KW, and DESCRIPTION. Lists components like EX. ELEC. HEAT COIL OFF 110, EX. ELEC. HEAT COIL OFF 108, and EX. ELEC. HEAT COIL OFF 107.

Summary table for HPI: A TOTAL 6.30, B TOTAL 5.30, C TOTAL 4.80. Includes RECEPTACLES, HEATING, AC/MOTORS, LIGHTING, WATER HEATERS, and ELEVATORS.