





SINK OR VANITY
SCALE: 1/2" = 1'-0"

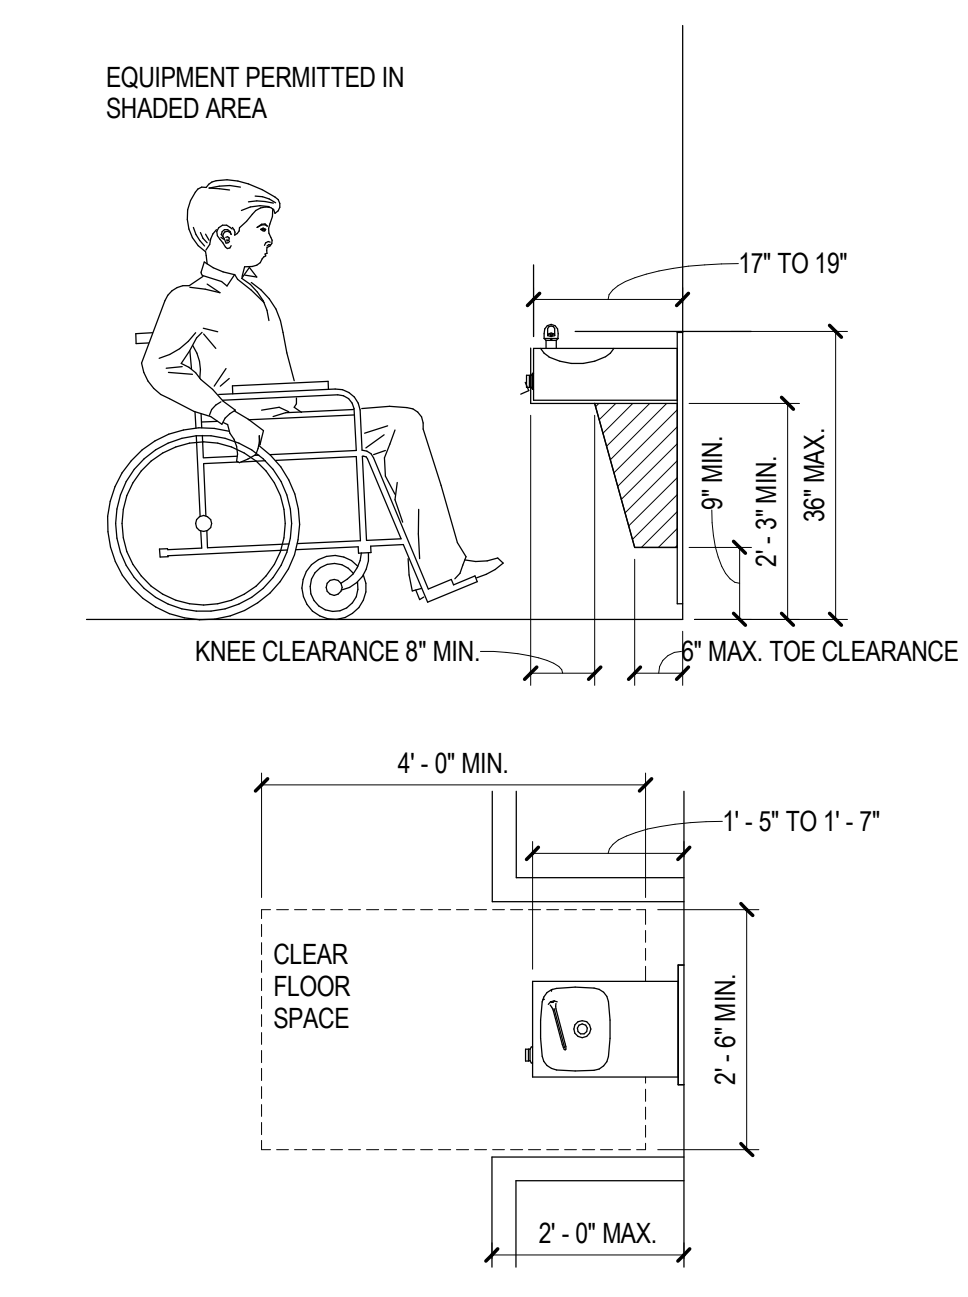


DRINKING FOUNTAIN
SCALE: 1/2" = 1'-0"

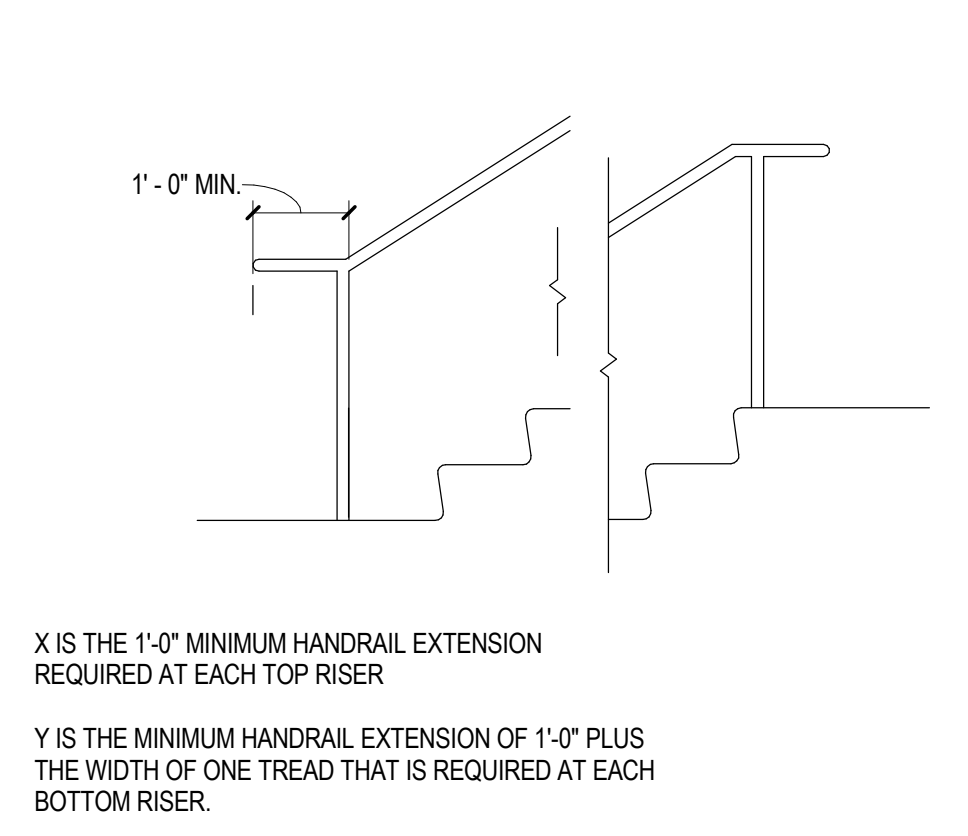









HANDRAIL EXTENSIONS
SCALE: 1/2" = 1'-0"

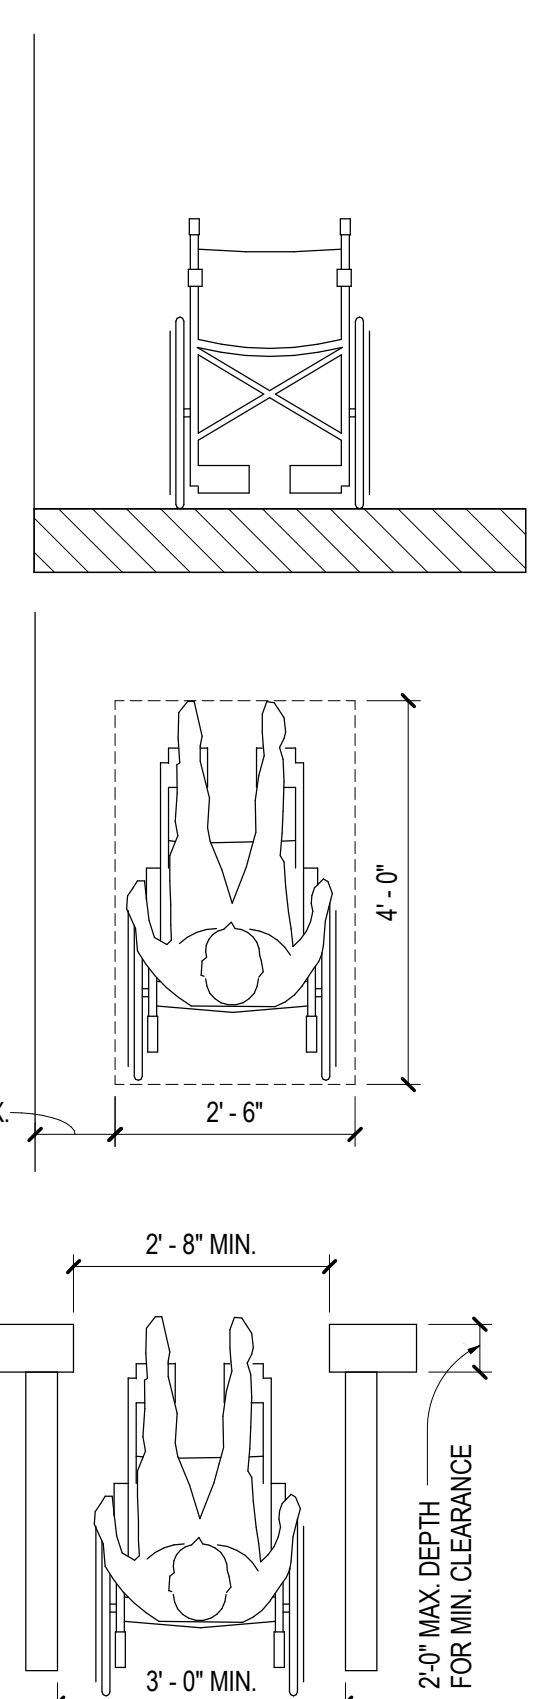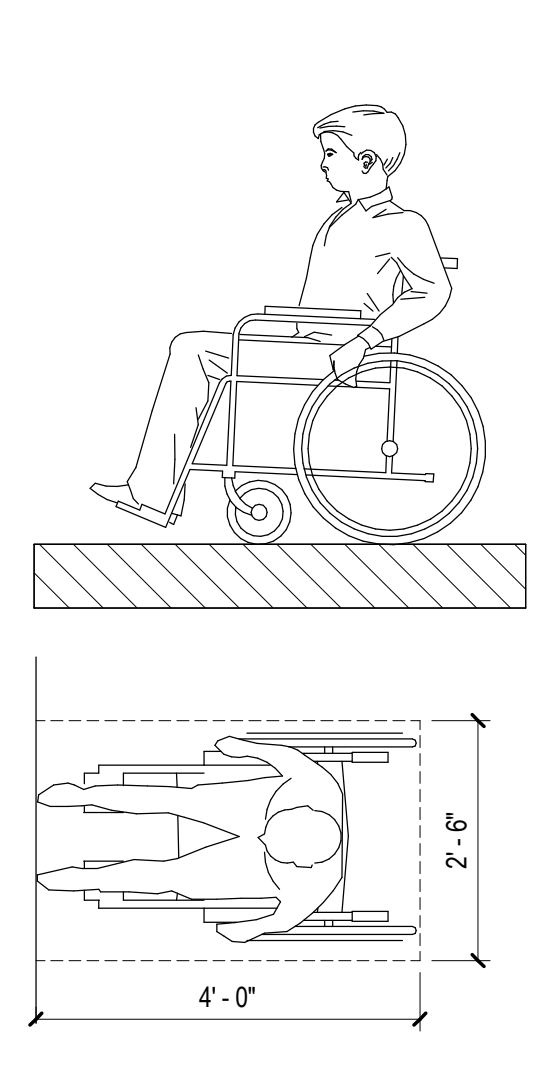









REACH RANGES/CLR FLR
SCALE: 1/2" = 1'-0"

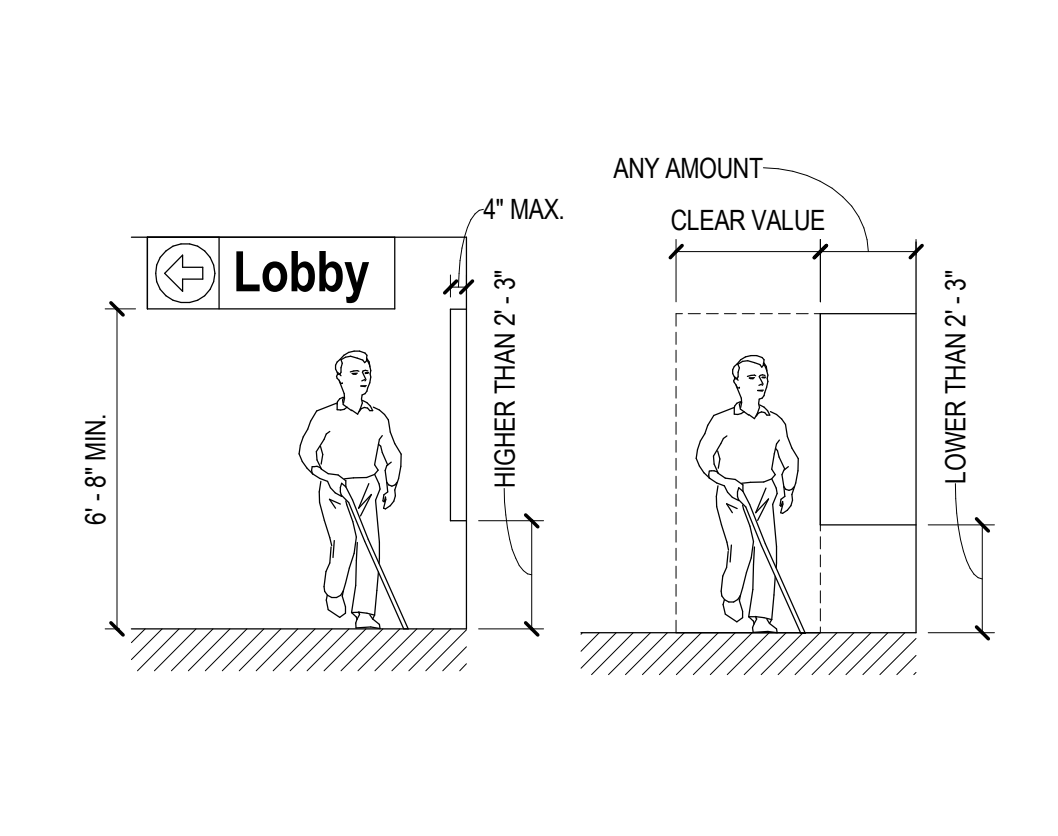


PROTRUDING OBJECTS
SCALE: 1/4" = 1'-0"

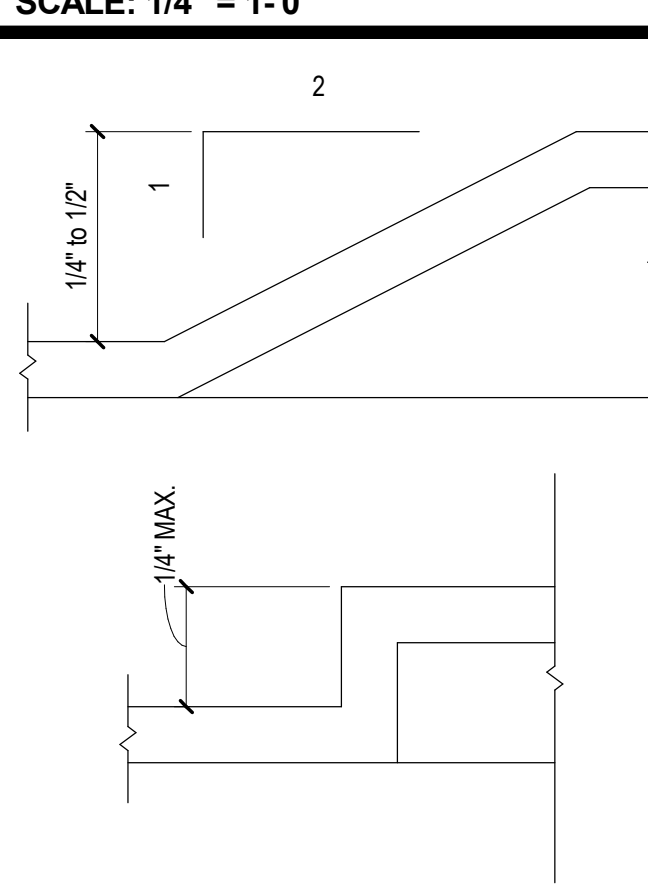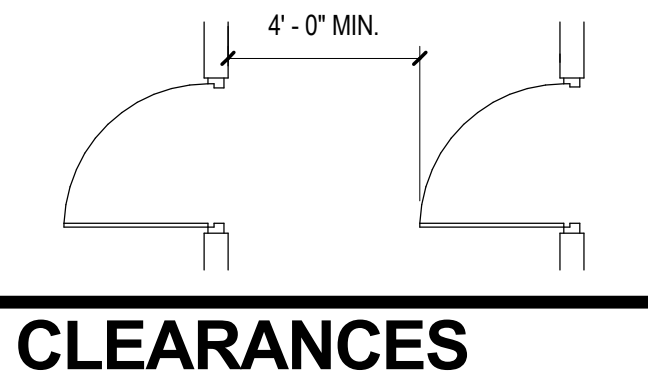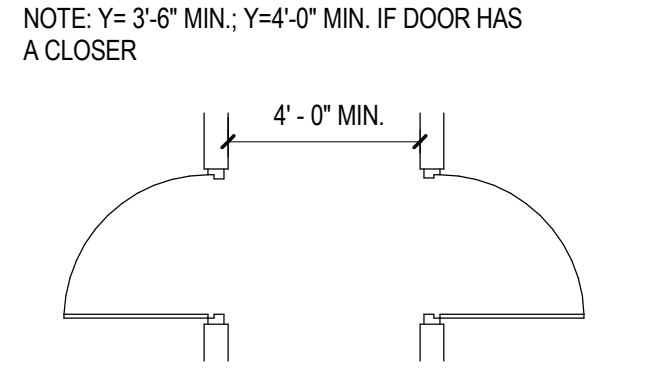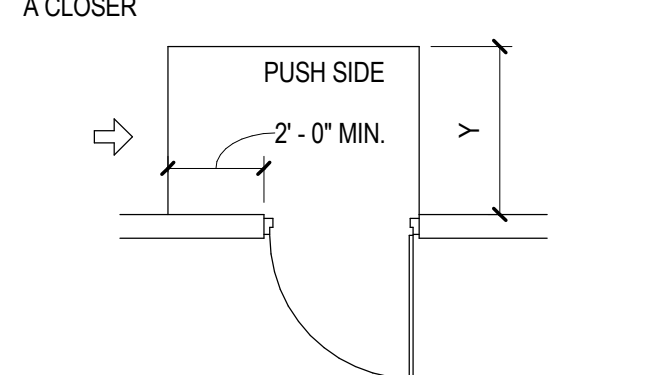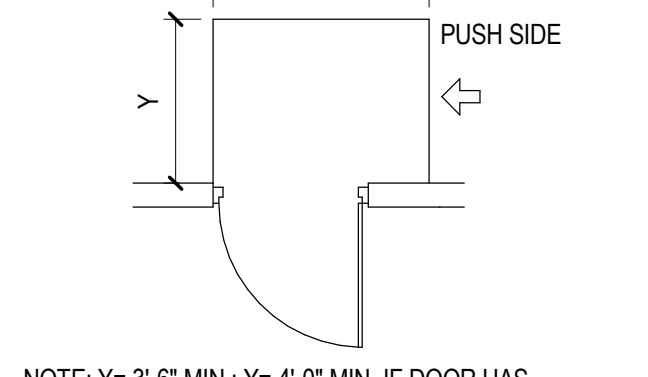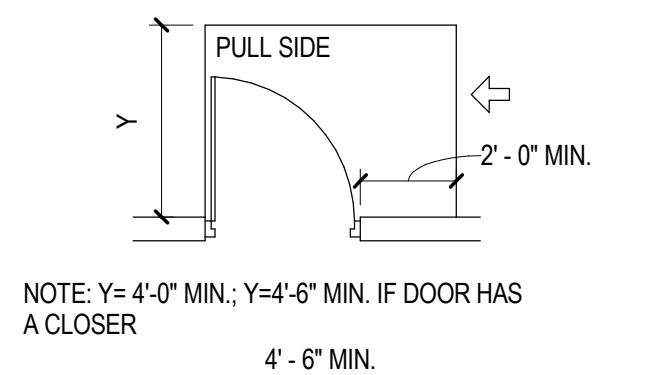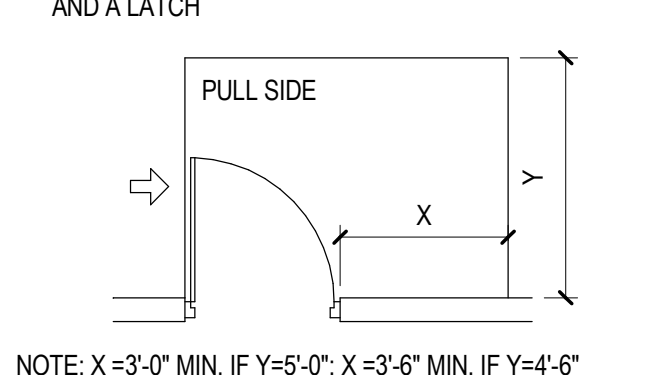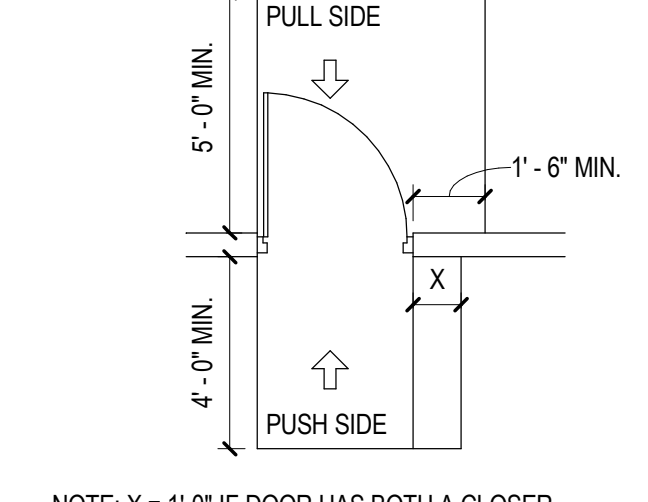

LEVEL CHANGES
SCALE: 1'-0" = 1'-0"

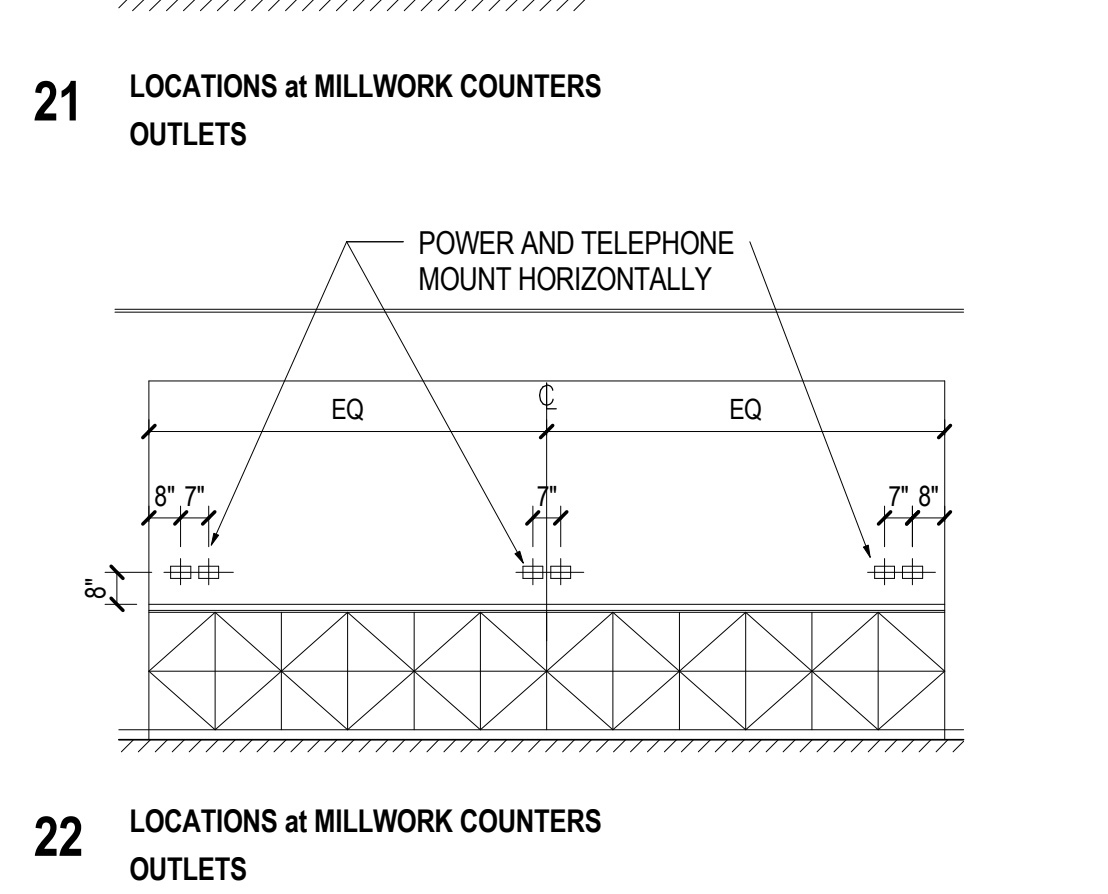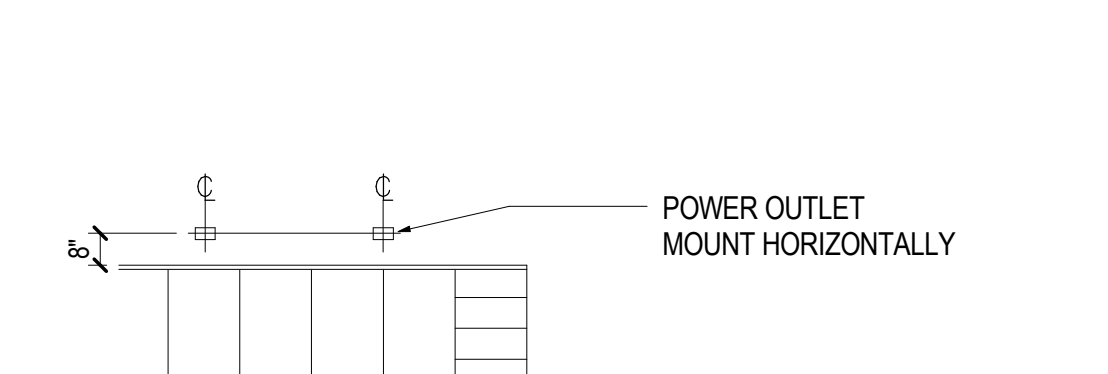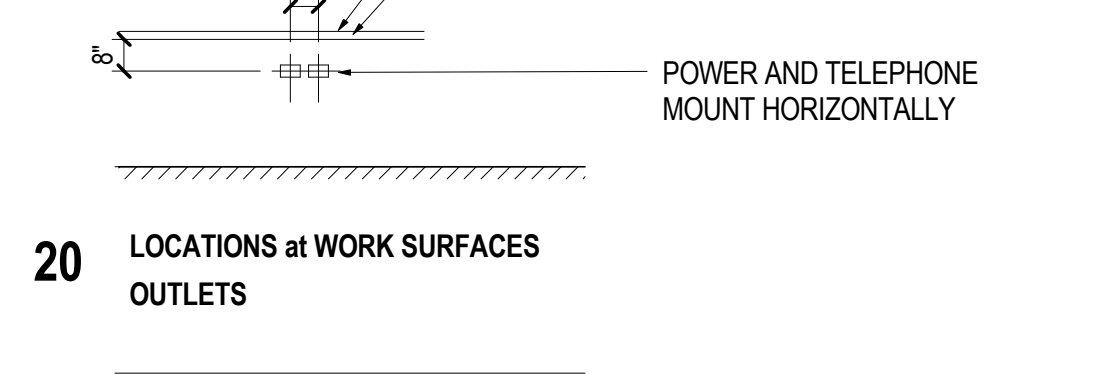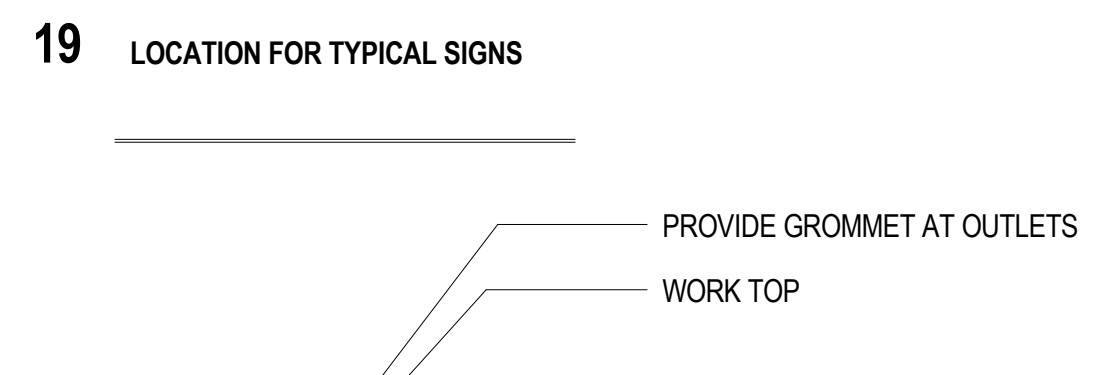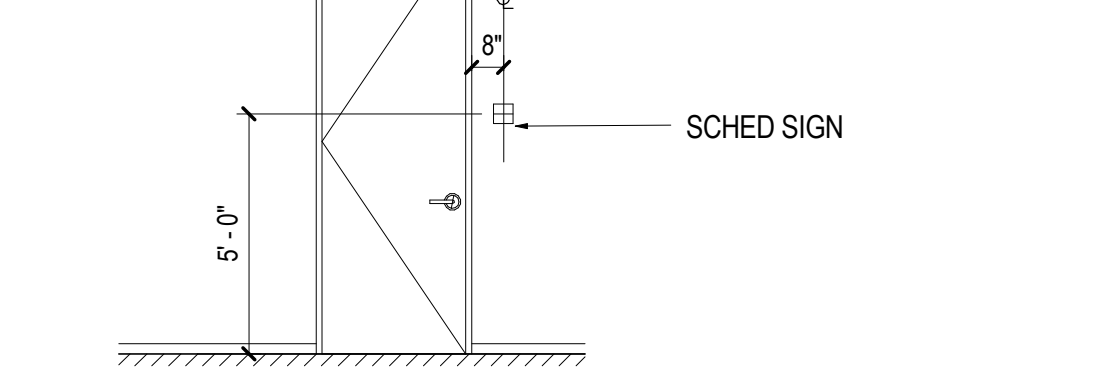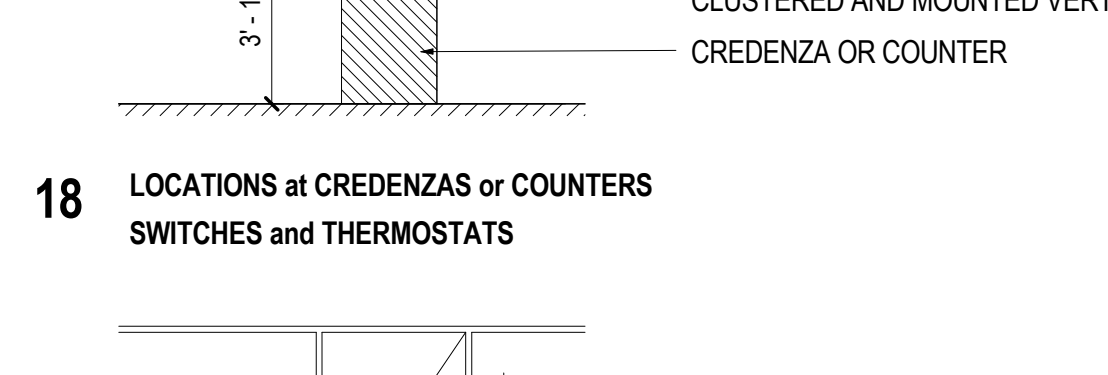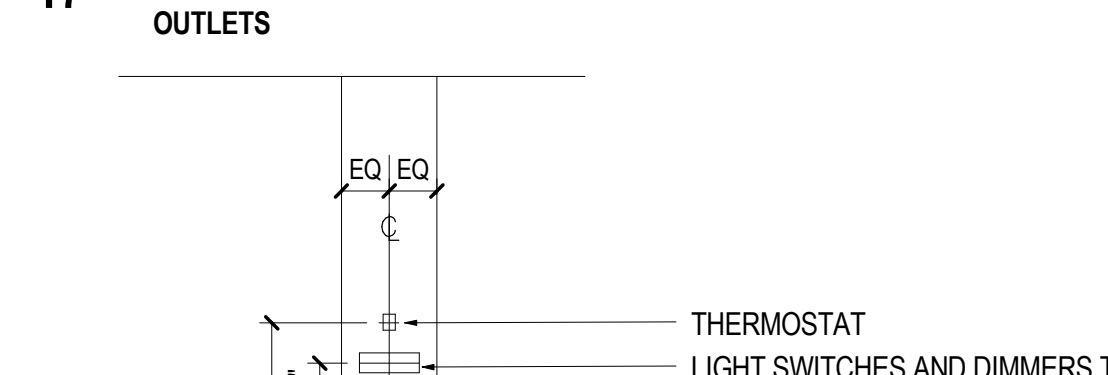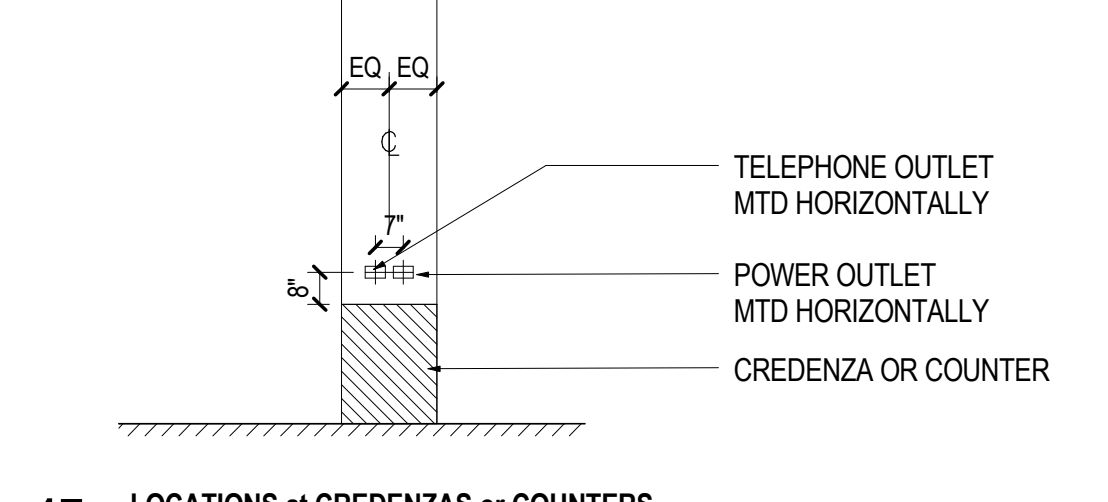

BACK TO BACK OUTLET BOX DETAIL
SCALE: 1 1/2" = 1'-0"

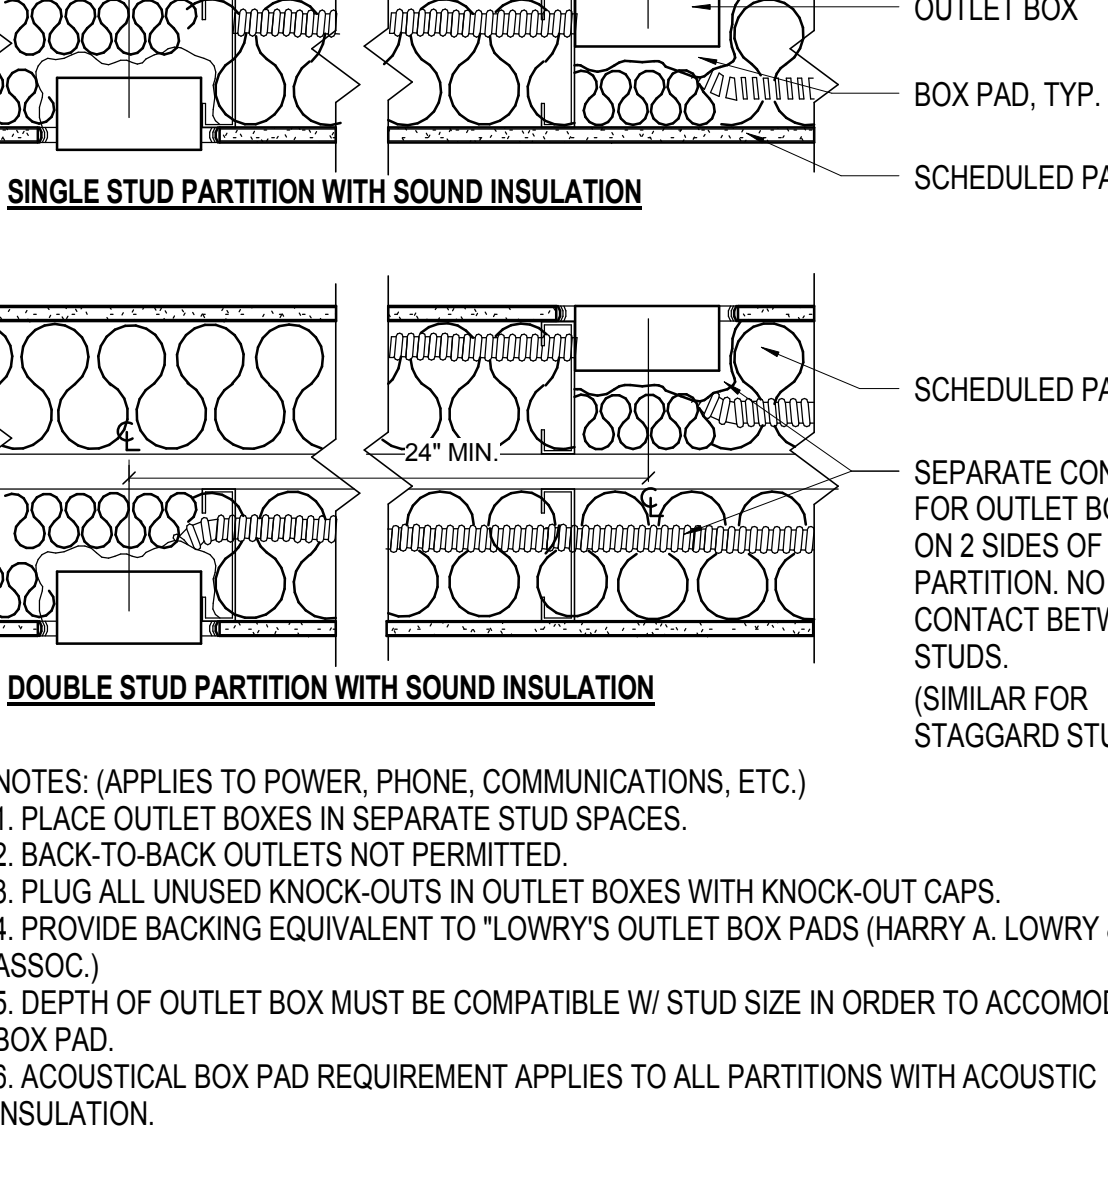

BACK TO BACK OUTLET BOX DETAIL
SCALE: 1 1/2" = 1'-0"

