



01 FINISH PLAN - LEVEL 00 - EAST
SCALE: 1/8" = 1'-0"

SHEET NOTES


02 REFER TO DETAIL 05/A08.200 FOR CARPET TRANSITION INSTALL. CONTRACTOR TO COORDINATE ON SITE MOCKUP INSTALL OF CARPET TRANSITION FOR ARCHITECTS APPROVAL PRIOR TO INSTALLATION OF FINAL PRODUCT.

GENERAL NOTES

A. REFER TO SERIES A00 FOR GRAPHIC SYMBOLS, ABBREVIATIONS AND GENERAL NOTES.
 B. REFER TO SHEET A00.020 AND A00.021 FOR FINISH MATERIALS LEGEND.
 C. GENERAL CONTRACTOR TO COORDINATE EXTENT OF FINISHES WITH ELEVATIONS AND ENLARGED PLANS.
 D. ALL PARTITIONS TO RECEIVE P1 PAINT AND RB1 BASE, U.N.O.
 E. GYPSUM BOARD CEILINGS AND SOFFITS TO BE PAINTED P8.
 F. ALL NEW AND EXISTING DOORS TO BE PAINT SPRAYED SEMI-GLOSS TO MATCH ADJACENT PARTITION.
 G. ALL FLOOR FINISH TRANSITIONS AT DOORS SHALL OCCUR AT CENTERLINE OF DOOR, U.N.O. REFER TO SHEET A08.200 FOR TYPICAL FLOOR FINISH TRANSITION DETAILS.
 H. ALL INTERIOR FINISHES SHALL COMPLY WITH SECTION 803 AND/OR 804 OF THE 2015 IBC.
 I. NO WALL BASE BEHIND ARCHITECTURAL MILLWORK. ALL EXPOSED PARTITIONS TO RECEIVE WALL BASE.
 J. NO CUTS ON OUTSIDE WALL CORNERS FOR RUBBER WALL BASE.
 K. TRANSITION MOCKUP OF CPT REQUIRED BEFORE INSTALLATION.

KEY PLAN

Date	Description
08/18/17	ISSUE FOR PERMIT & CONSTRUCTION

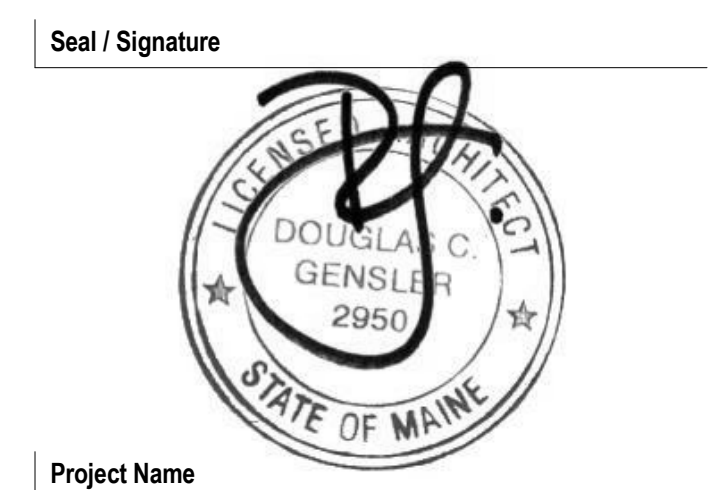

Project Name
Unum Workplace Transformation- Phase 1 (HO2)

Project Number
59.6481.003

Description
FINISH PLAN - LEVEL 00 EAST - HO2

Scale
1/8" = 1'-0"

102.100E

8/10/2017 6:58:39 PM I:\gensler\ad\projects\Renov\Unum\05\08.200\03 - UNUM - PORTLAND - HO2_2016_MichaelThomasGensler.rvt