

Date	Description
2 08/01/17	ADDENDUM #2
3 08/06/17	ADDENDUM #3

Seal / Signature

Project Name


Unum Workplace
Transformation- Phase 1 (H02)

Project Number
59.6481.003

Description
LEVEL 02 PARTIAL FRAMING PLAN

Scale
As indicated


S02.102

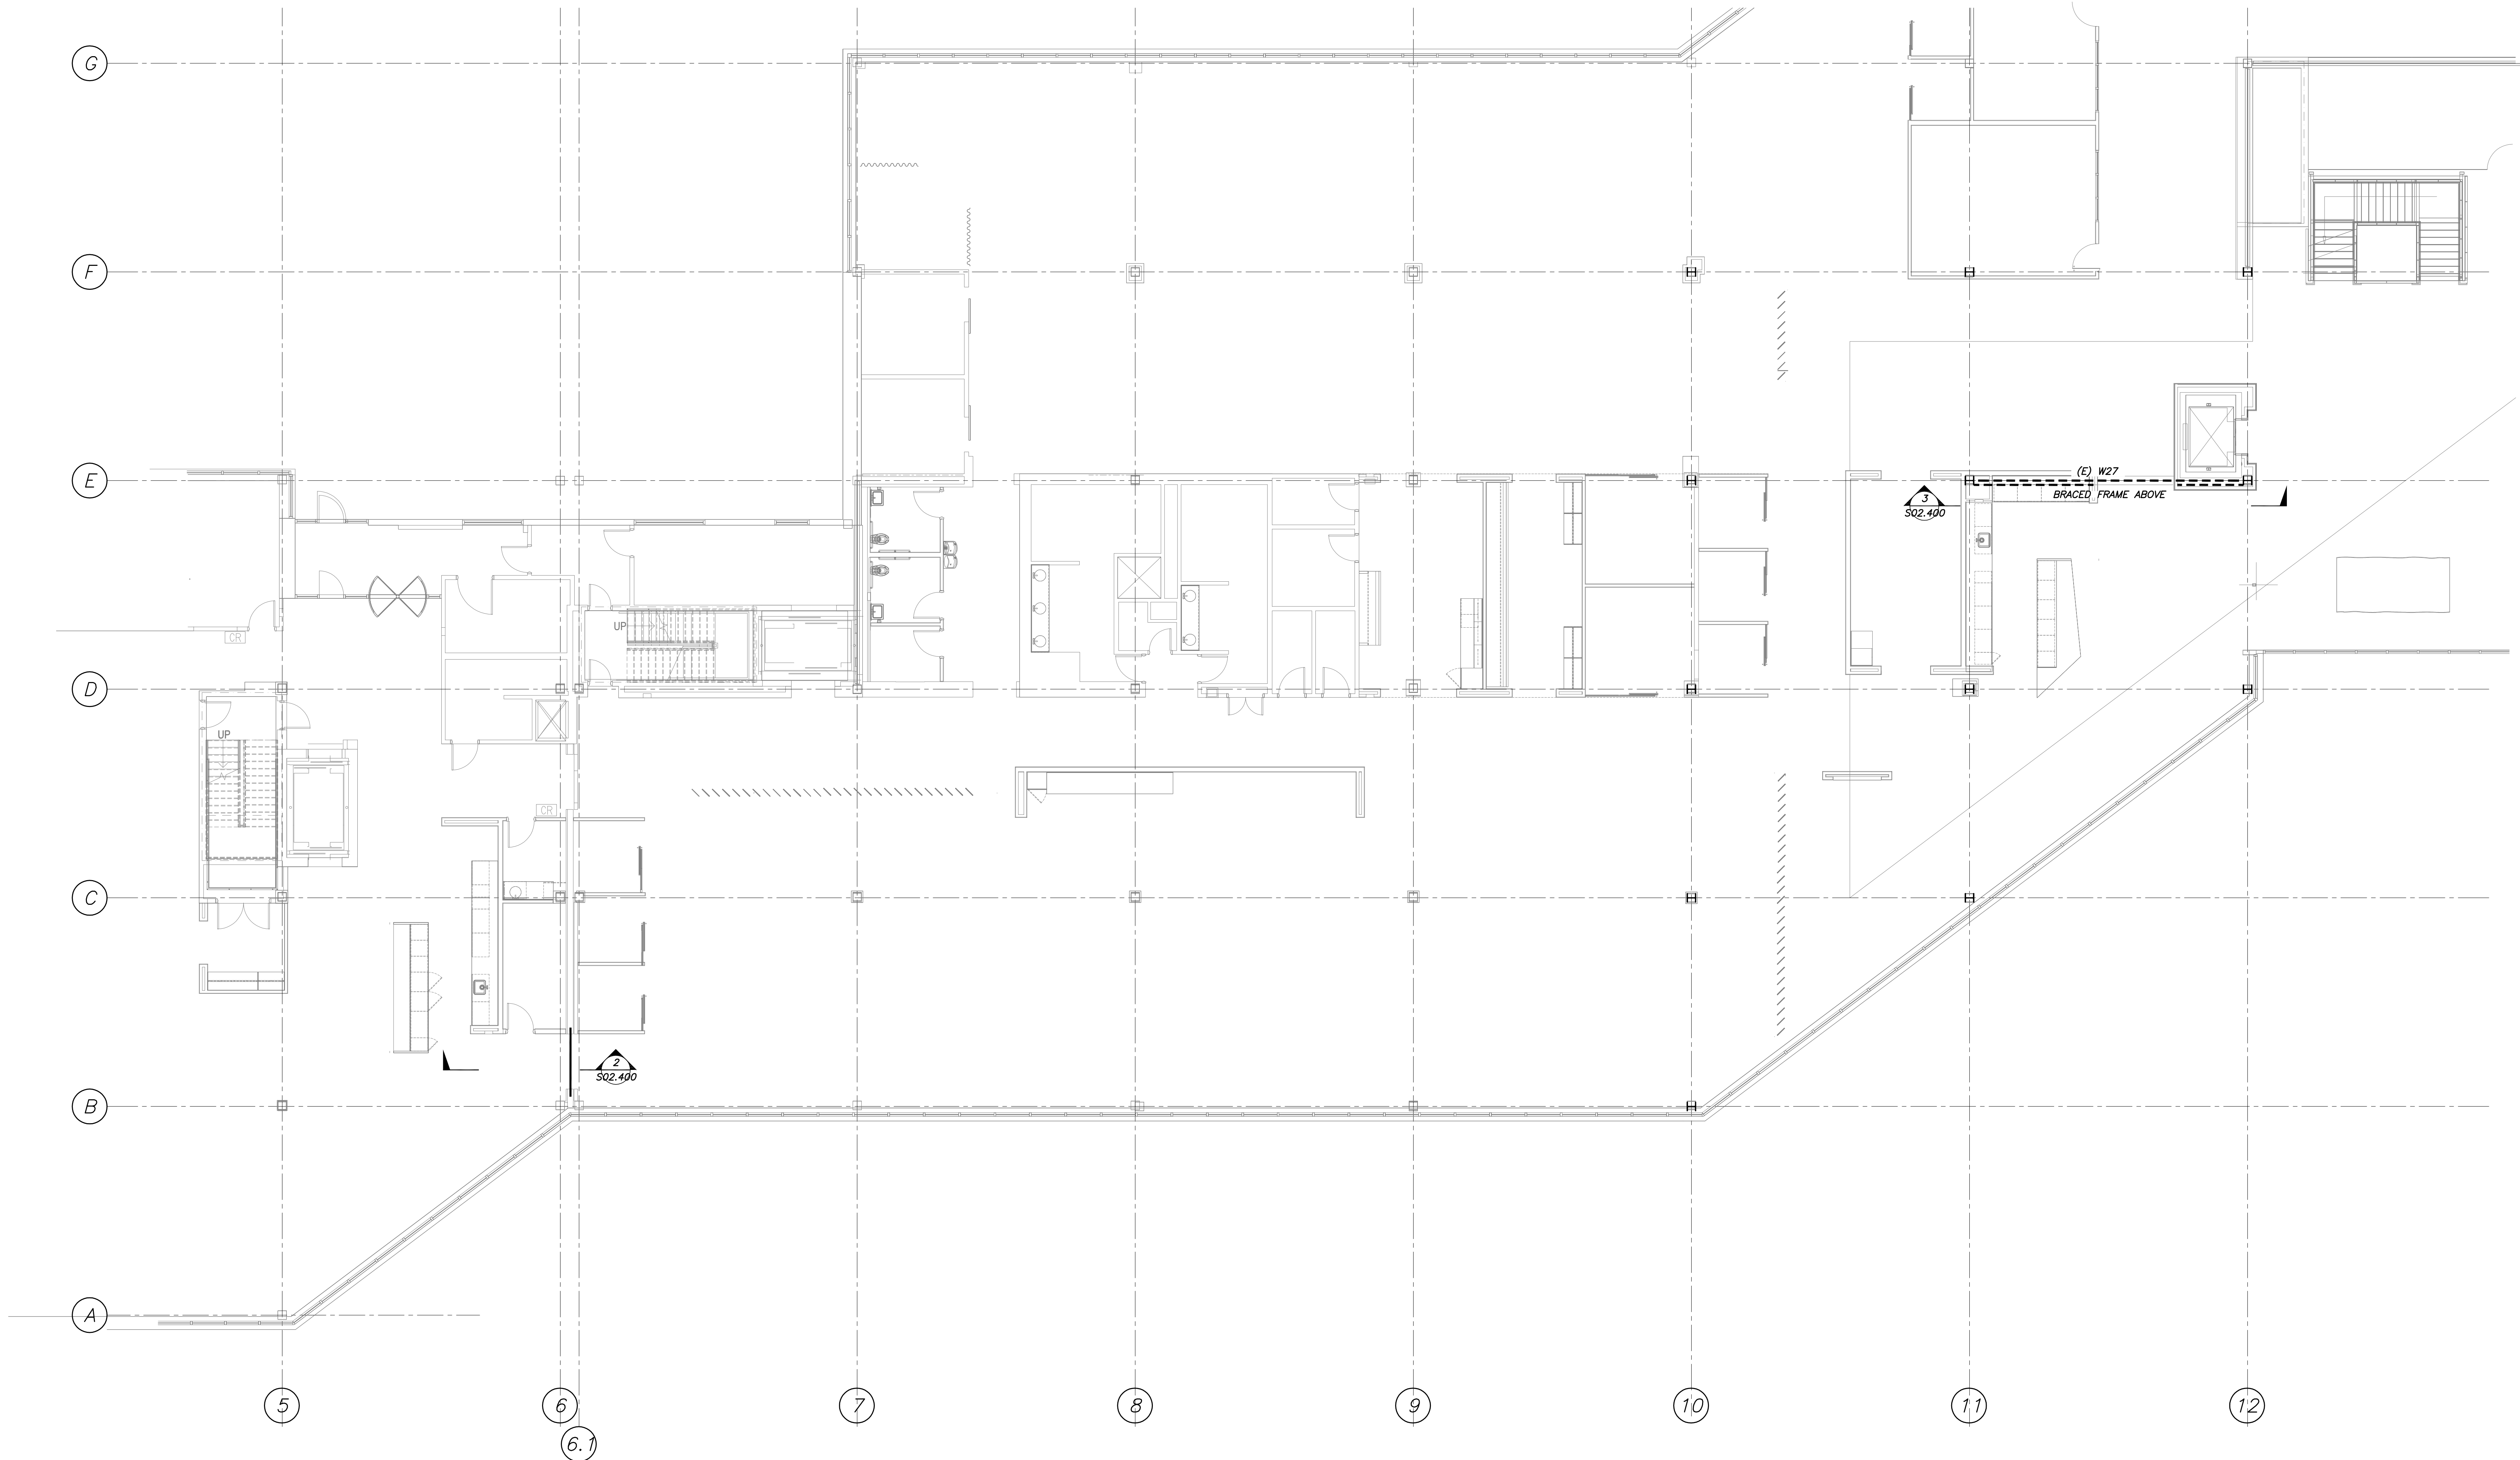

SHEET NOTES

GENERAL NOTES

KEY PLAN

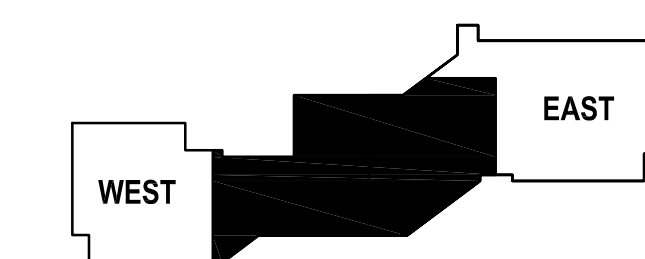

B:\2017\152248 PM\Gensler\ad\project\Revit\level\02\59.6481.003 - UNUM - PORTLAND - H02 - 2016_25571.rvt