

1 GROUND FLOOR PLAN — MECHANICAL DEMO
MD3.100 1/16"=1'-0"

PRE-CONSTRUCTION DEMOLITION NOTES


1. REFER TO THE ARCHITECTURAL DEMOLITION PLANS FOR ADDITIONAL NOTES RELATED TO THE LAYOUT OF WALLS, CEILINGS, ETC. TO BE REMOVED. THE WALLS & DOORS TO BE REMOVED ARE SHOWN IN A DARKER, DASHED LINETYPE.
2. HATCHED AREA IS NOT IN THIS SCOPE OF WORK.

LEGEND NOTES:
(APPLY THIS SHEET ONLY)

- ① IN OPEN OFFICE AREAS REMOVE ALL DIFFUSERS AND ASSOCIATED FLEX DUCT. ALL THERMOSTATS ON DEMOLISHED WALLS SHALL BE SAFELY REMOVED AND COILED UP AND SECURED FROM STRUCTURE FOR FUTURE INSTALLATION.

Date 12.15.2017 ISSUE FOR PERMIT AND CONSTRUCTION

Seal / Signature

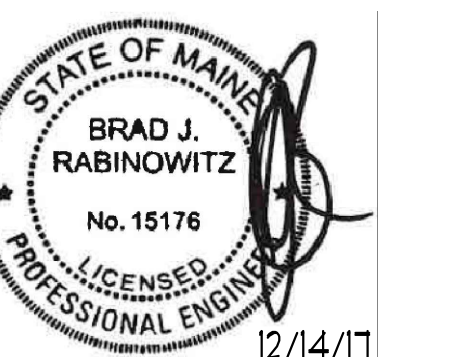

Project Name

Unum Workplace Transformation
- Phase 2 & 3 (HO2 & HO3)

Project Number

59.6481.003

Description

GROUND FLOOR PLAN - HVAC AND PLUMBING DEMO

Scale

MD3.100