


GROUND PLAN - PLUMBING

LEGEND NOTES:
(APPLY THIS SHEET ONLY)

① CONNECT NEW HW AND HWV PIPING SIZED AS SHOWN TO EXISTING WATER HEATERS IN THIS AREA AND PROVIDE WITH RECIRCULATION PUMP. COORDINATE ELECTRICAL REQUIREMENTS WITH DASHON. 20. PROVIDE SHUTOFF VALVE WITH HOT WATER CONNECTION. COORDINATE EXACT CONNECTION WITH EXISTING FIELD CONDITIONS.

Date	Description
12.15.2017	ISSUE FOR PERMIT AND CONSTRUCTION

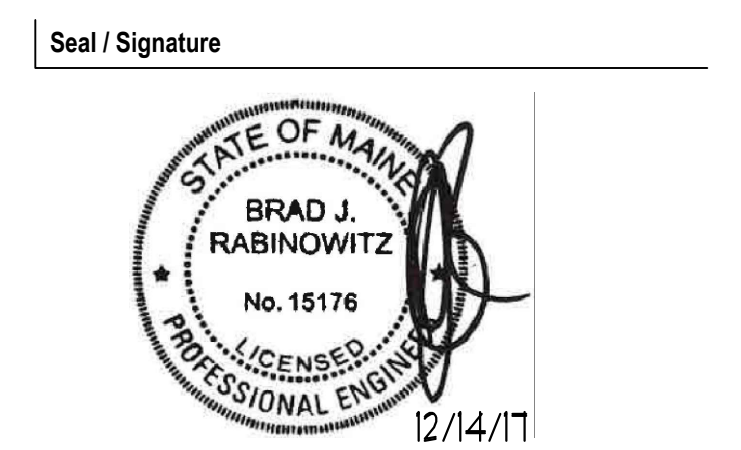

Project Name
Unum Workplace Transformation
- Phase 2 & 3 (HO2 & HO3)

Project Number
59.6481.003

Description
GROUND FLOOR PLAN (WEST) -
PLUMBING

Scale