
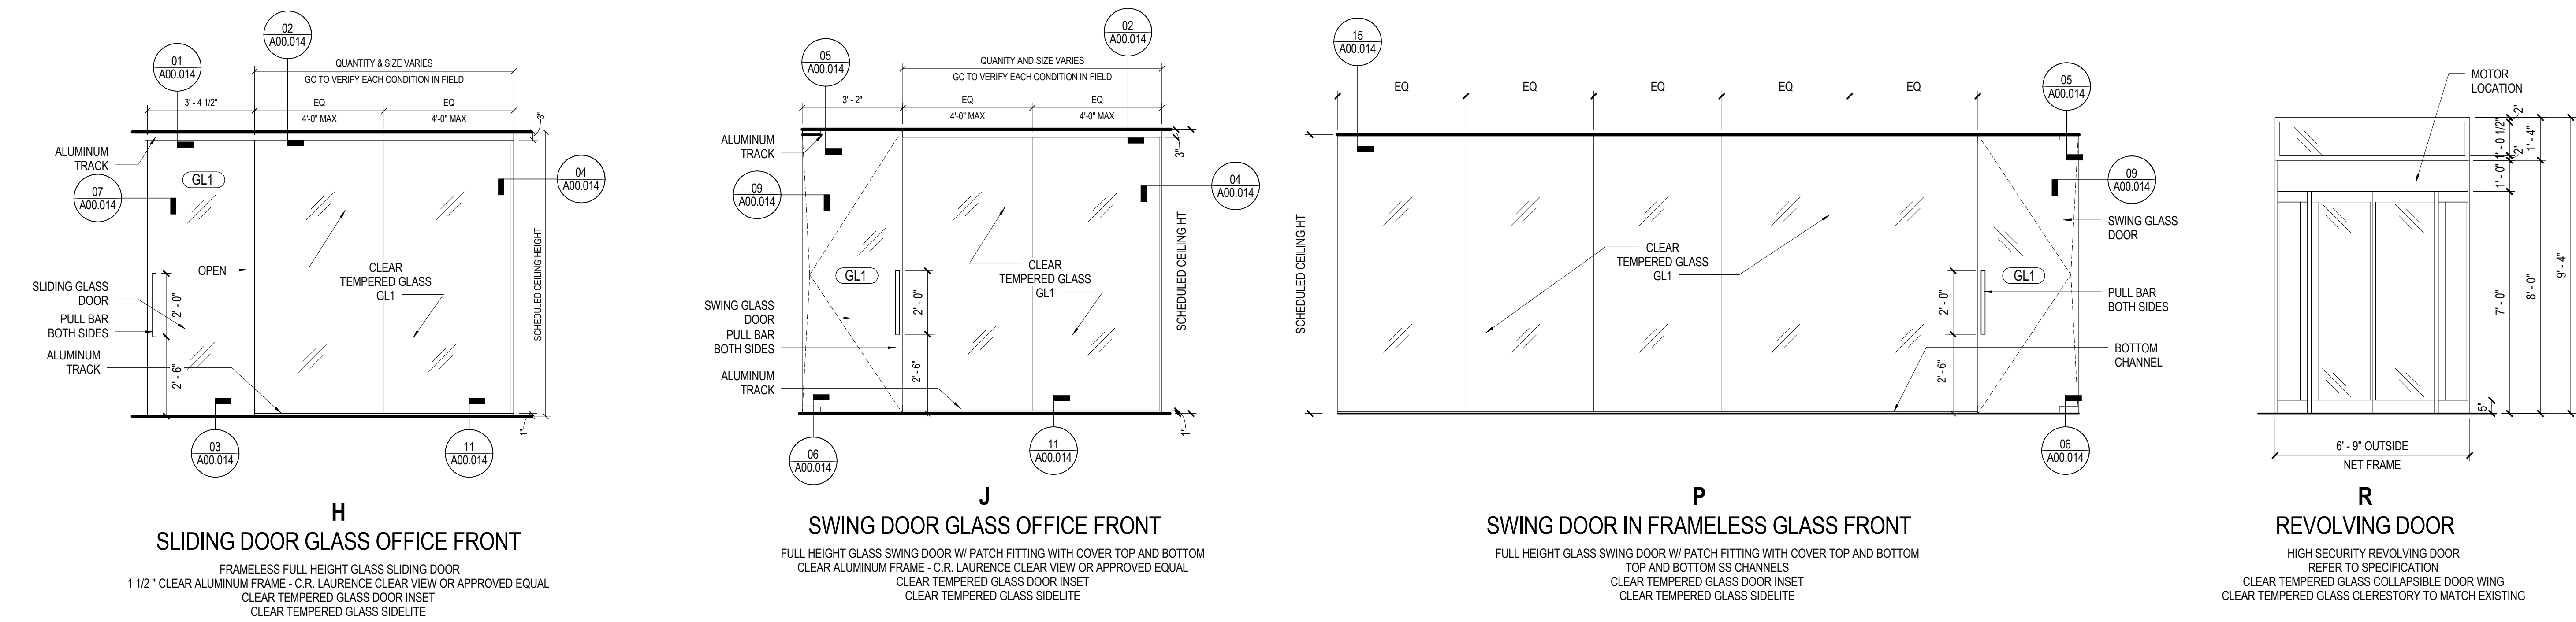


DOOR & OPENING TYPES

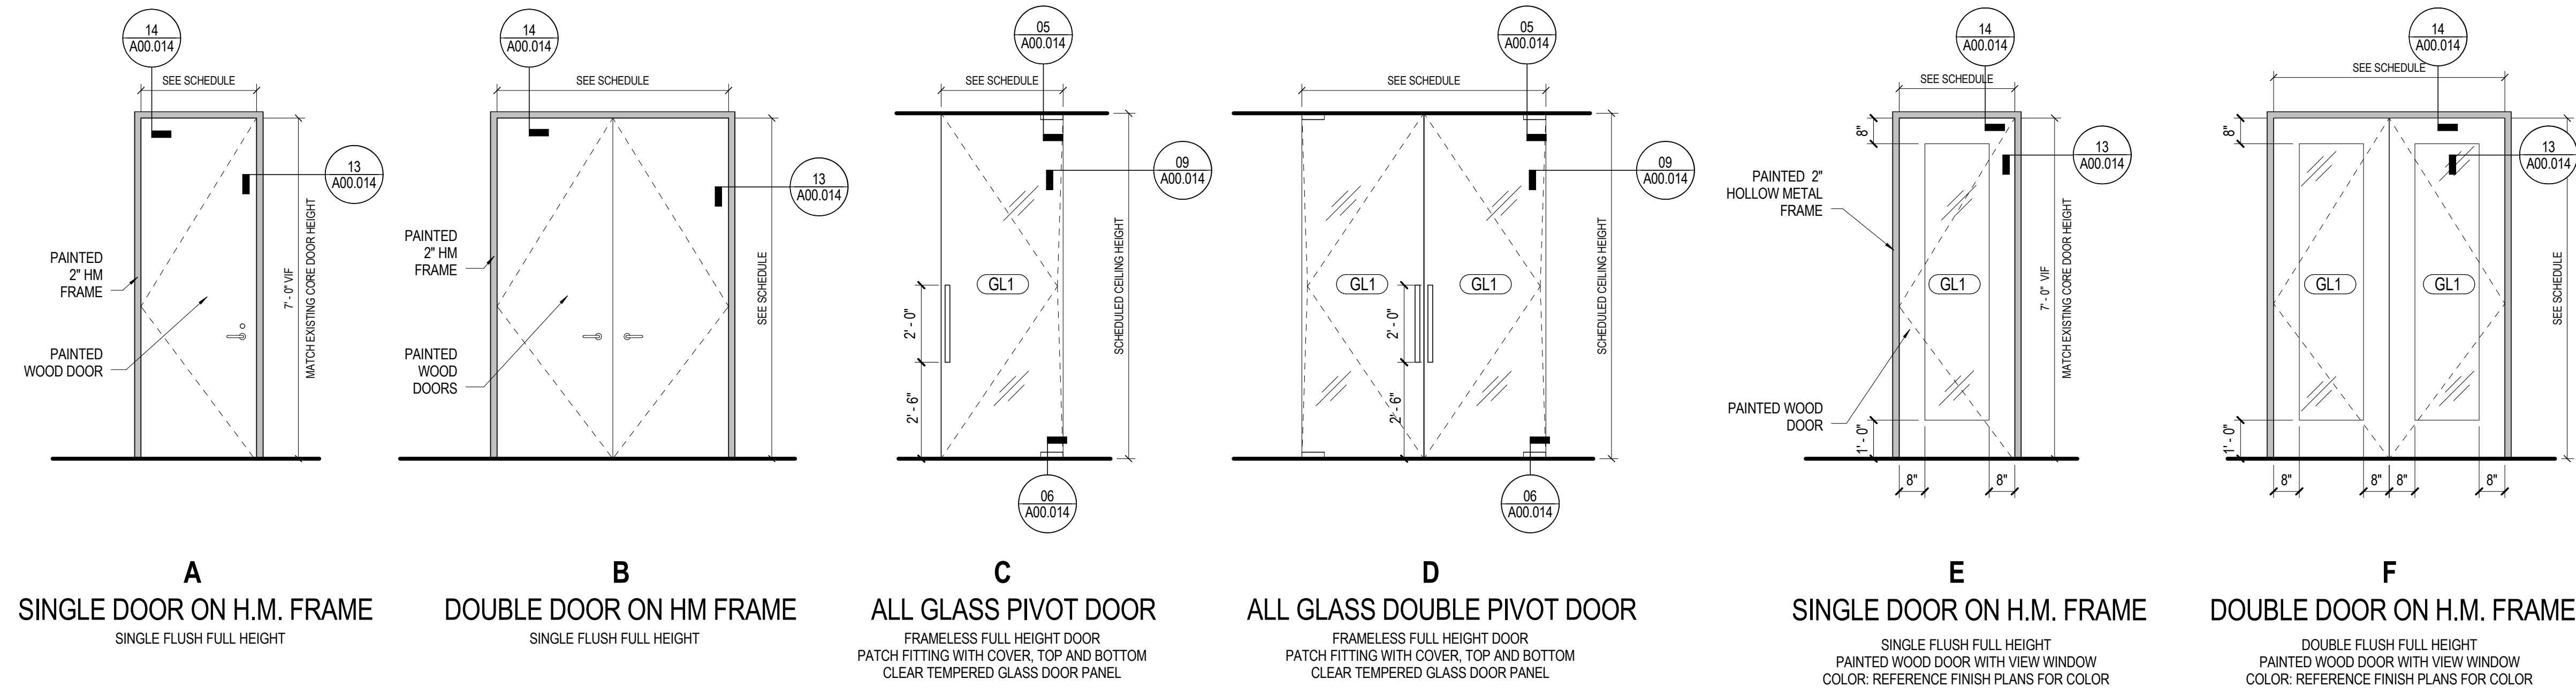

HARDWARE SCHEDULE

Hardware Set #1	Manufacturer / Product Description	Finish	Hardware Set #6 (Wd Conference Rm)	Manufacturer / Product Description	Finish	Hardware Set #11	Manufacturer / Product Description	Finish	Hardware Set #13	Manufacturer / Product Description	Finish
Item	McKinney TA2714 (4 1/2" x 4 1/2")	US32D	Item	McKinney TA2714 (4 1/2" x 4 1/2")	US32D	Item	McKinney TA2714 (4 1/2" x 4 1/2")	US32D	Item	McKinney TA2714 (4 1/2" x 4 1/2")	US32D
Butt Hinges	Sargent 6237 (Lever style to match exist)	US32D	Butt Hinges (2 pair)	Bohile BA 52 133 24 (24"L x 1 1/4"DIA)	US32D	Butt Hinges	Von Dugm 9999 Series	US32D	Butt Hinges	Schlage 6204 (Lever style to match exist)	US32D
Lock Set (Classroom)	Coord. core w/ Owner.		Vertical rod push/ pull (set)	LCN 2010, Hold Open	US32D	Push Pad	Von Dugm E996L 250	US32D	Lock Set (Storeroom)	Coord. core w/ Owner.	US32D
Door Closer	LCN 4110	689	Door Closer	Zero International 488S-BK	Black	Electrified Trim	Von Dugm		Electric Strike	Adams Rite: Ultraline Series - 12V	
Silencer (3)	Ives SR64	Gray	Door Seal	Zero International 364AA	Clear Anodized	Exit Lever	Von Dugm EPT-10		Door Closer	(Exact model to be determined by door hardware contractor)	689
Floor Stop	Trimco 7280	US32D	Automatic Door Bottom			Power Transfer	Von Dugm PS 914 with 900-2RS - 2 Zone EL Control Board		Silencer (3)	Ives SR64	Gray
						Power Supply	900-BAK - Battery Back-up		Floor Stop	Trimco 7280	US32D
							900-BAT - Batteries (Qty 2)		Magnetic Hold Open (12V)	Card Reader	
							900-KL - Key Lock		Card Reader	Provided by Security Vendor	

1. ALL DOORS TO ALLOW FREE PASSAGE IN THE DIRECTION OF EGRESS AT ALL TIMES.
 2. ALL HARDWARE ITEMS TO BE PROVIDED BY CONTRACTOR UNLESS NOTED OTHERWISE.
 3. COORDINATE ALL SECURITY DEVICES WITH SECURITY VENDOR.
 4. ALL ELECTROMAGNETIC AND DELAYED EGRESS LOCKS TO BE MODEL NUMBER APPROVED FOR USE BY AUTHORITY HAVING JURISDICTION.
 5. AT ALL GLASS FRONTS LEVEL FLOOR AS NEEDED TO ACHIEVE TOLERANCES REQUIRED BY GLASS FRONT MANUFACTURER/PROVIDER.

Unum - Home Office 2 and 3
 2211 Congress Street
 Portland, ME 04122

Gensler
 214 North Tryon Street
 Suite 2320
 Charlotte, NC 28202
 United States
 Tel: 704.377.2725
 Fax: 704.377.2807

Date: 12/15/17
 Description: ISSUE FOR PERMIT & CONSTRUCTION

Seal / Signature
NOT FOR CONSTRUCTION

Project Name: Unum Workplace Transformation - Phase 2 & 3 (HO2 & HO3)
 Project Number: 59.6481.003

Description: DOORS AND OPENING TYPES, HARDWARE SCHEDULE

Scale: 3/8" = 1'-0"

A00.011